


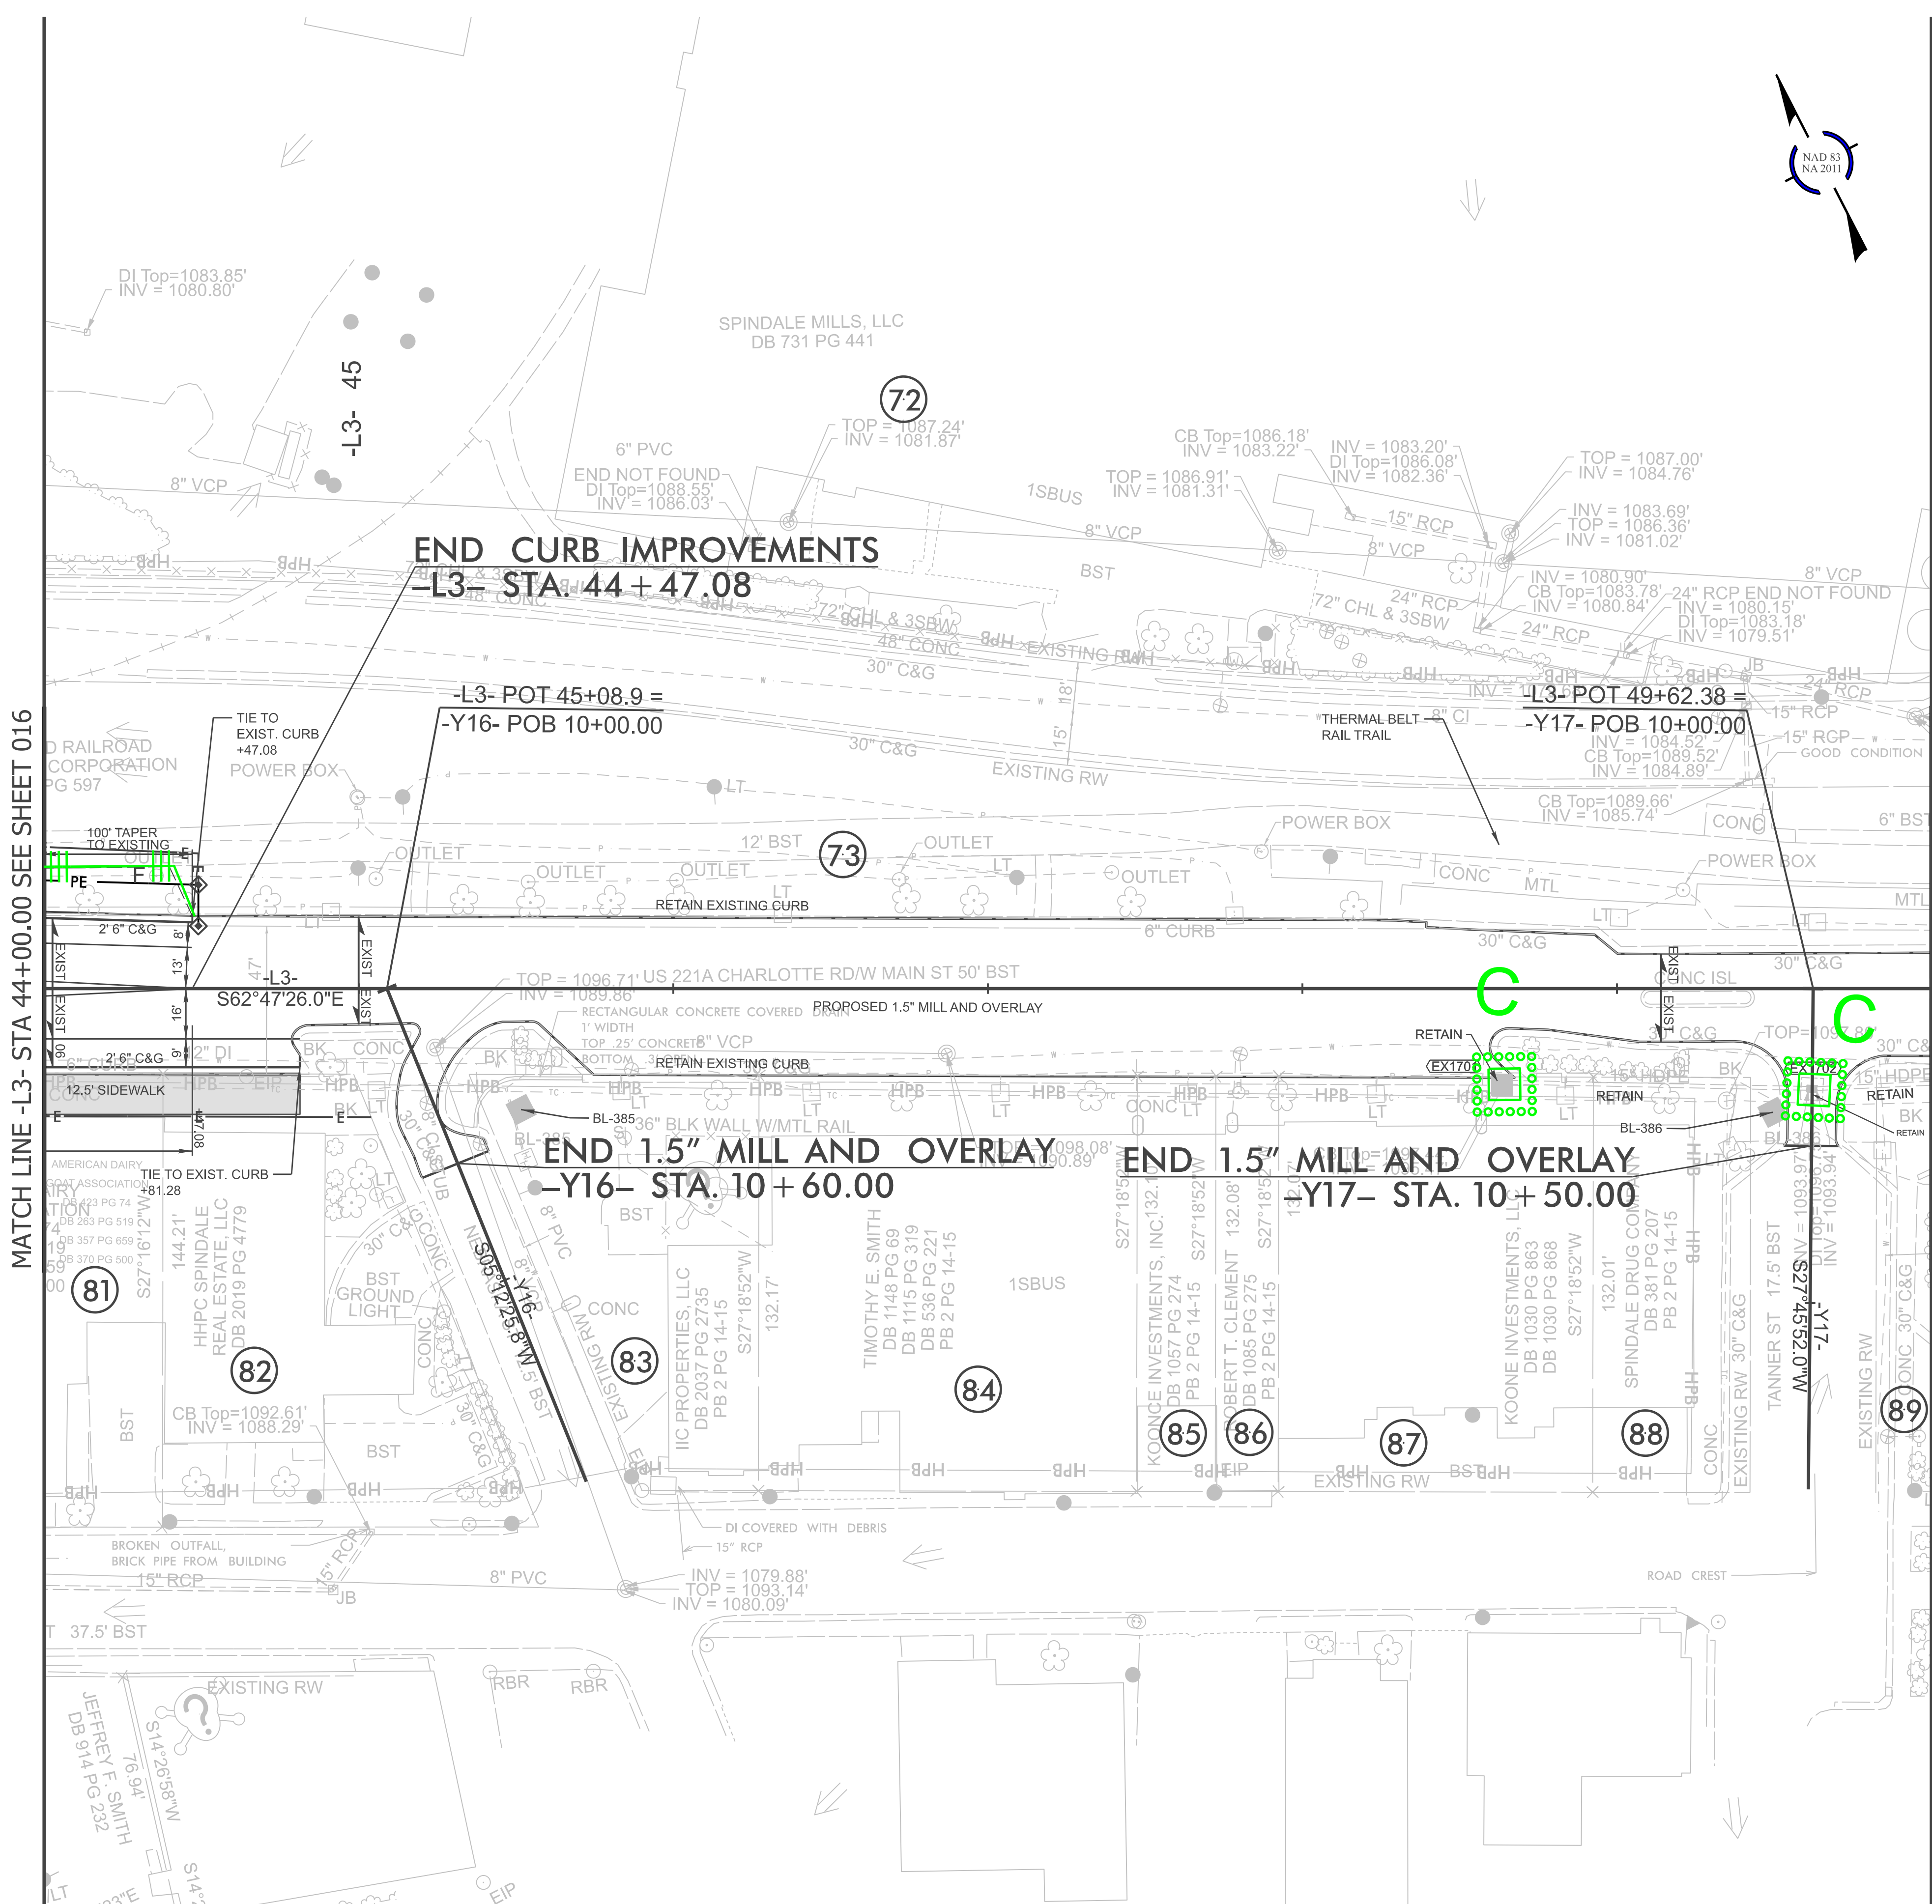

NOTE:
UTILIZE FABRIC INSERT INLET PROTECTION AS DIRECTED BY THE
ENGINEER IN LIEU OF ROCK INLET SEDIMENT TRAP, TYPE-C TO
PREVENT IMPOUNDING RUNOFF ON ROADWAYS OPEN TO THE PUBLIC.

FOR -L3- PROFILE, SEE SHEET 28
FOR RIGHT-OF-WAY STATIONS
AND OFFSETS, SEE SHEET 2B-11

HL-0065

EC-38017

NORTH CAROLINA
DEPARTMENT OF TRANSPORTATION
RUTHERFORD COUNTY

ROADSIDE ENVIRONMENTAL UNIT
ROADWAY DESIGN
ENGINEER

HYDRAULICS
ENGINEER

PREPARED BY

HNTB
3000 SOUTH PARKWAY, SUITE 200
RICHMOND, VA 23261
TEL: 804.771.1100
WWW.HNTB.COM

REVISIONS