
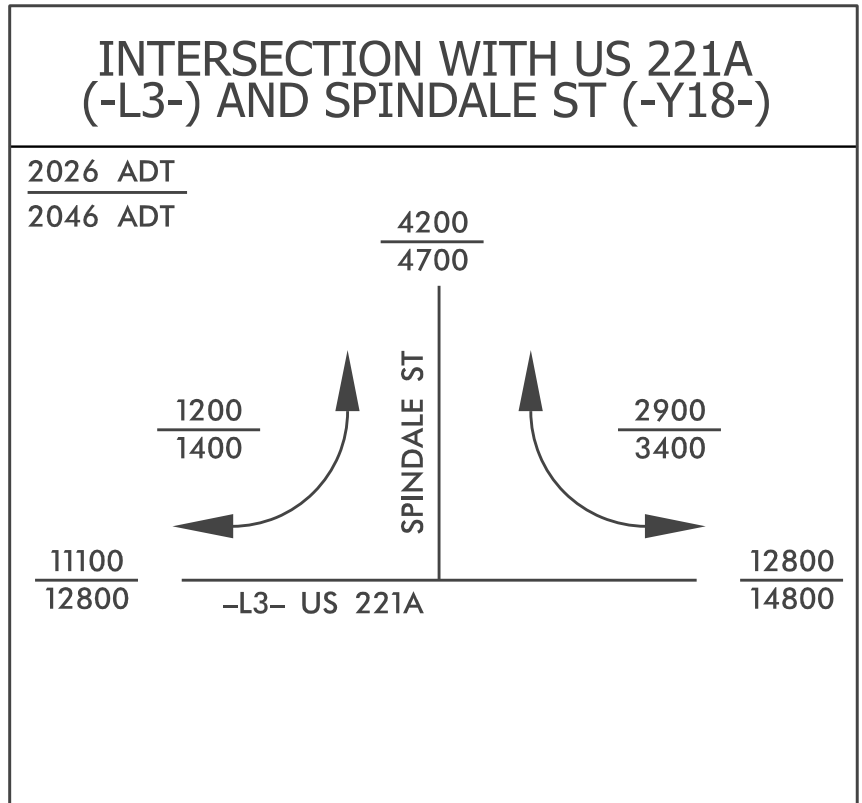


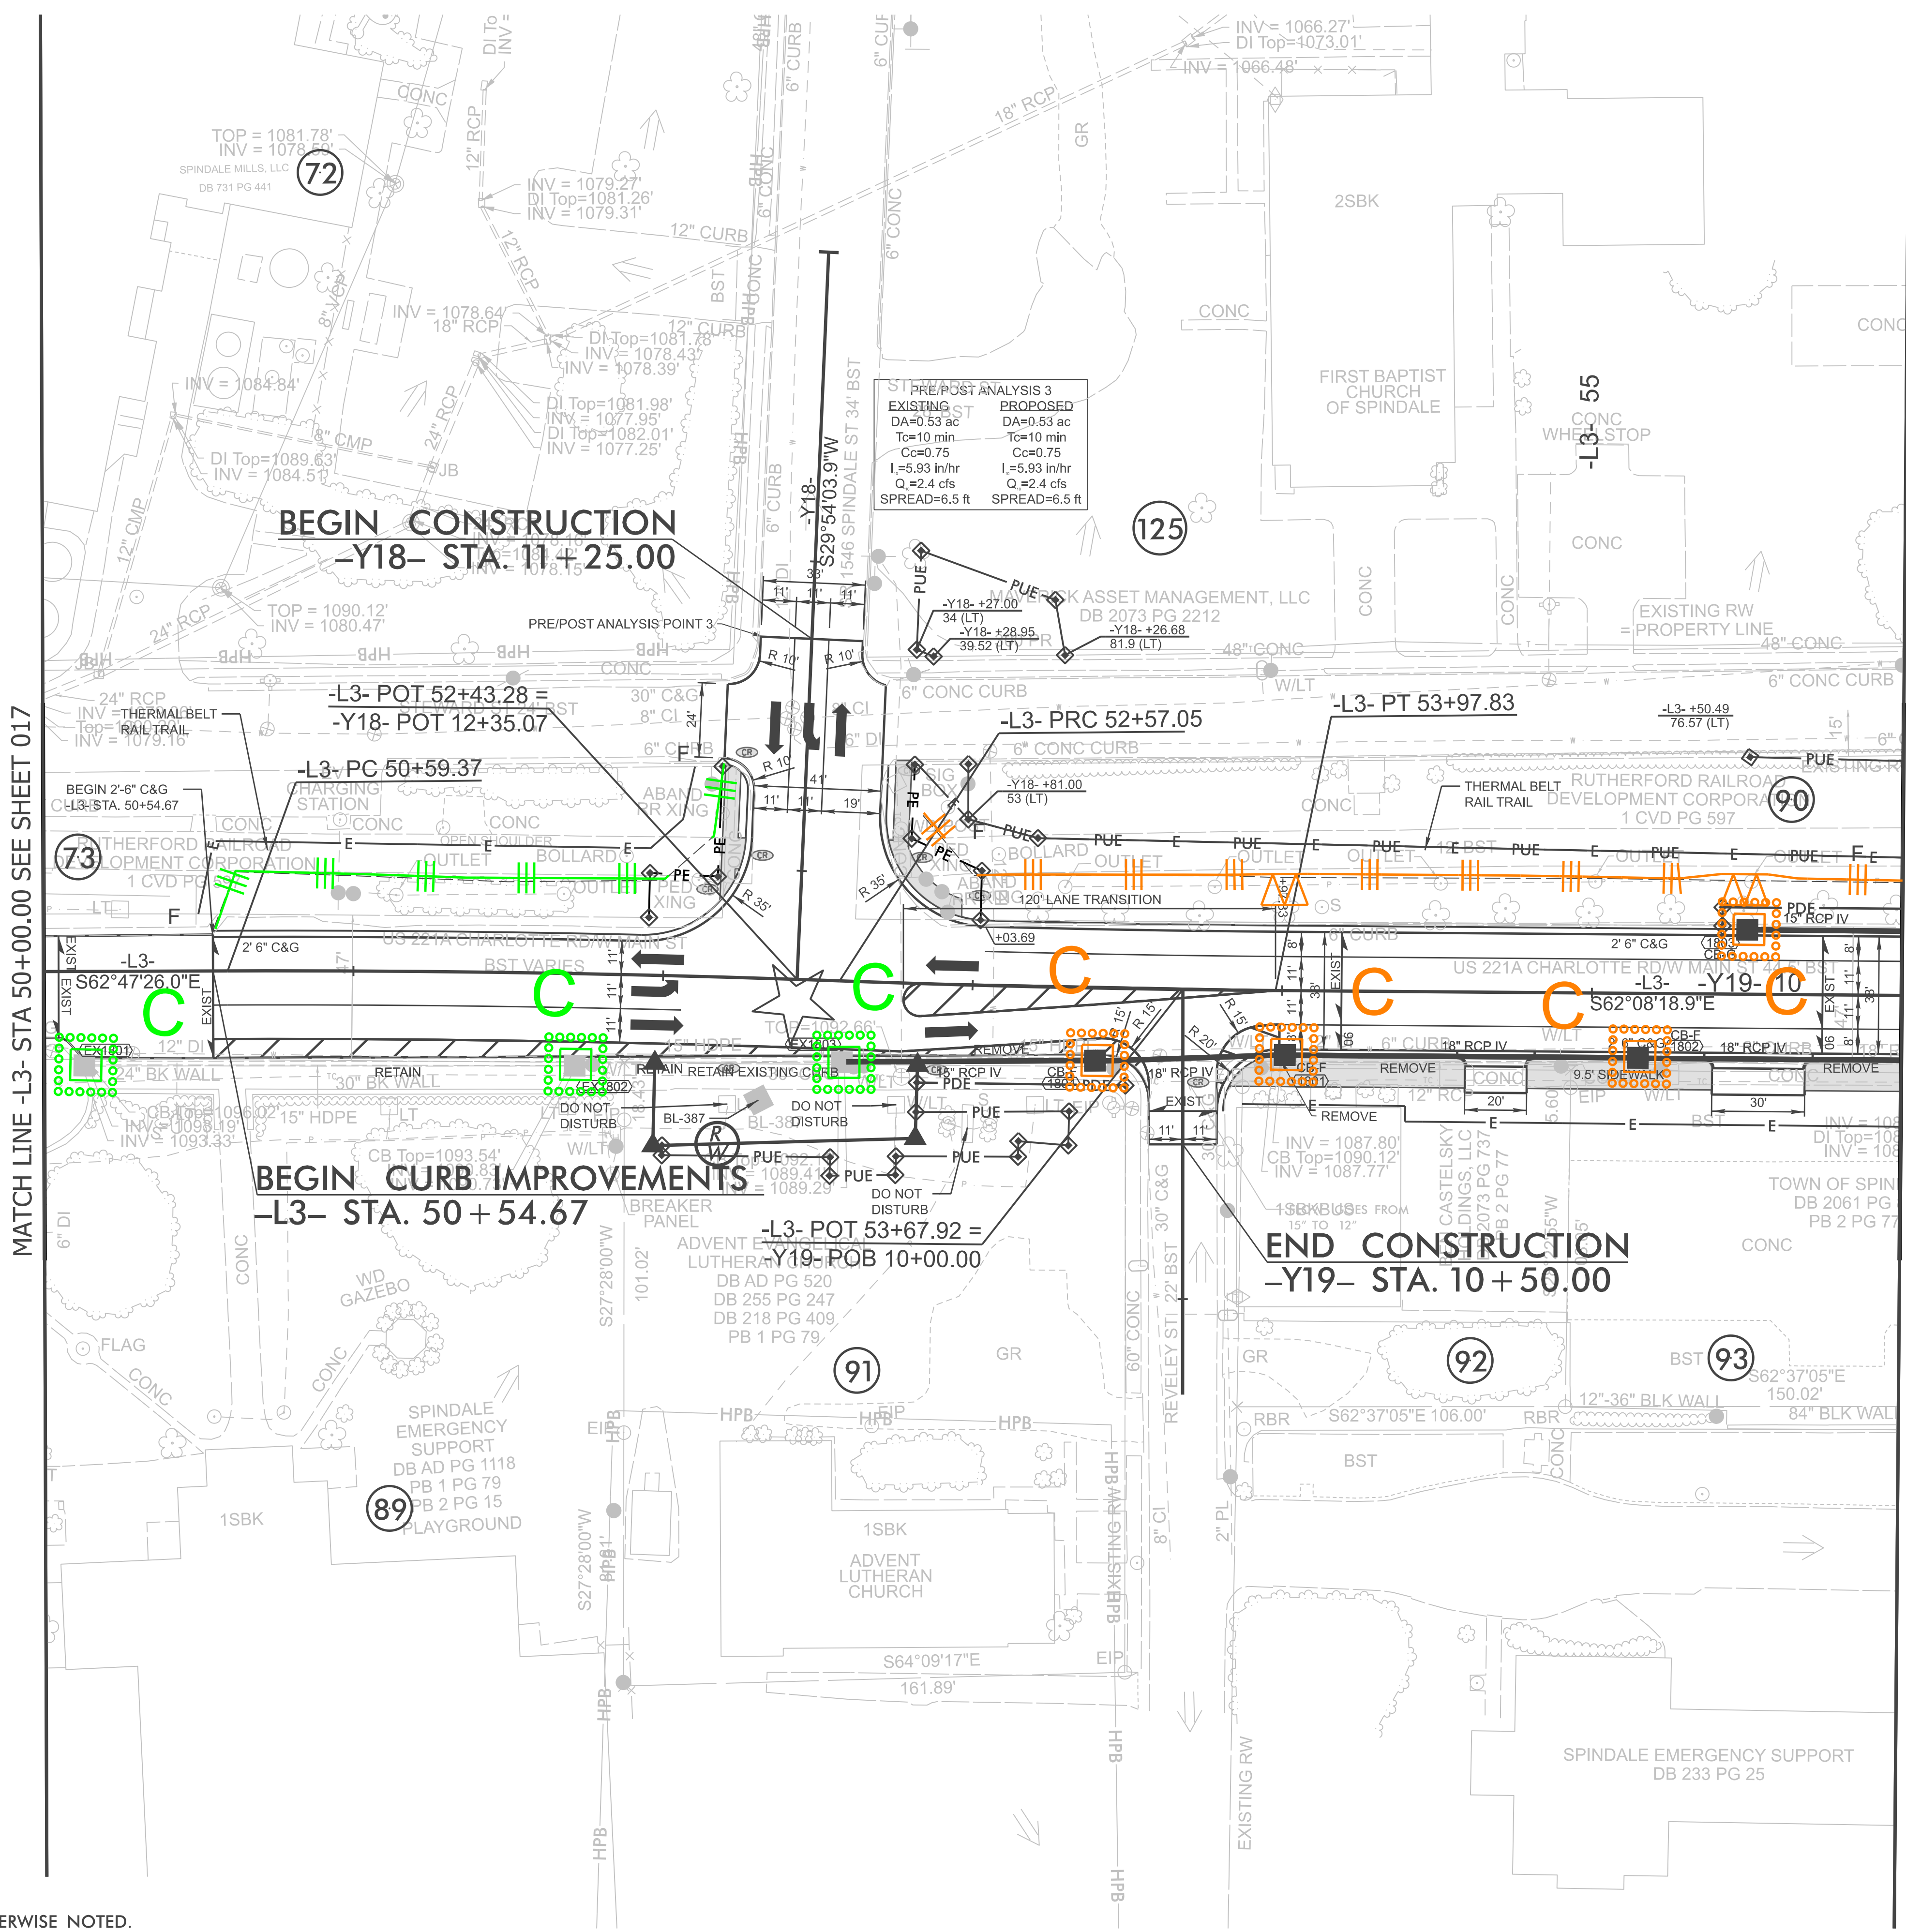

NOTE:
UTILIZE FABRIC INSERT INLET PROTECTION AS DIRECTED BY THE ENGINEER IN LIEU OF ROCK INLET SEDIMENT TRAP, TYPE-C TO PREVENT IMPOUNDING RUNOFF ON ROADWAYS OPEN TO THE PUBLIC.

★ EXISTING SIGNAL

FOR -L3- PROFILE, SEE SHEETS 28 AND 29
FOR -Y18- PROFILE, SEE SHEET 32
FOR RIGHT-OF-WAY STATIONS AND OFFSETS, SEE SHEET 2B-12

NOTE:
TIE ALL CURB TO EXISTING UNLESS OTHERWISE NOTED.

HL-0065

EC-39018

NORTH CAROLINA
DEPARTMENT OF TRANSPORTATION
RUTHERFORD COUNTY

ROADSIDE ENVIRONMENTAL UNIT
ROADWAY DESIGN
ENGINEER

HYDRAULICS
ENGINEER

PREPARED BY
HNTB
HNTB GROUP, INC. 10000 N. CENTRAL EXPRESSWAY, SUITE 100
DALLAS, TEXAS 75243-2100
TEL: 972.346.7000
WWW.HNTB.COM

REVISIONS