


MATCH LINE -L3- STA 63+00.00 SEE SHEET 019


MATCH LINE -L3- STA 70+00.00 SEE SHEET 021

NOTE:
TIE ALL CURB TO EXISTING UNLESS OTHERWISE NOTED.

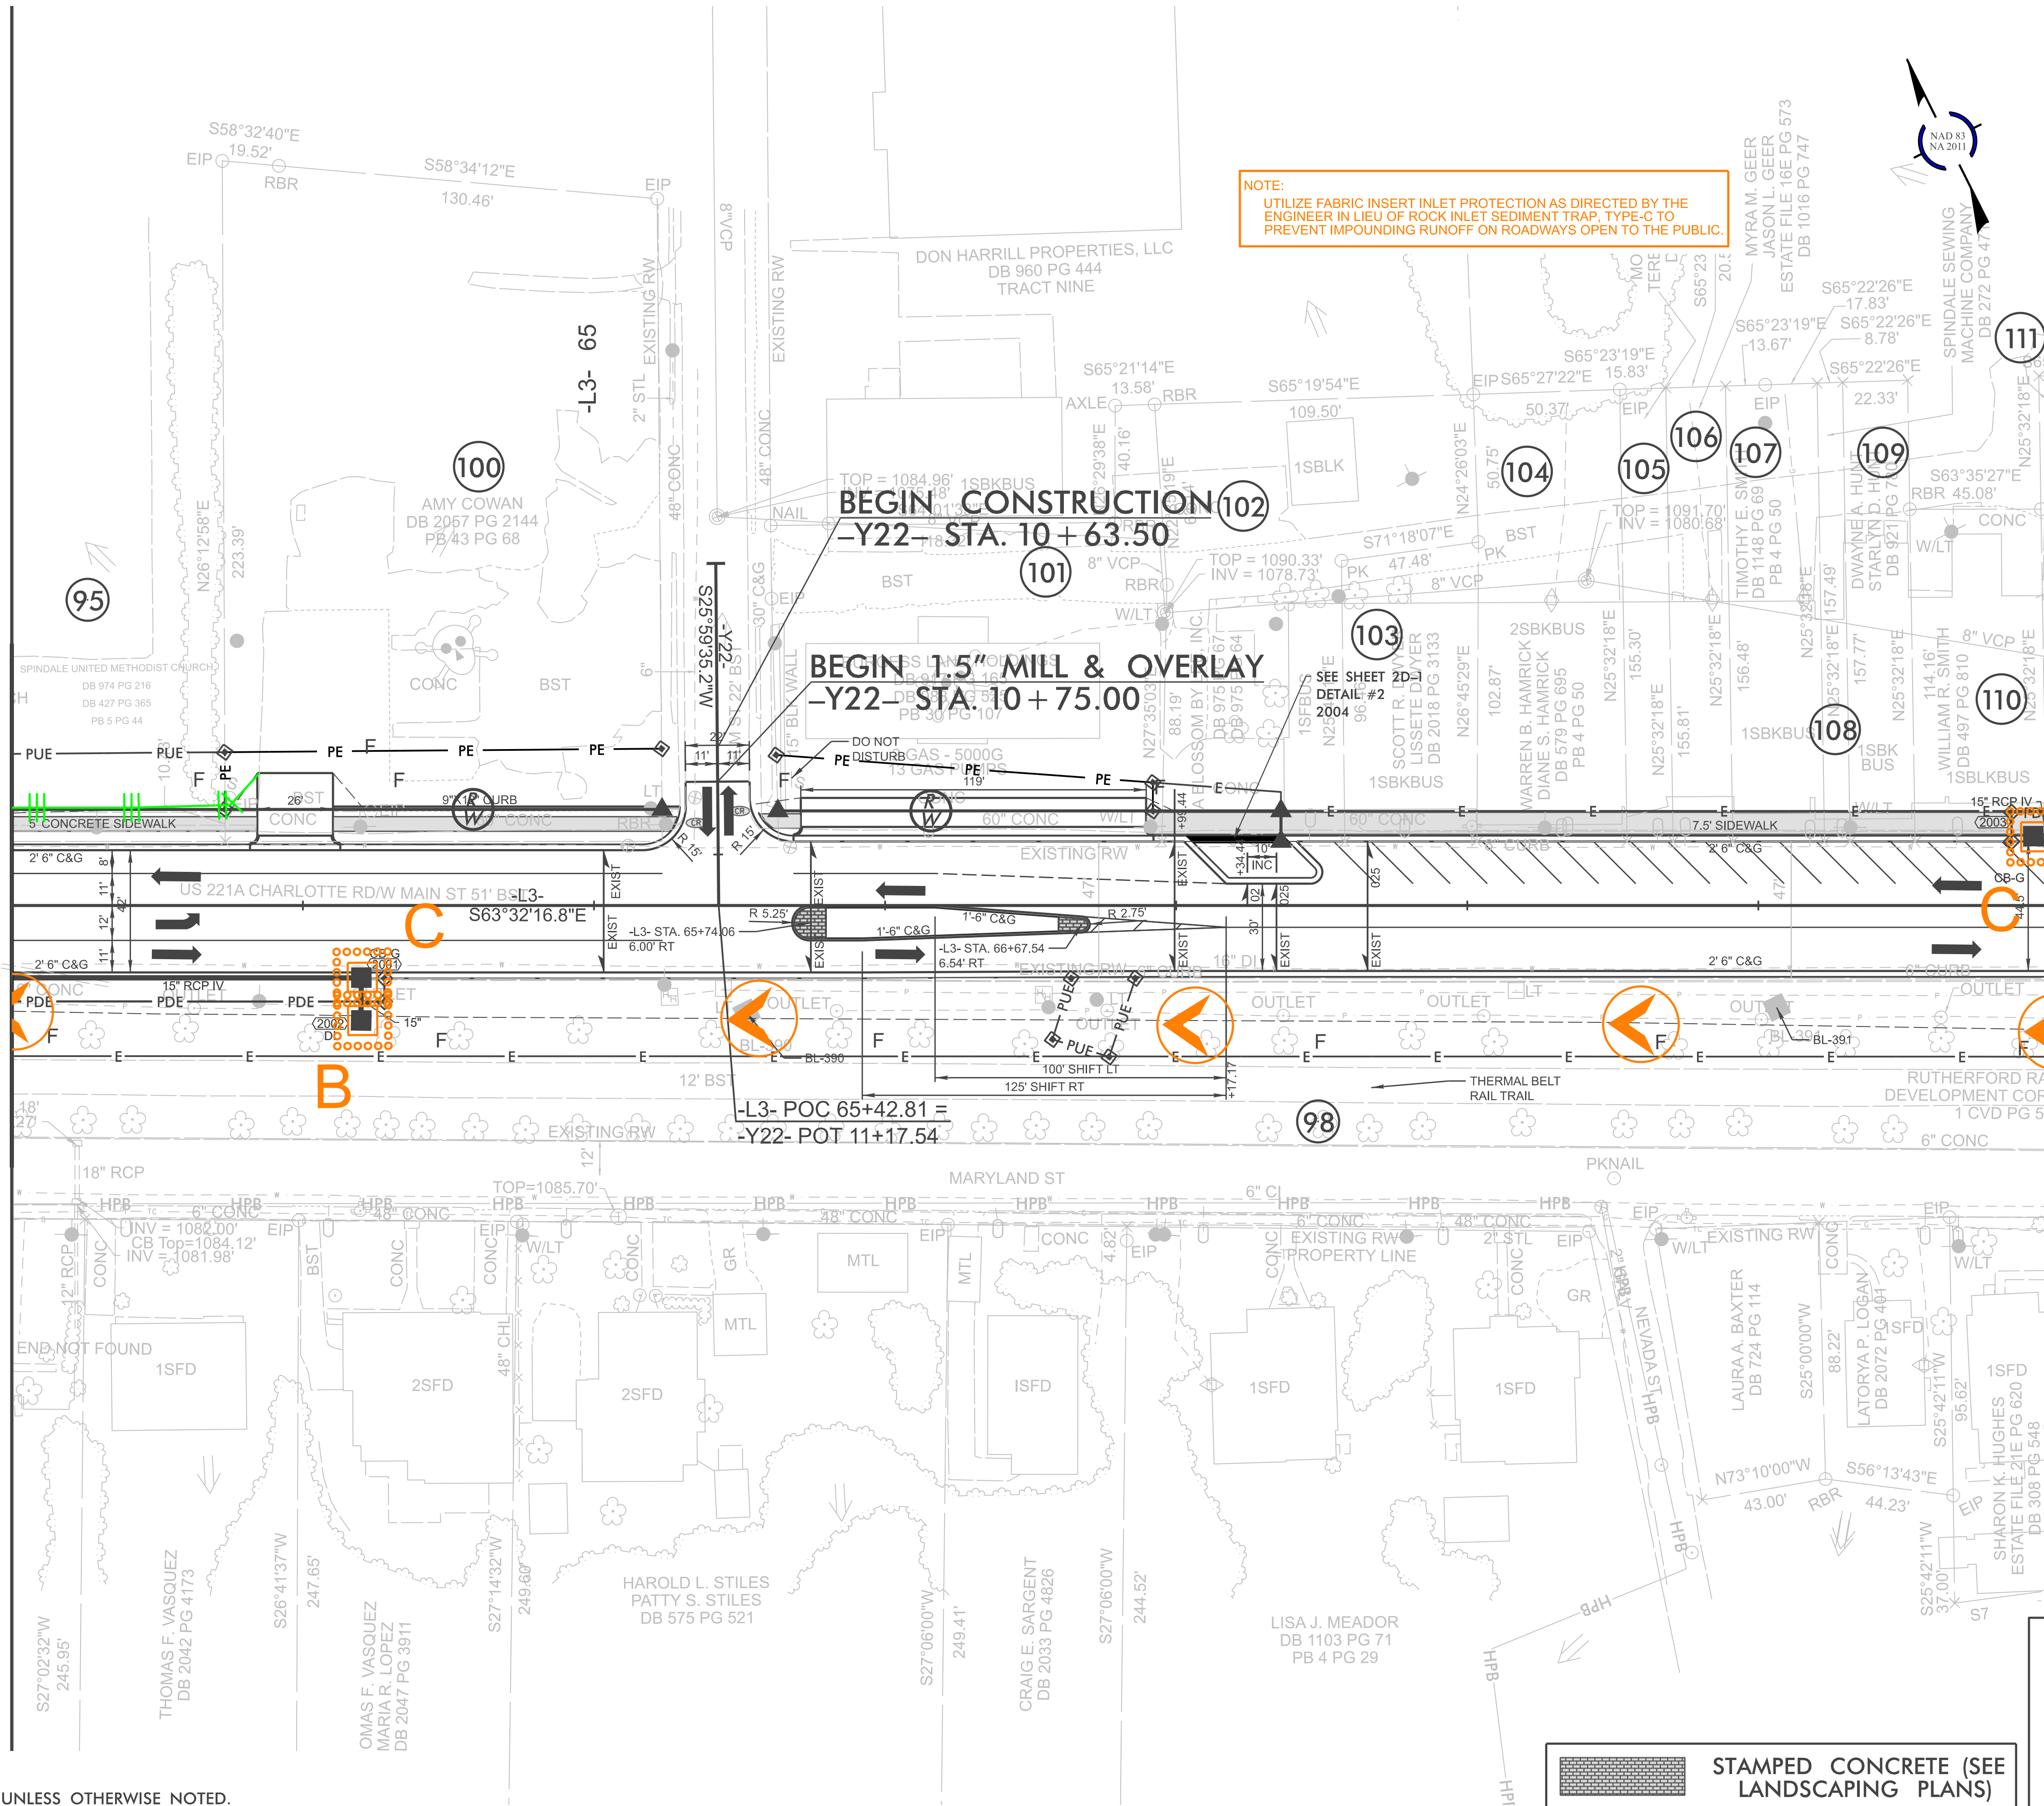

NOTE:
UTILIZE FABRIC INSERT INLET PROTECTION AS DIRECTED BY THE
ENGINEER IN LIEU OF ROCK INLET SEDIMENT TRAP, TYPE-C TO
PREVENT IMPOUNDING RUNOFF ON ROADWAYS OPEN TO THE PUBLIC.

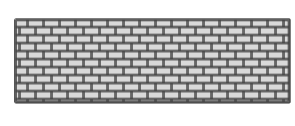

 STAMPED CONCRETE (SEE
LANDSCAPING PLANS)

FOR -L3- PROFILE, SEE SHEET 29
FOR RIGHT-OF-WAY STATIONS
AND OFFSETS, SEE SHEET 2B-14
FOR INTERSECTION DIMENSION
DETAILS SEE SHEET 2B-25
FOR LANDSCAPE DETAILS
SEE SHEET L20