


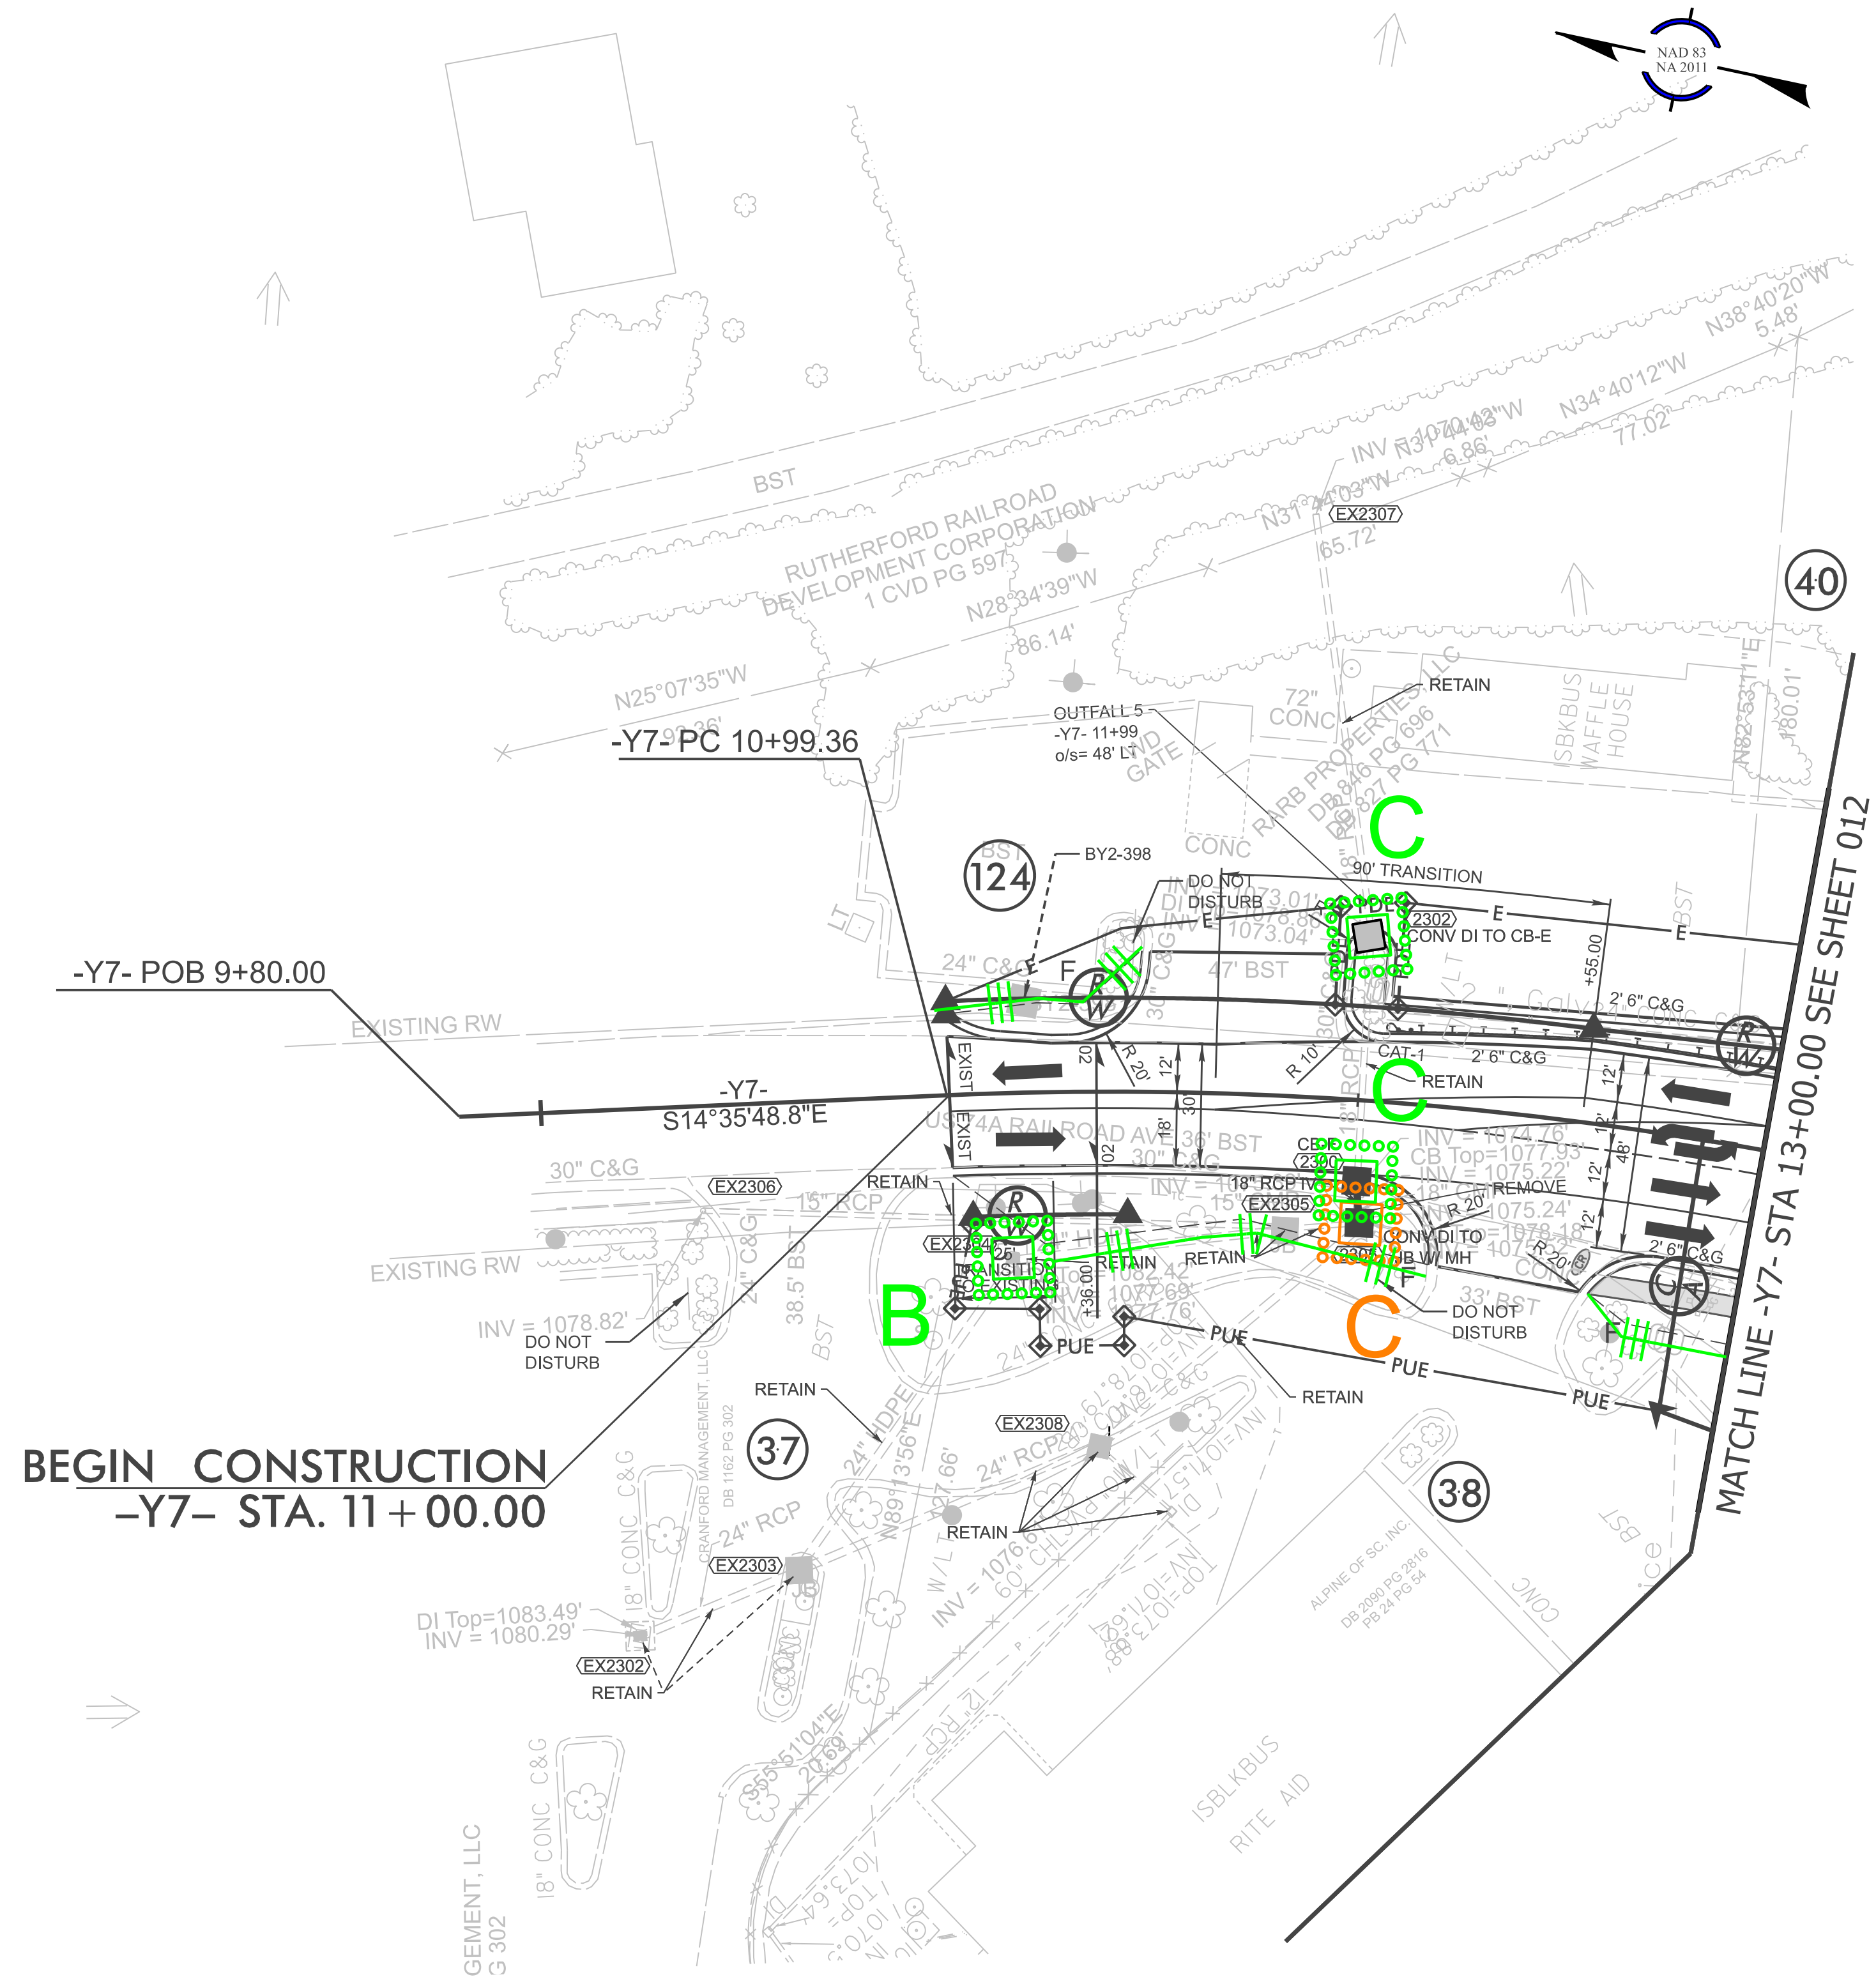

NOTE:
UTILIZE FABRIC INSERT INLET PROTECTION AS DIRECTED BY THE
ENGINEER IN LIEU OF ROCK INLET SEDIMENT TRAP, TYPE-C TO
PREVENT IMPOUNDING RUNOFF ON ROADWAYS OPEN TO THE PUBLIC.

NOTE:
TIE ALL CURB TO EXISTING UNLESS OTHERWISE NOTED.

FOR -Y7- PROFILE, SEE SHEET 31
FOR RIGHT-OF-WAY STATIONS
AND OFFSETS, SEE SHEET 2B-17

HL-0065

EC-44023

NORTH CAROLINA
DEPARTMENT OF TRANSPORTATION
RUTHERFORD COUNTY



ROADSIDE ENVIRONMENTAL UNIT

ROADWAY DESIGN
ENGINEER

HYDRAULICS
ENGINEER

PREPARED BY


REVISIONS