
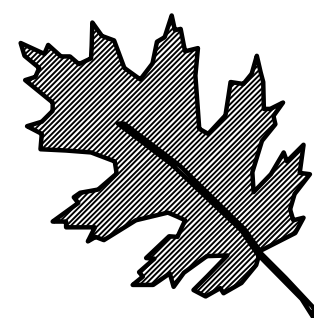


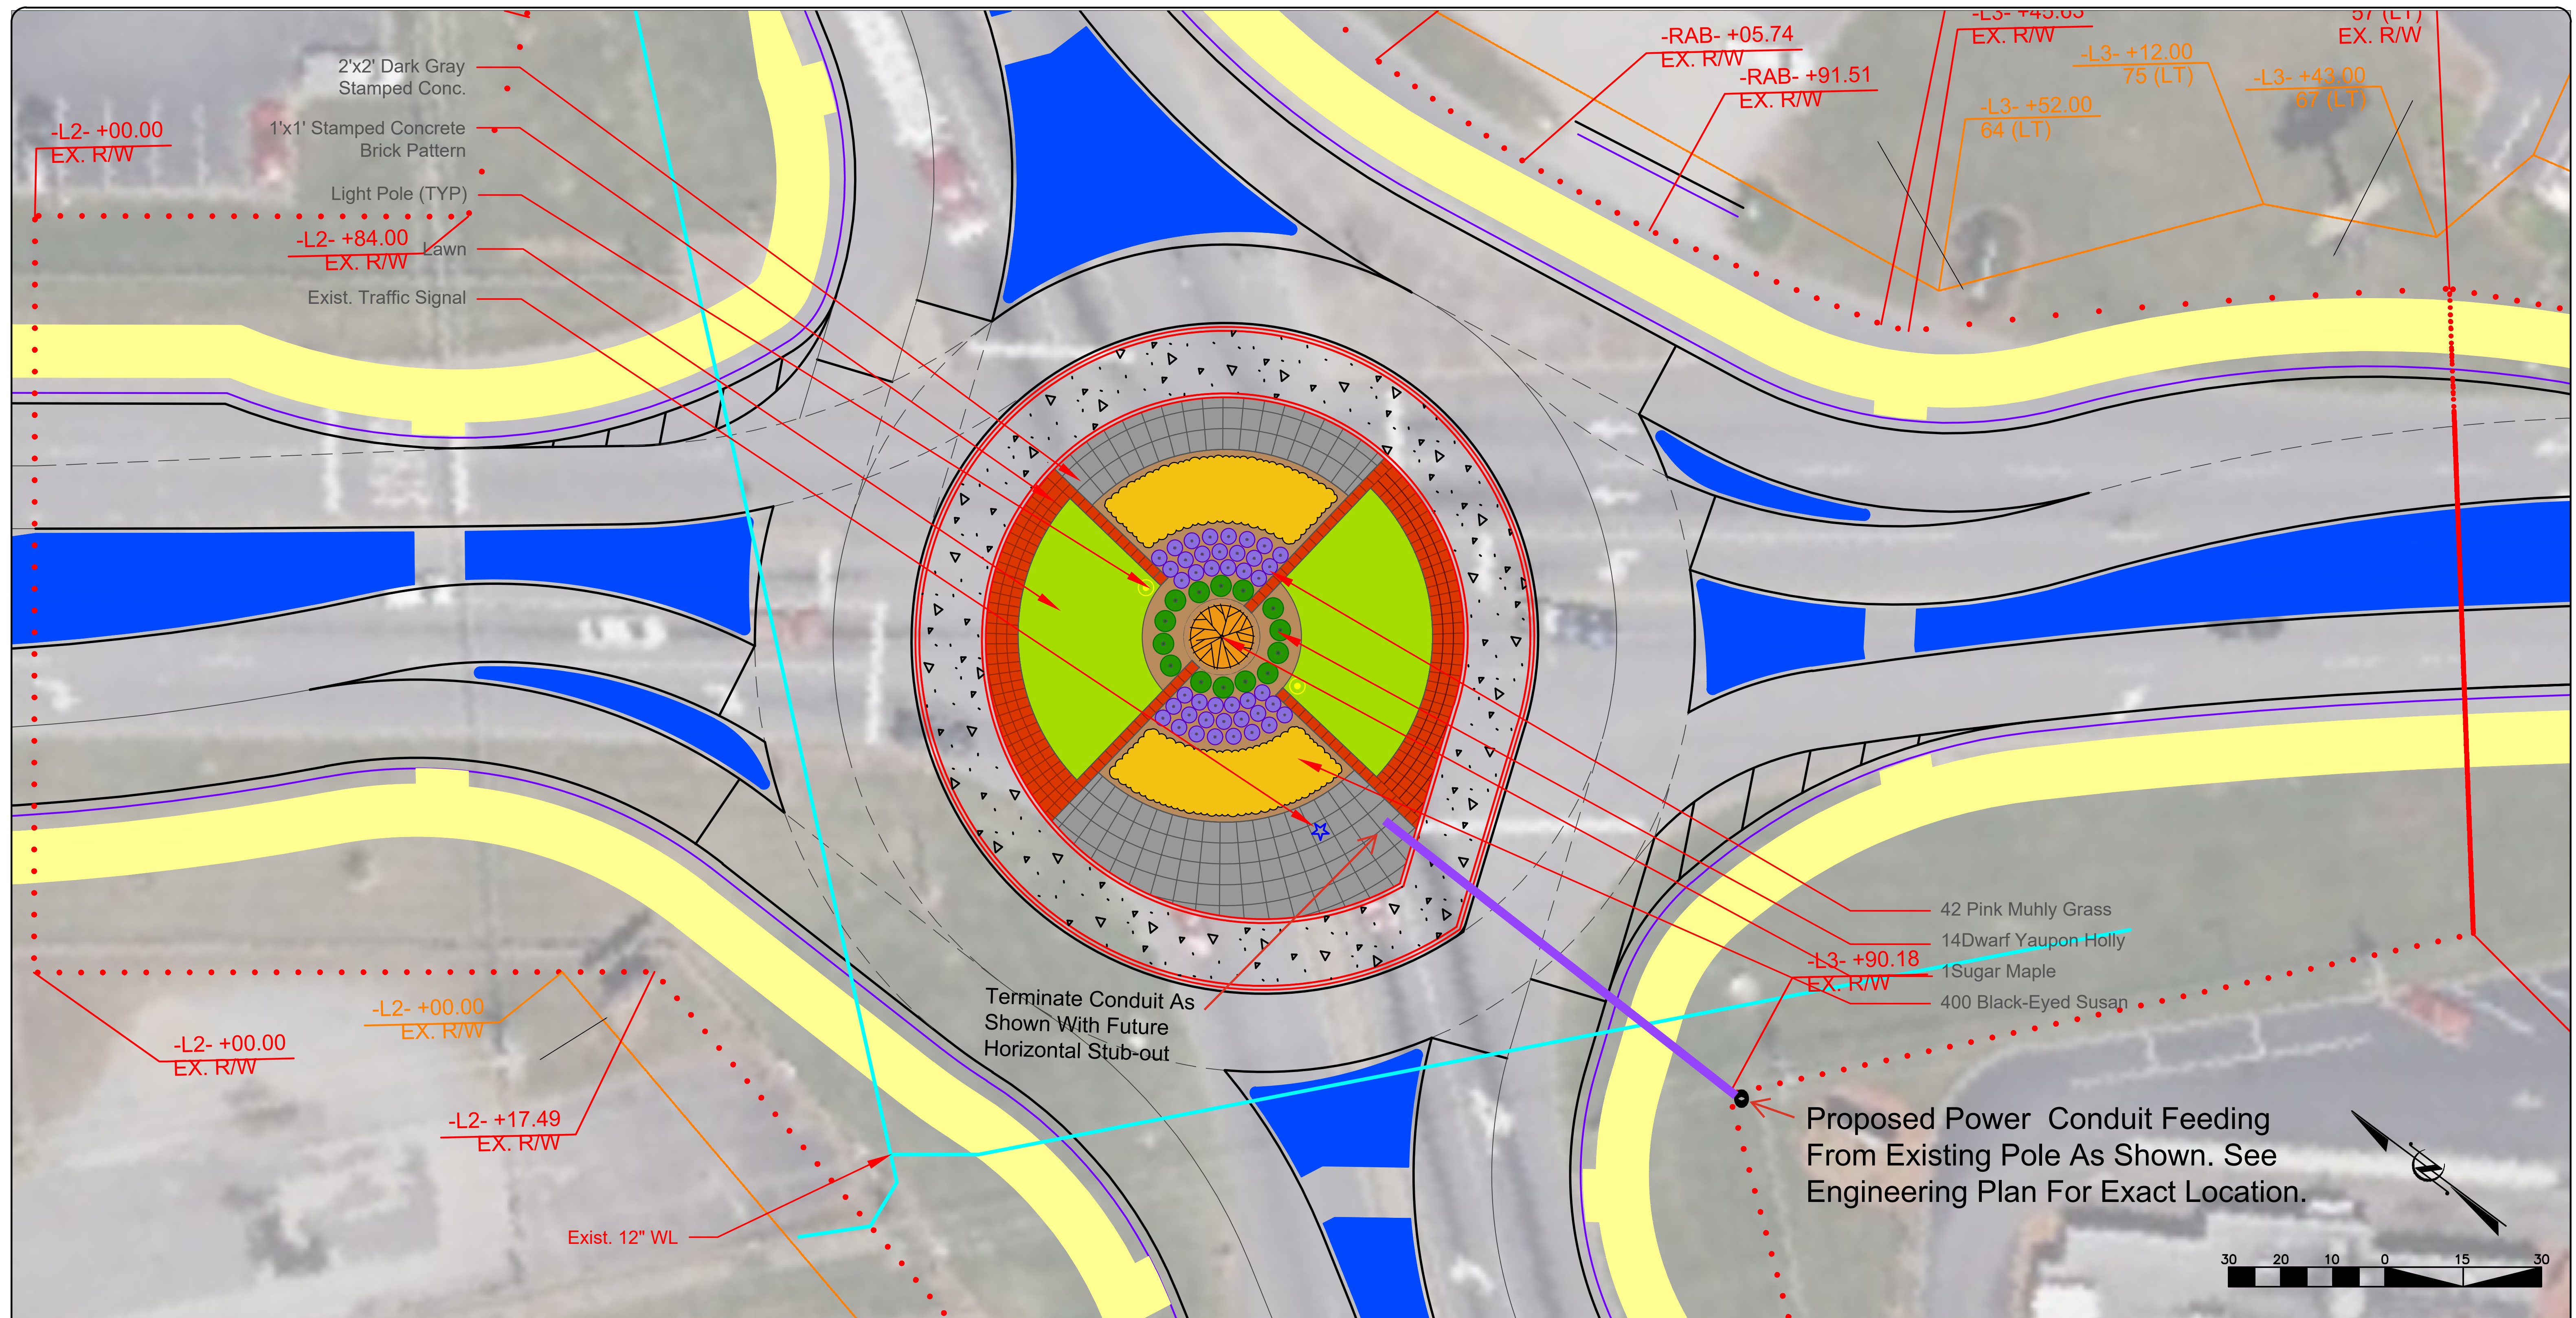

NCDOT - ROADSIDE ENVIRONMENTAL UNIT
AESTHETIC ENGINEERING SECTION
 1557 MAIL SERVICE CENTER RALEIGH NC 27699-1557
 PH: 919-707-2935 FAX: 919-715-2554
http://www.ncdot.org/doh/operations/dp_chief_eng/roadside/

HL0065: Rutherford US 221A Improvement
Railroad Ave & College Ave
TIP #: HL0065

SHEET DESCRIPTION:

PREL. DESIGN DATE : 4/23/2026

FINAL DESIGN DATE : 4/23/2026


PROJECT DESIGNER:

	Azad Atashi
	A. Sumter & T. Dunston

Roundabout Area

Pavement-Planting Plan

Scale: 1":30'

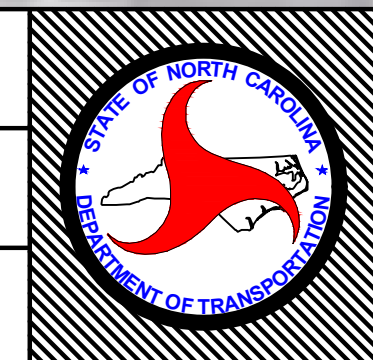

T.I.P. # **HL0065**

WBS # - - - - -

FED I.D. # - - - - -

SHEET NO :

TOTAL SHEET NO :

L9	L26
----	-----