


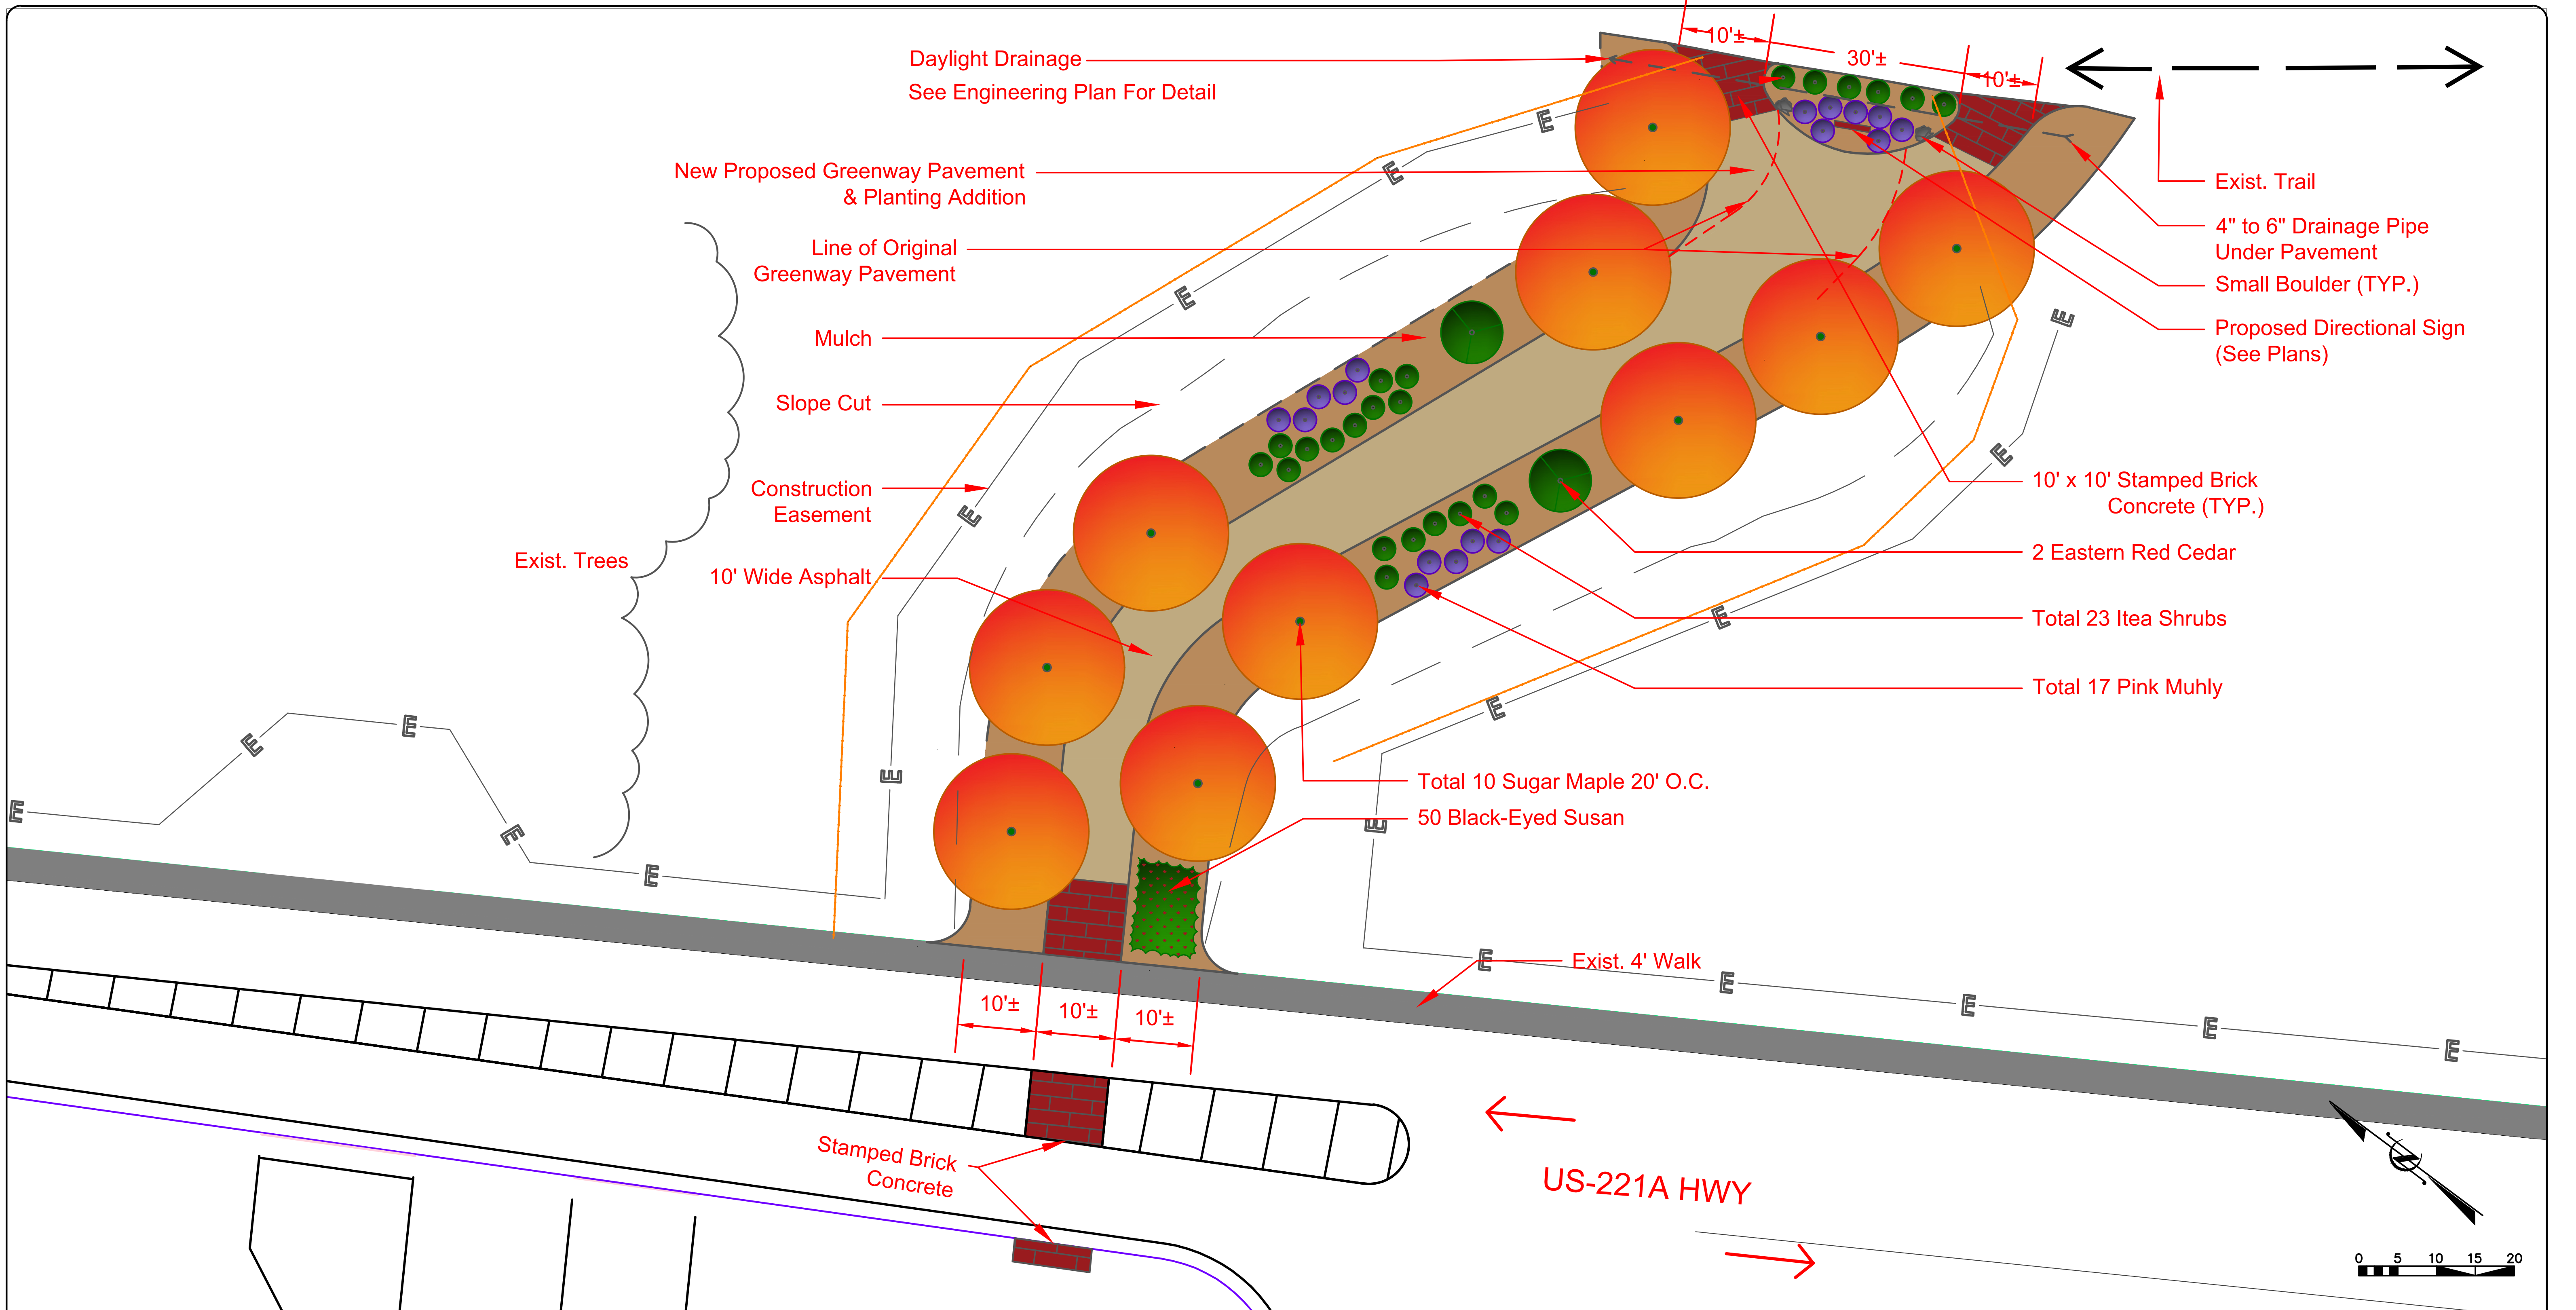

	NCDOT - ROADSIDE ENVIRONMENTAL UNIT AESTHETIC ENGINEERING SECTION 1557 MAIL SERVICE CENTER RALEIGH NC 27699-1557 PH: 919-707-2935 FAX: 919-715-2554 http://www.ncdot.org/doh/operations/dp_chief_eng/roadside/	HL0065: Rutherford US 221A Improvement Railroad Ave & College Ave TIP #: HL0065	SHEET DESCRIPTION:	PREL. DESIGN DATE : 4/23/2026	Greenway (Area B)		T.I.P. # HL0065			
				FINAL DESIGN DATE : 4/14/2026	MUP Detail Layout		WBS # - - - - -			
				PROJECT DESIGNER: Azad Atashi			Scale: 1":20'		FED I.D. # - - - - -	
				PROJECT TEAM: A. Sumter & T. Dunston					SHEET NO : TOTAL SHEET NO : L15 L26	