
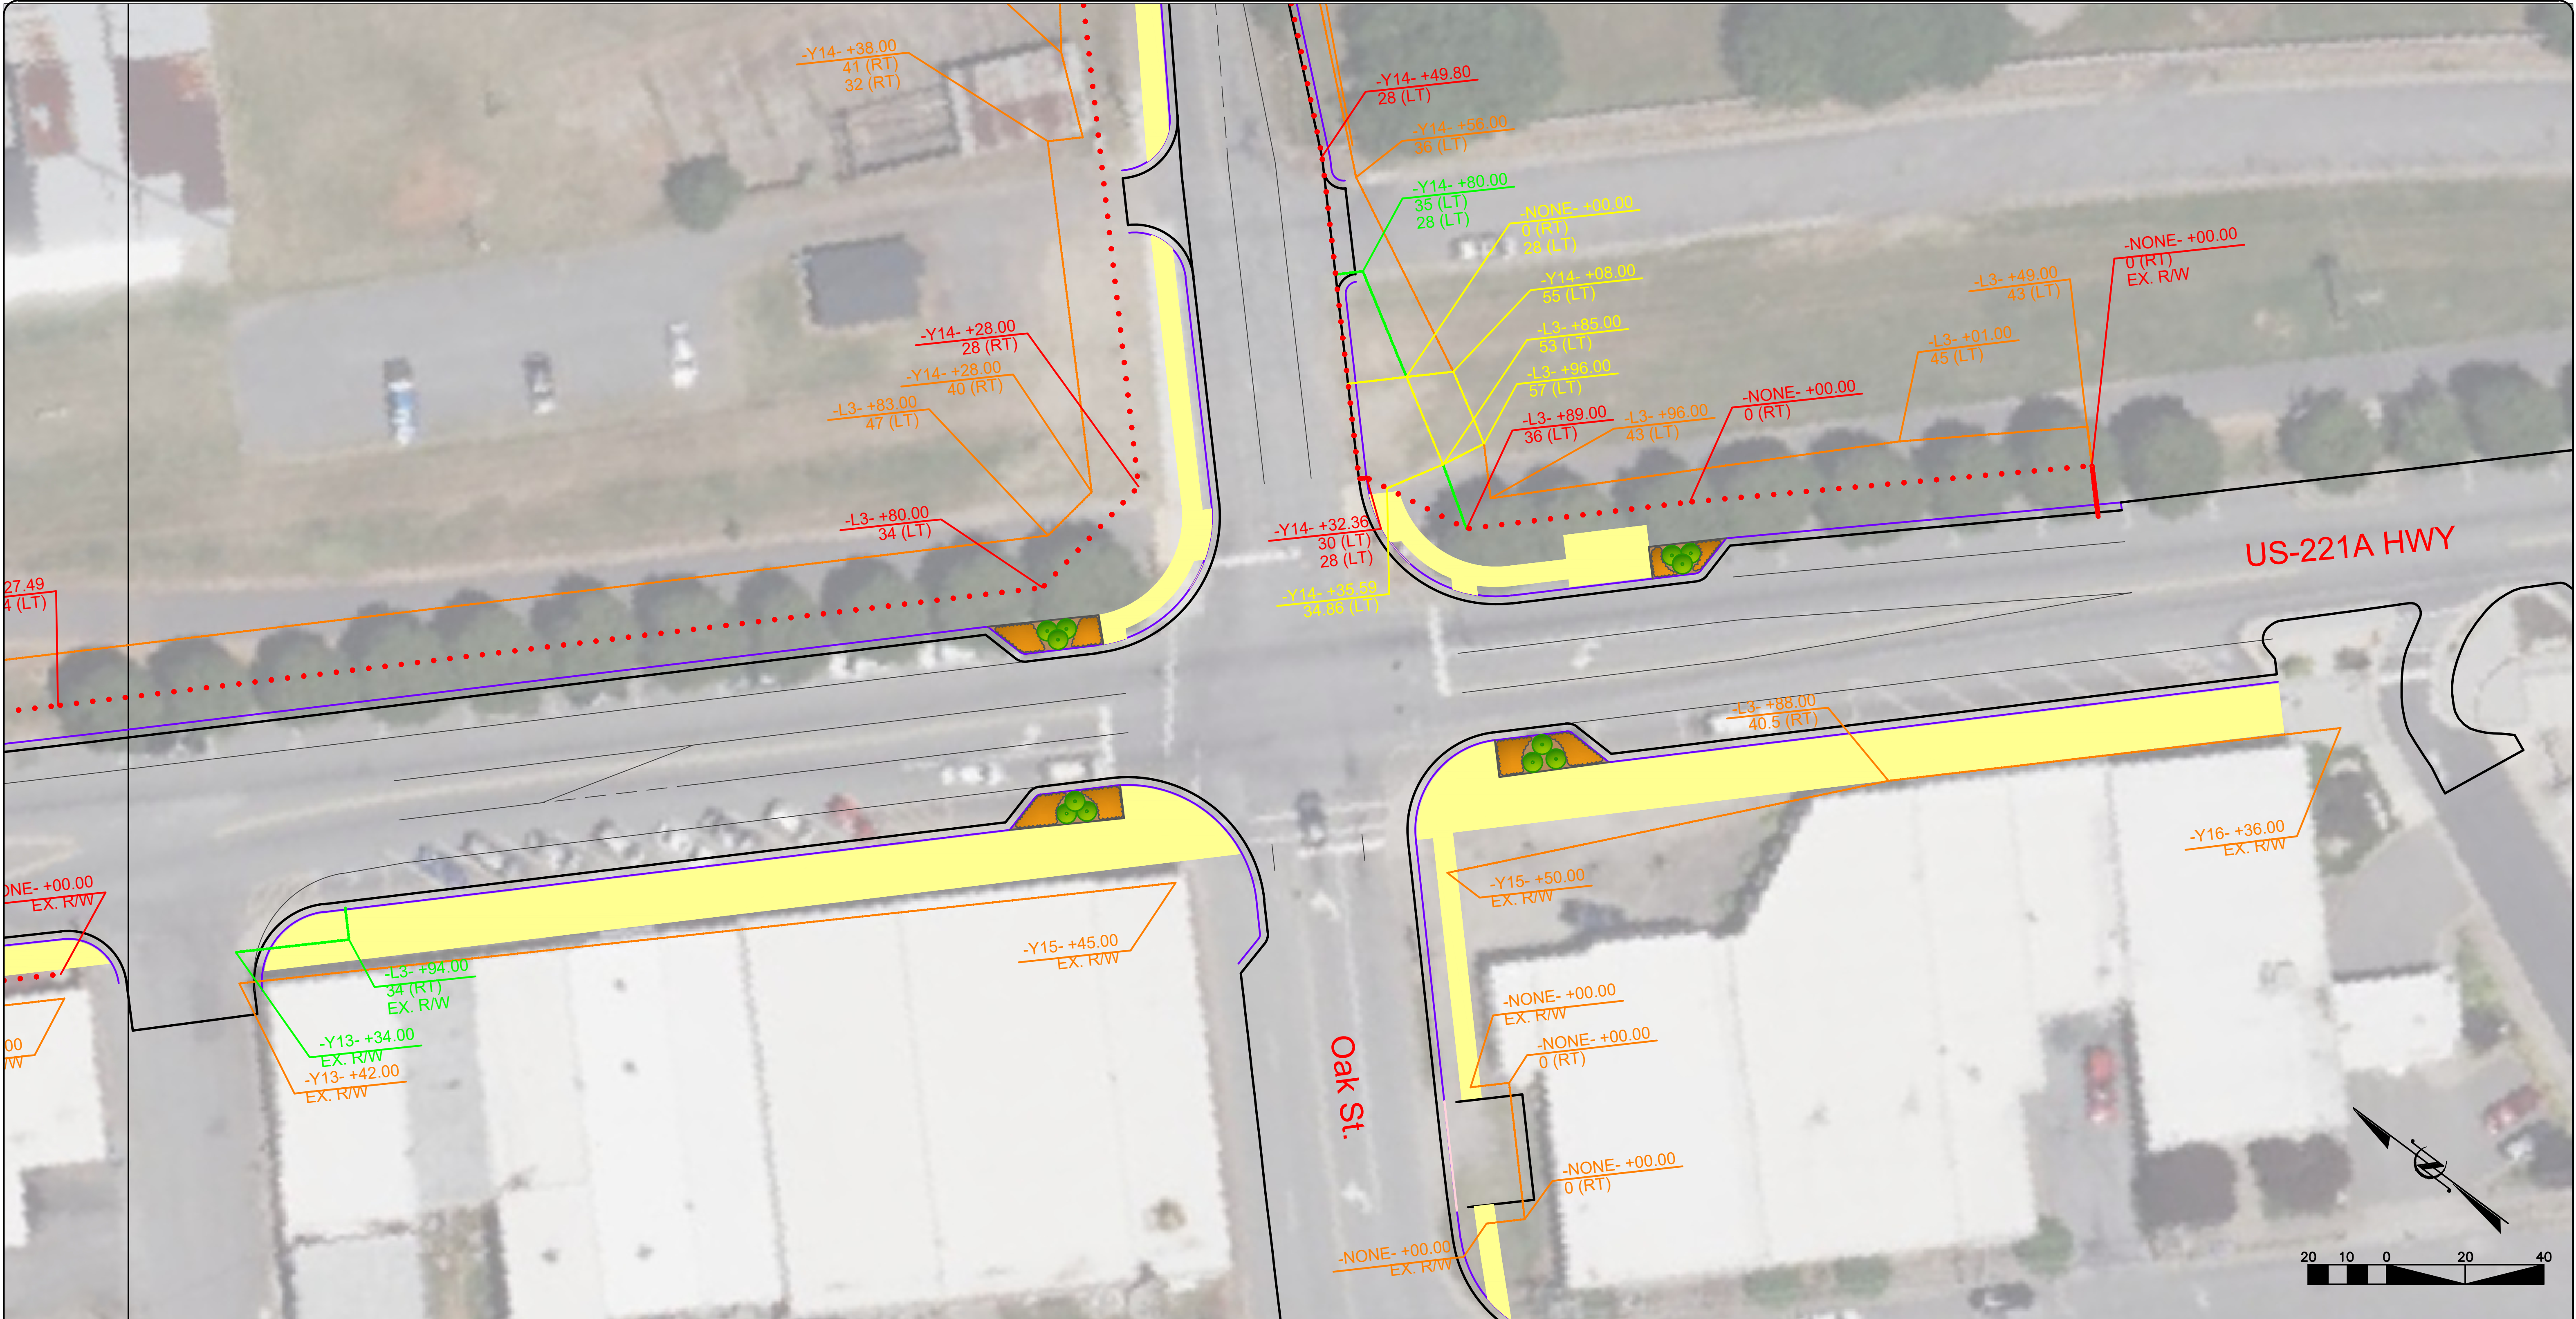
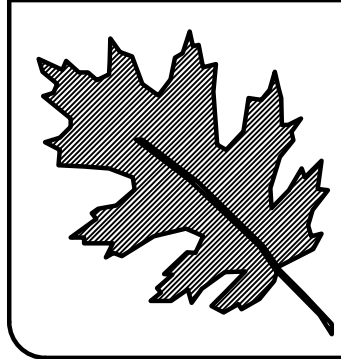


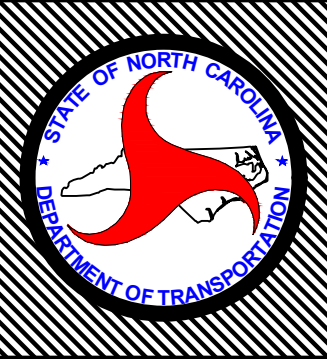

	NCDOT - ROADSIDE ENVIRONMENTAL UNIT AESTHETIC ENGINEERING SECTION 1557 MAIL SERVICE CENTER RALEIGH NC 27699-1557 PH: 919-707-2935 FAX: 919-715-2554 http://www.ncdot.org/doh/operations/dp_chief_eng/roadside/	HL0065: Rutherford US 221A Improvement North Oak St & South Oak St TIP #: HL0065	PREL. DESIGN DATE : 4/23/2026 FINAL DESIGN DATE : 4/23/2026 PROJECT DESIGNER: Azad Atashi PROJECT TEAM: A. Sumter & T. Dunston	Section 1 (Area C) Planting Areas Scale: 1"=40'		T.I.P. # HL0065
						WBS # - - - - -
						FED I.D. # - - - - -
						SHEET NO : L17 TOTAL SHEET NO : L26