
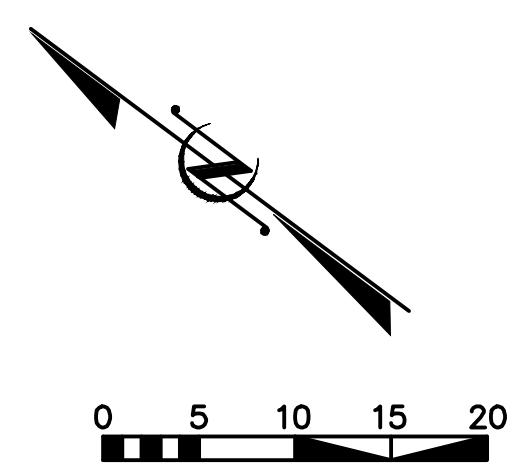


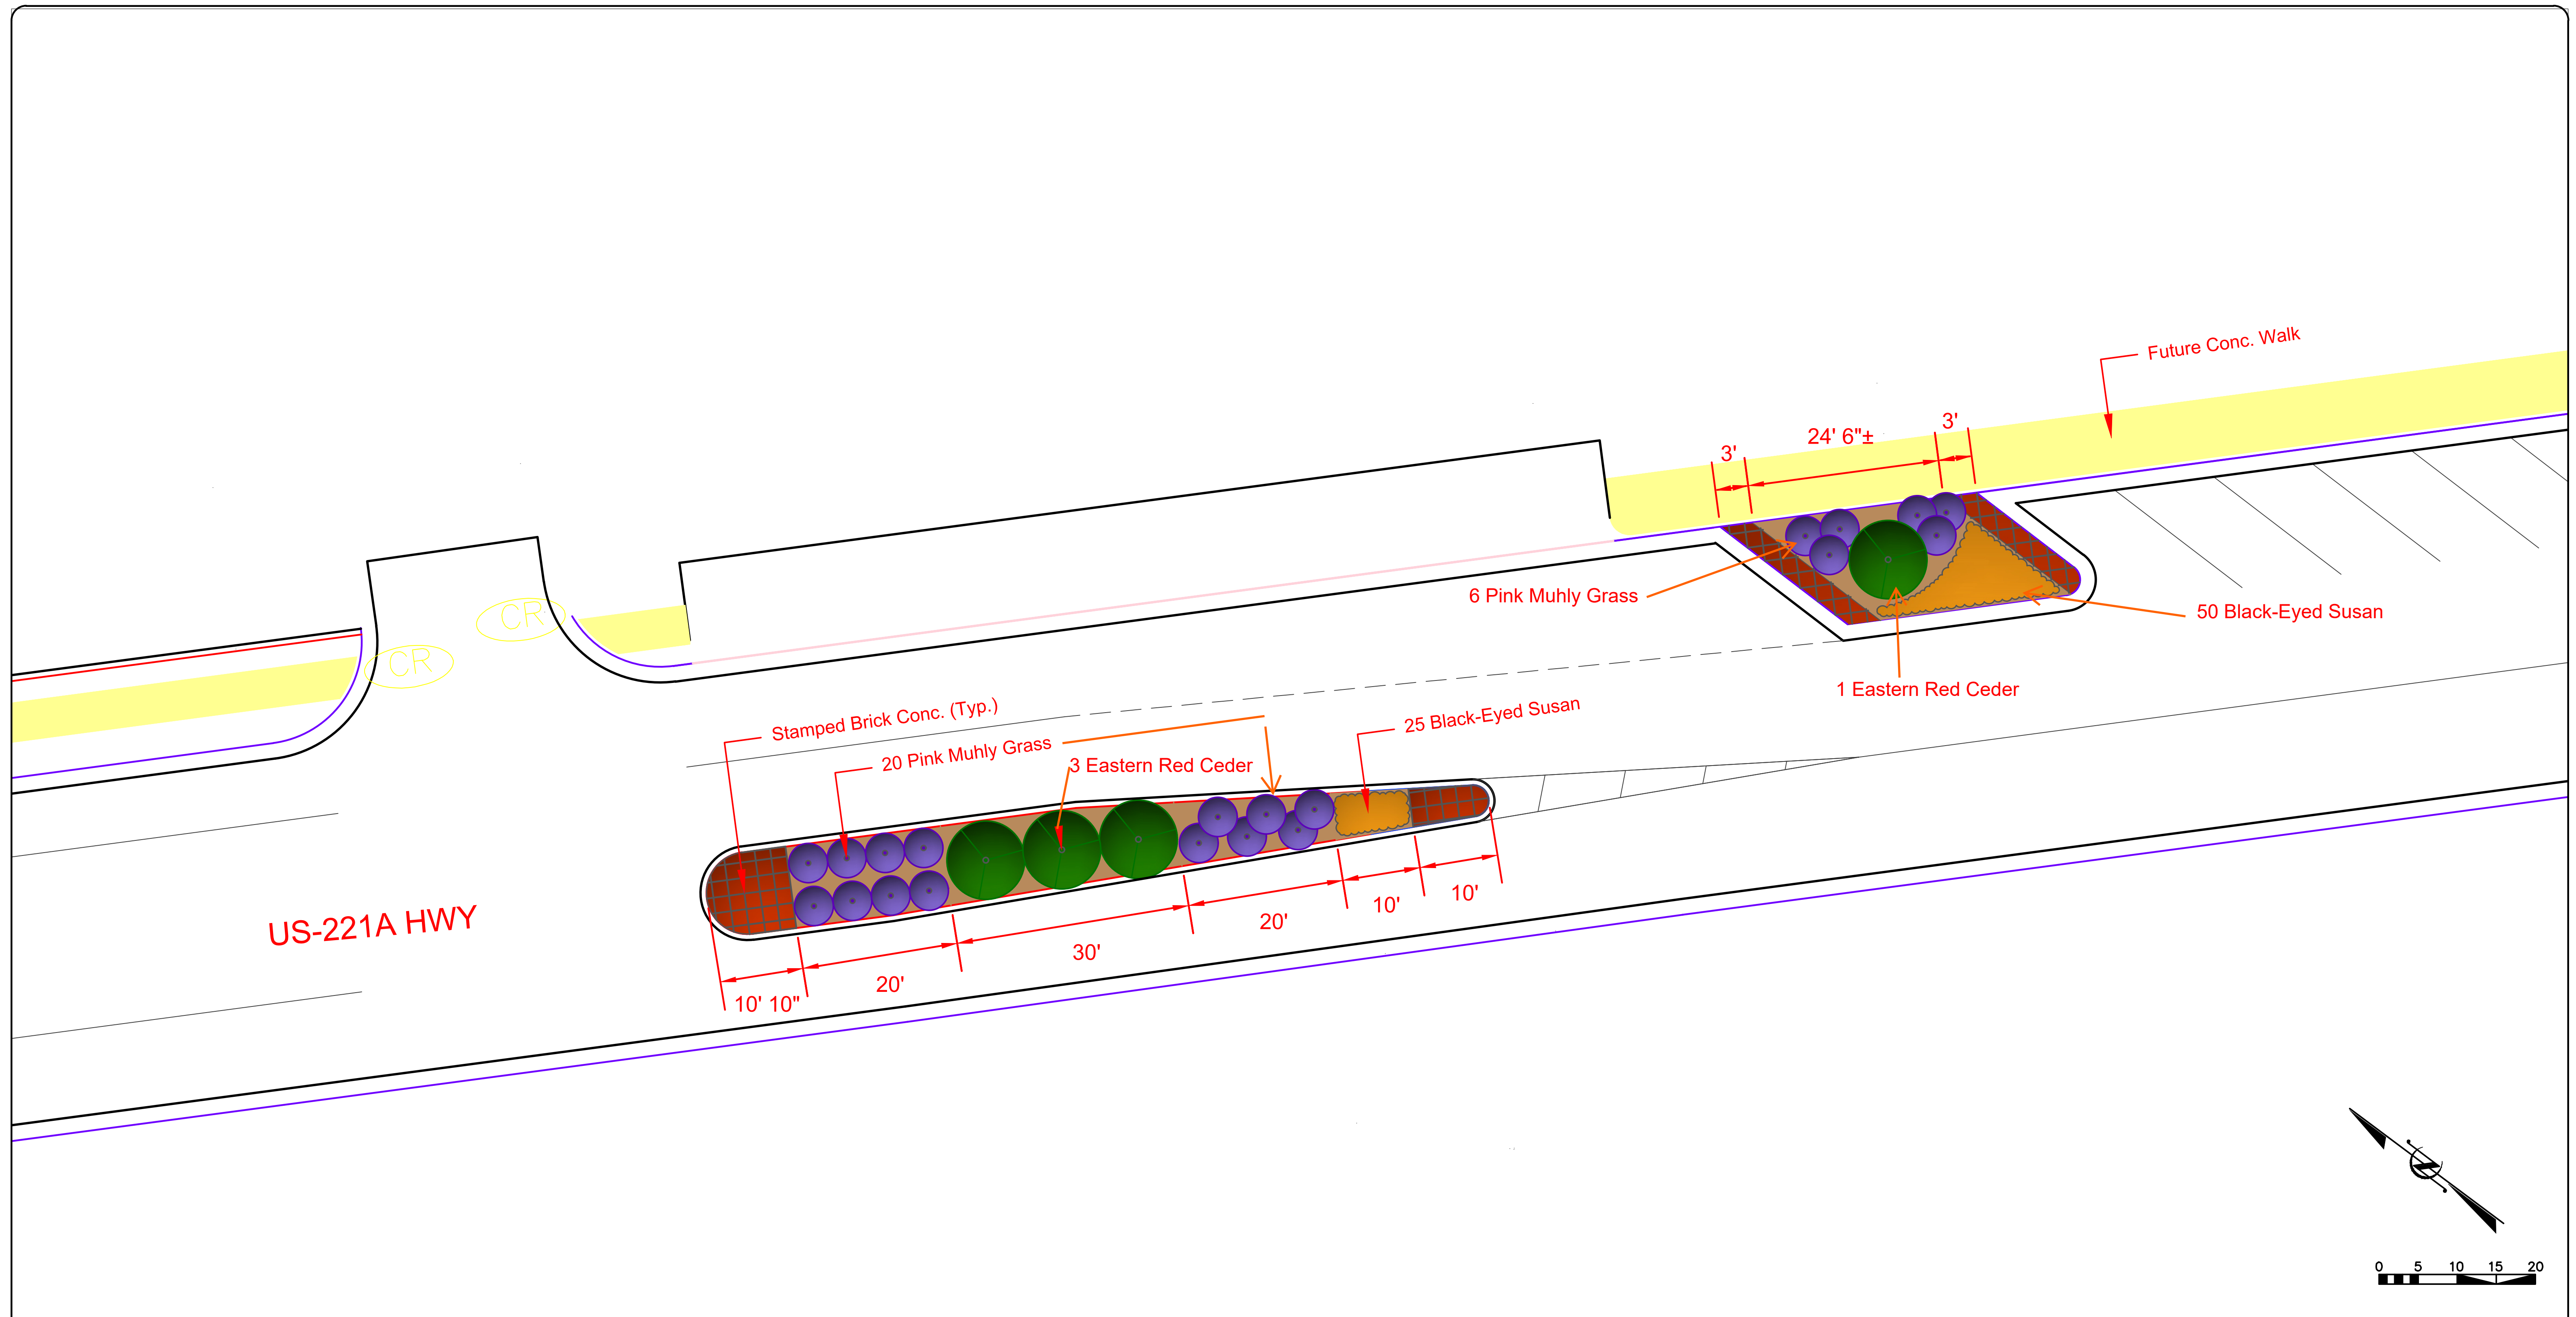

	NCDOT - ROADSIDE ENVIRONMENTAL UNIT AESTHETIC ENGINEERING SECTION 1557 MAIL SERVICE CENTER RALEIGH NC 27699-1557 PH: 919-707-2935 FAX: 919-715-2554 http://www.ncdot.org/doh/operations/dp_chief_eng/roadside/	HL0065: Rutherford US 221A Improvement North Oak St & South Oak St TIP #: HL0065	SHEET DESCRIPTION:	PREL. DESIGN DATE :	4/23/2026	Section 2 (Area C)		T.I.P. # HL0065	
				FINAL DESIGN DATE :	4/23/2026	Detail Layout Plan		WBS # - - - - -	
				PROJECT DESIGNER: Azad Atashi		FED I.D. # - - - - -			
				PROJECT TEAM: A. Sumter & T. Dunston		SHEET NO. : L20			
				Scale: 1":20'		TOTAL SHEET NO. : L26			