
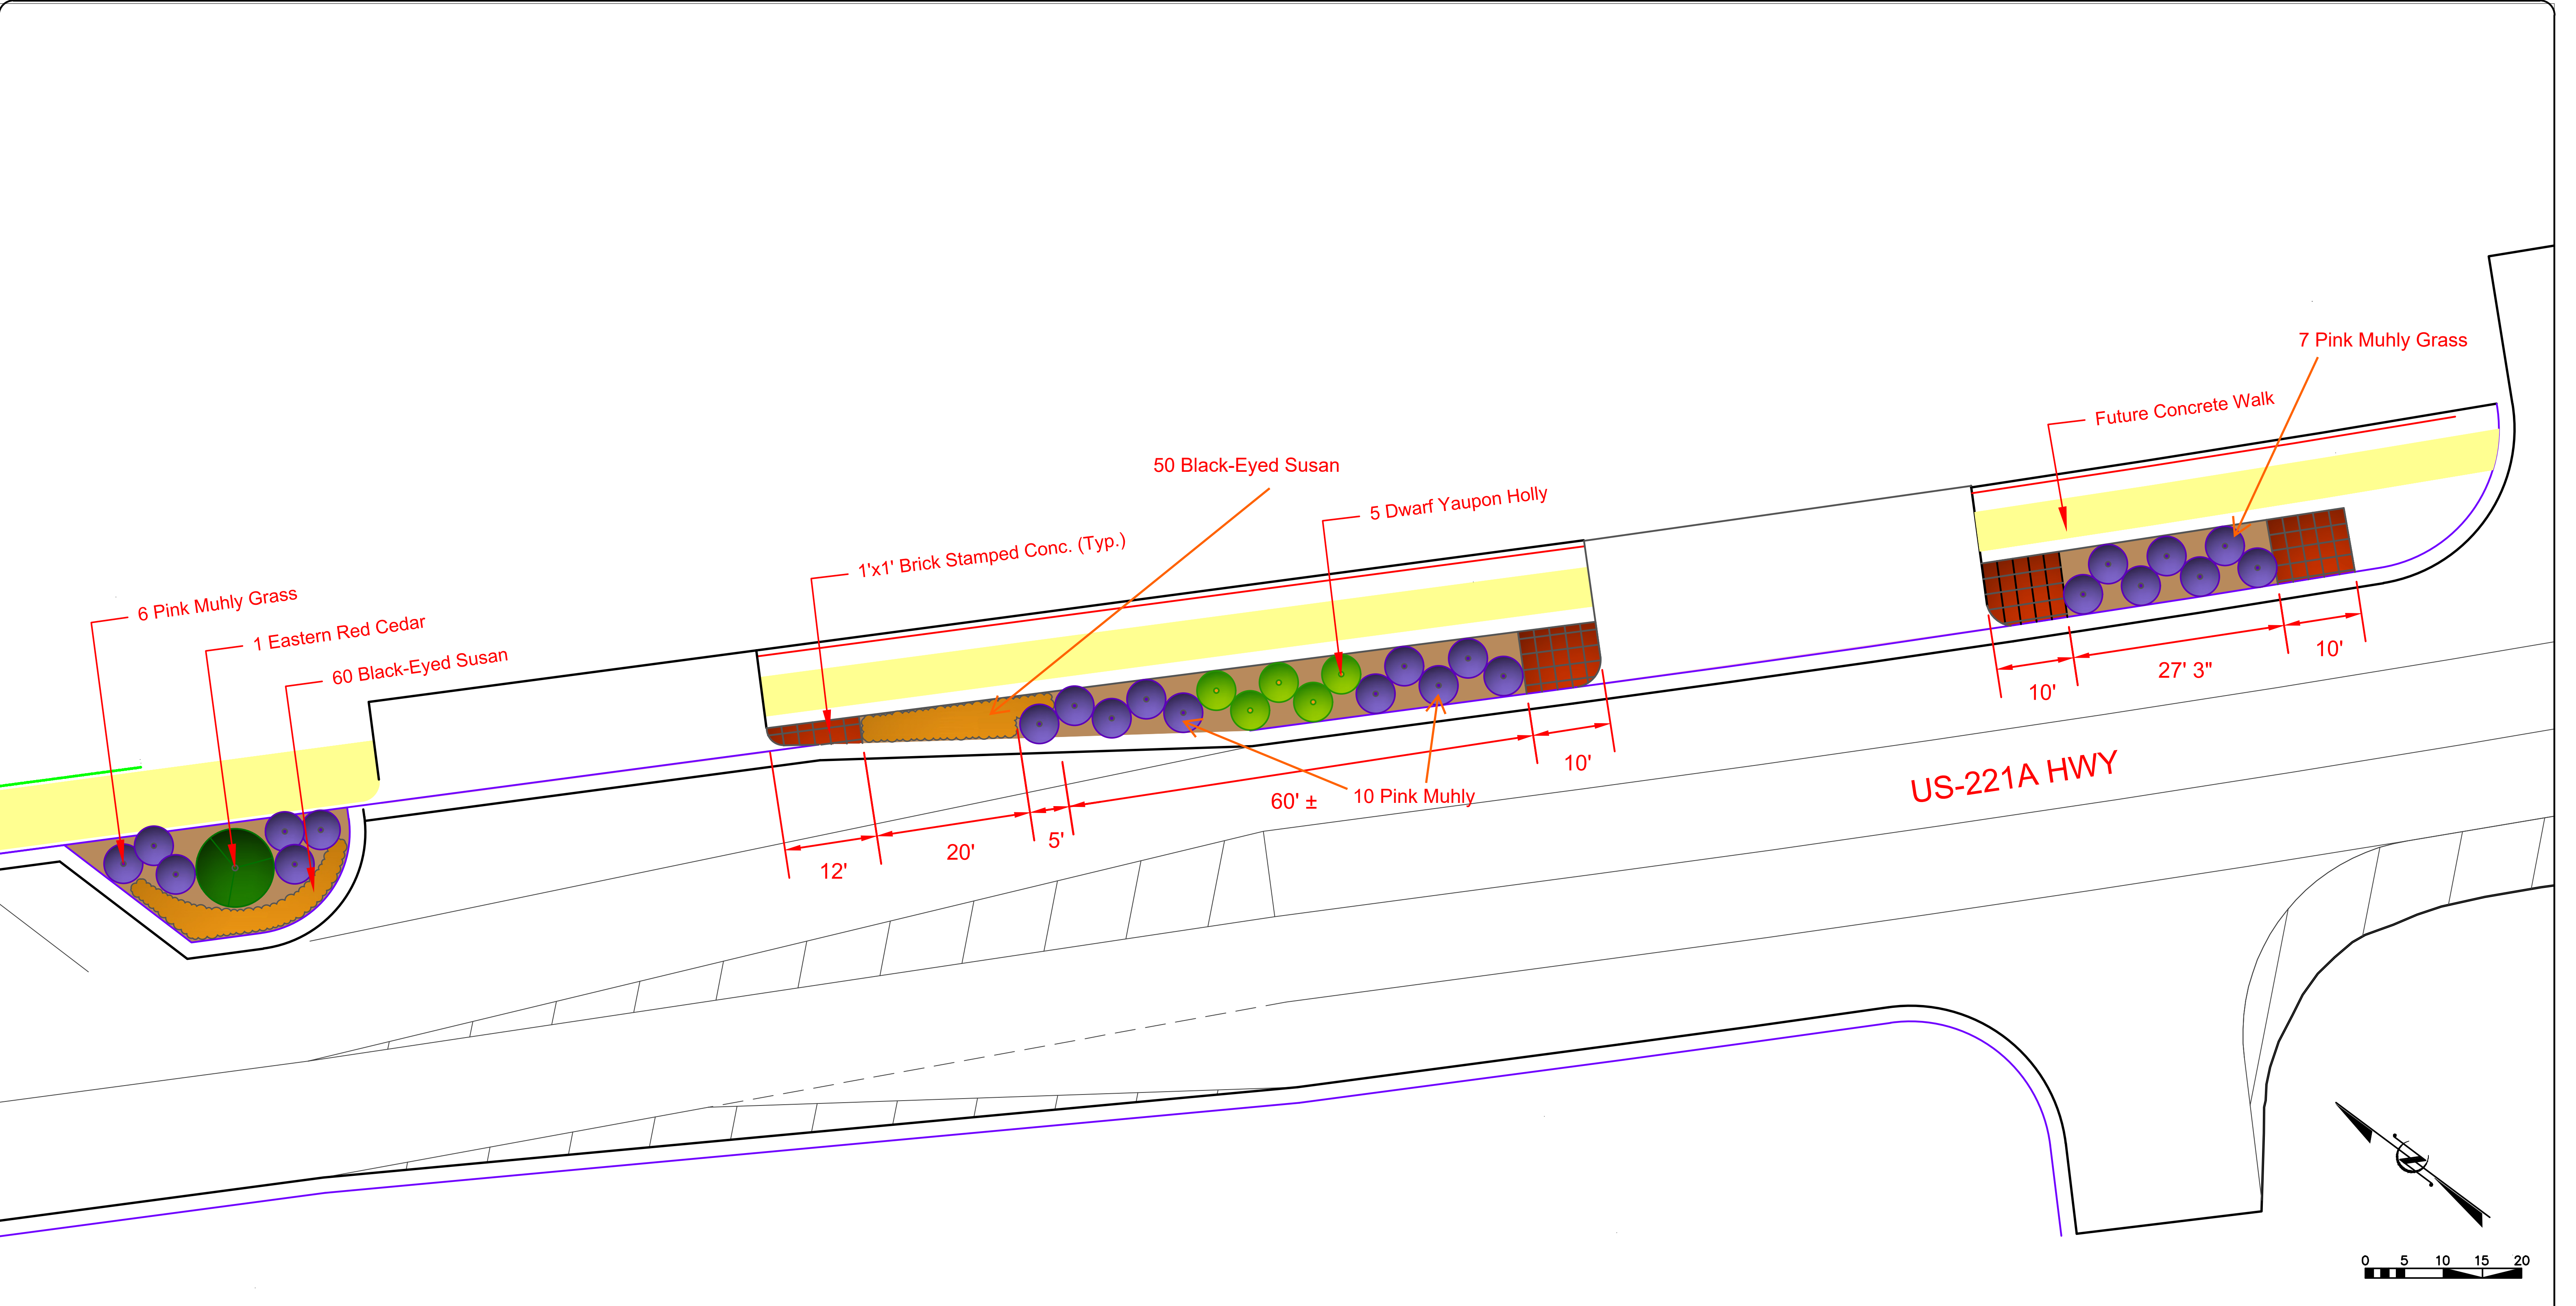


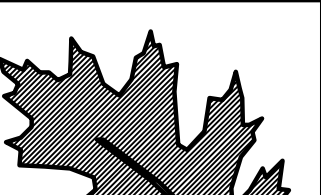

	NCDOT - ROADSIDE ENVIRONMENTAL UNIT AESTHETIC ENGINEERING SECTION 1557 MAIL SERVICE CENTER RALEIGH NC 27699-1557 PH: 919-707-2935 FAX: 919-715-2554 http://www.ncdot.org/doh/operations/dp_chief_eng/roadside/	HL0065: Rutherford US 221A Improvement North Oak St & South Oak St TIP #: HL0065	SHEET DESCRIPTION:	PREL. DESIGN DATE : 4/23/2026		Section 3 (Area C)		T.I.P. # HL0065					
				FINAL DESIGN DATE : 4/23/2026		Detail Layout Plan		WBS # - - - - -					
				<table><tr><td>PROJECT DESIGNER:</td><td>Azad Atashi</td></tr><tr><td>PROJECT TEAM:</td><td>A. Sumter & T. Dunston</td></tr></table>		PROJECT DESIGNER:		Azad Atashi	PROJECT TEAM:	A. Sumter & T. Dunston	Scale: 1":20'	FED I.D. # - - - - -	
						PROJECT DESIGNER:		Azad Atashi					
						PROJECT TEAM:		A. Sumter & T. Dunston					
SHEET NO. : L22													
TOTAL SHEET NO. : L26													