



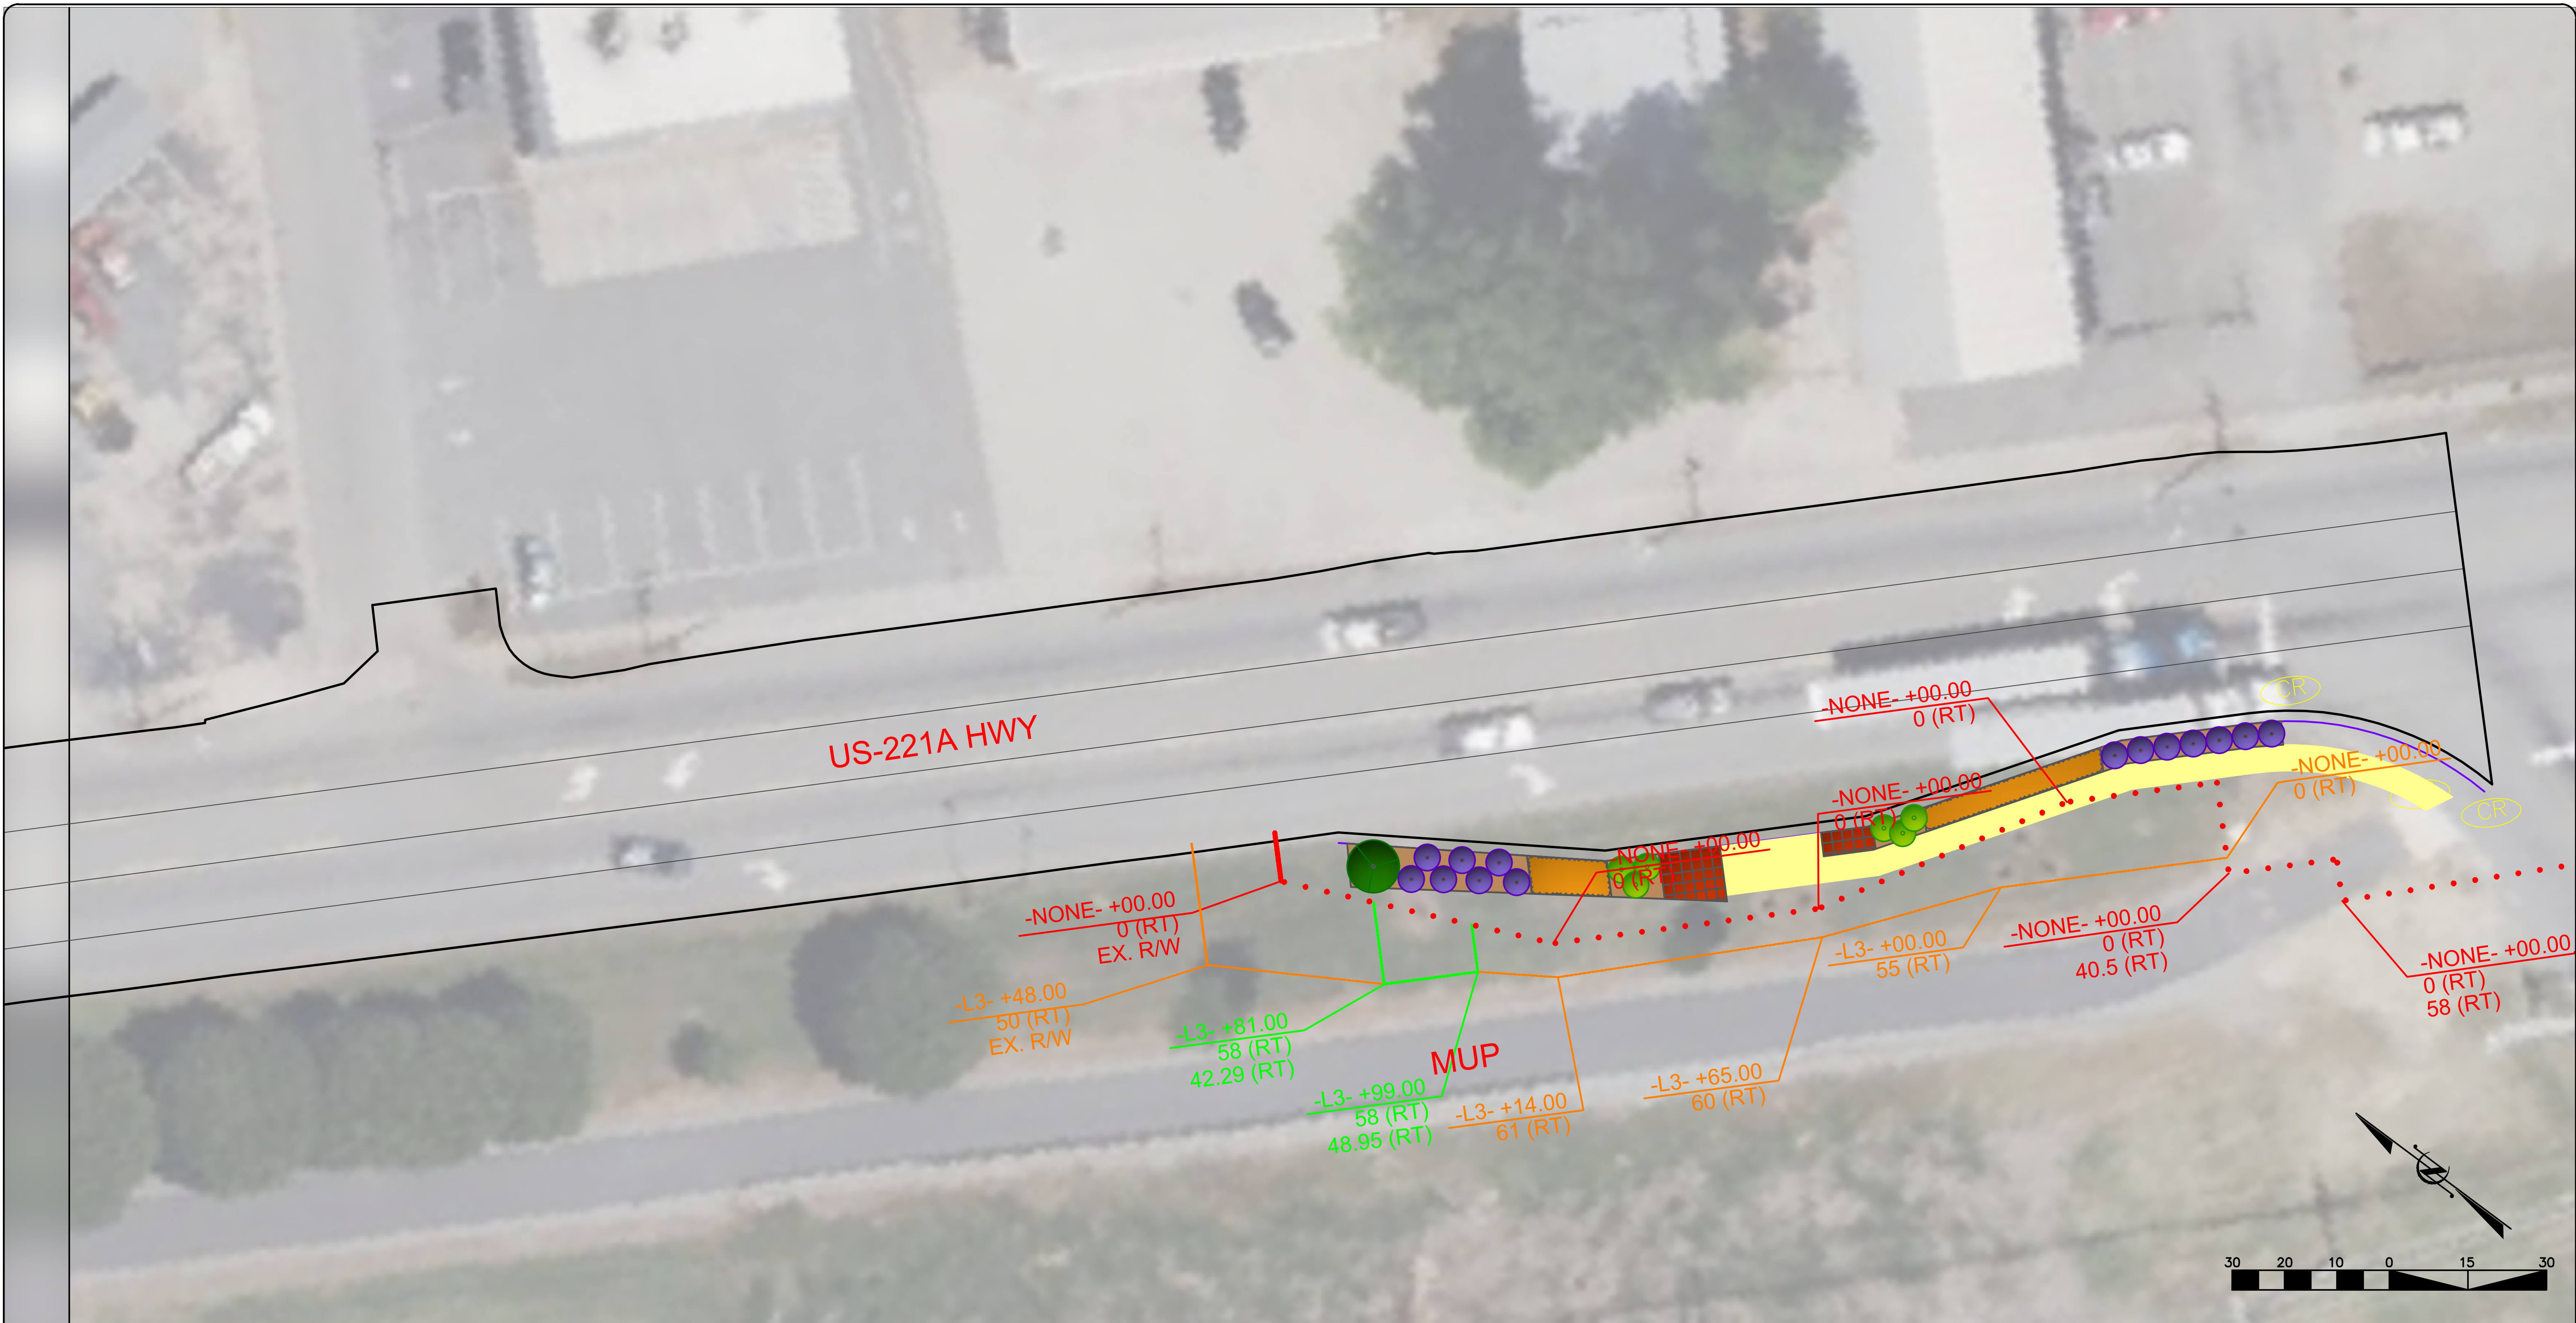

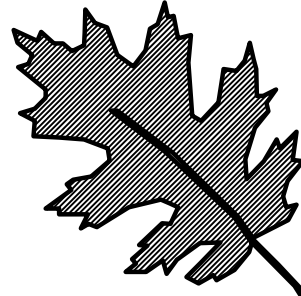

NCDOT - ROADSIDE ENVIRONMENTAL UNIT
AESTHETIC ENGINEERING SECTION
1557 MAIL SERVICE CENTER RALEIGH NC 27699-1557
PH: 919-707-2935 FAX: 919-715-2554
http://www.ncdot.org/doh/operations/dp_chief_eng/roadside/

HL0065: Rutherford US 221A Improvement
North Oak St & South Oak St
TIP #: HL0065

SHEET DESCRIPTION:

PREL. DESIGN DATE : 4/23/2026

FINAL DESIGN DATE : 4/23/2026

PROJECT DESIGNER: Azad Atashi

PROJECT TEAM: A. Sumter & T. Dunston

Section 4 (Area C)

Bus Stop Area

Scale: 1":30'



T.I.P. # HL0065

WBS # - - - - -

FED I.D. # - - - - -

SHEET NO : L23

TOTAL SHEET NO : L26