


SEE R-2233BB PLANS FOR SIGNALS
13-1310, 13-1309 & 13-0828

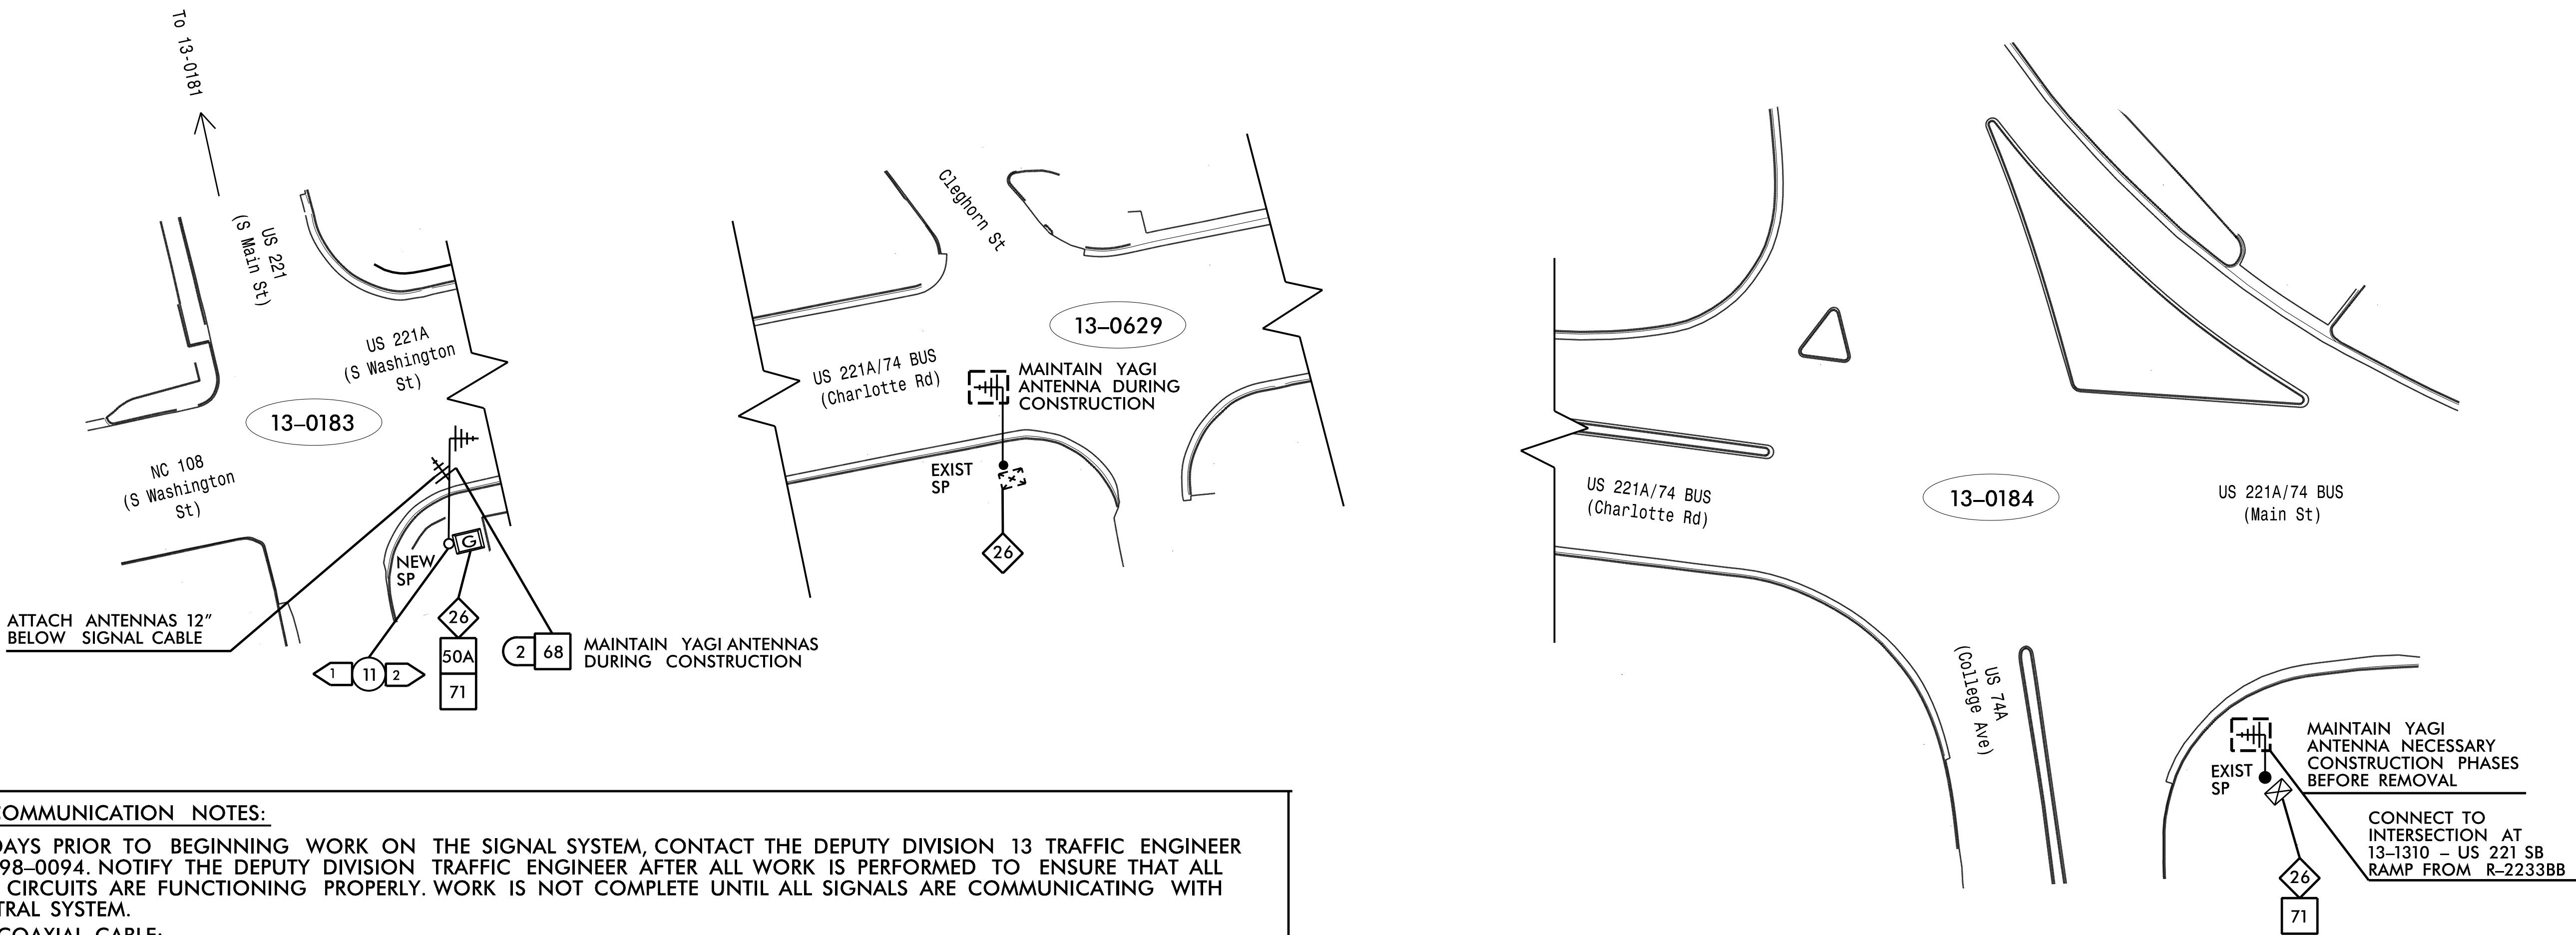


WIRELESS COMMUNICATION NOTES:

- FIVE (5) DAYS PRIOR TO BEGINNING WORK ON THE SIGNAL SYSTEM, CONTACT THE DEPUTY DIVISION 13 TRAFFIC ENGINEER AT 828-298-0094. NOTIFY THE DEPUTY DIVISION TRAFFIC ENGINEER AFTER ALL WORK IS PERFORMED TO ENSURE THAT ALL WIRELESS CIRCUITS ARE FUNCTIONING PROPERLY. WORK IS NOT COMPLETE UNTIL ALL SIGNALS ARE COMMUNICATING WITH THE CENTRAL SYSTEM.
- INSTALL COAXIAL CABLE:
 - ON WOOD POLES, REQUIRING A NEW RIGID GALVANIZED STEEL RISER, INSTALL A 2" RISER WITH WEATHERHEAD AND ROUTE THE COAXIAL CABLE TO THE ANTENNA.
 - ON METAL POLES WITH MAST ARMS, RUN COAXIAL CABLE UP THROUGH THE POLE AND OUT THE MAST ARM; FIELD DRILL A 1/2" HOLE UP THROUGH THE BOTTOM OF MAST ARM FOR INSTALLATION OF THE COAXIAL CABLE TO THE ANTENNA.
 - ON METAL STRAIN POLES, RUN COAXIAL CABLE UP THROUGH THE POLE AND OUT THE WEATHERHEAD AND ROUTE THE COAXIAL CABLE TO THE ANTENNA.
 - BETWEEN THE POINT OF EXITING THE RISER, METAL POLE, OR MAST ARM AND THE ANTENNA, SECURE THE COAXIAL CABLE TO THE STRUCTURE USING 3/4" STAINLESS STEEL STRAPS EVERY 12".
- IF AN EXISTING 2" SPARE RIGID GALVANIZED STEEL RISER IS AVAILABLE, INSTALL THE COAXIAL CABLE IN THE SPARE RISER WITH 2" WEATHERHEAD.
- INSTALL WIRELESS ANTENNA ON POLE WITH RF WARNING SIGN.
(NOTE: RF WARNING SIGN NOT REQUIRED WHEN ANTENNA IS INSTALLED ON AN NCDOT-OWNED POLE.)
- INSTALL WIRELESS RADIO WITH EXTERIOR DISCONNECT SWITCH LOCATED ON CABINET.
(NOTE: RF WARNING SIGN NOT REQUIRED WHEN ANTENNA IS INSTALLED ON AN NCDOT-OWNED POLE.)
- MAINTAIN PROPER CLEARANCE FROM ALL UTILITIES PER THE NATIONAL ELECTRICAL SAFETY CODE.
- REFERENCE SPREAD SPECTRUM RADIO ROADWAY STANDARD DRAWINGS 1736.01.
- CELL MODEMS TO BE SUPPLIED BY THE DEPARTMENT. CONTACT THE DEPUTY DIVISION TRAFFIC ENGINEER AT 828-298-0094 TO REQUEST THE CELL MODEM. ALLOW 8 WEEKS LEAD TIME BEFORE ANTICIPATED DEPLOYMENT.
- RETURN EXISTING WIRELESS RADIO EQUIPMENT TO THE NCDOT DIVISION 13 SIGNAL SHOP. THE DIVISION 13 OFFICE CAN BE REACHED AT (828) 251-6394.

Temporary Communications



HNTB NORTH CAROLINA, P.C.
4000 Center at North Hills St
Suite 500
Raleigh, North Carolina 27609
NC License No: C-1554
(919) 546-8997

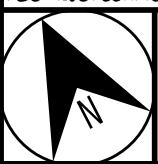

SCALE

NONE

D13-24 RUTHERFORDTON
SIGNAL COMMUNICATIONS PLAN
WIRELESS RADIO COMMUNICATIONS

Division 13 Rutherford County Rutherfordton


PLAN DATE: February 2026 REVIEWED BY: N.K. Vianich

PREPARED BY: E.E. Tiller REVIEWED BY: N.R. Simmons

REVISIONS INIT. DATE

SIGNATURE DATE

DOCUMENT NOT CONSIDERED
FINAL UNLESS ALL
SIGNATURES COMPLETED

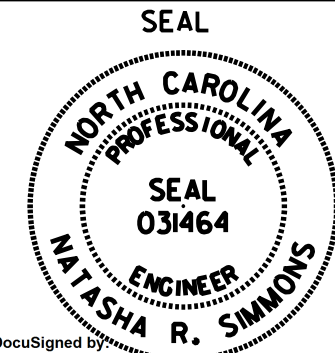

DocuSigned by: Natasha R. Simmons 5/12/2026

FILENAME: HL-0065.SCP-2.dgn