
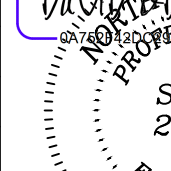



PROJECT REFERENCE NO.	SHEET NO.
HL-0065	UC-8
DESIGNED BY: DWO	
DRAWN BY: LCT	
CHECKED BY: SBR	
APPROVED BY: DWO	
REVISED:	
NORTH CAROLINA DEPARTMENT OF TRANSPORTATION	
UTILITIES ENGINEERING SEC. PHONE: (919) 707-6690 FAX: (919) 250-4151	
5/15/2026 PLANS ONLY	

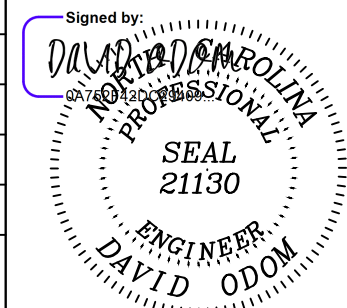

5/15/2026

PLANS ONLY

WATCH LINE - L2- STATION 15+00.00 SEE SHEET UC-7

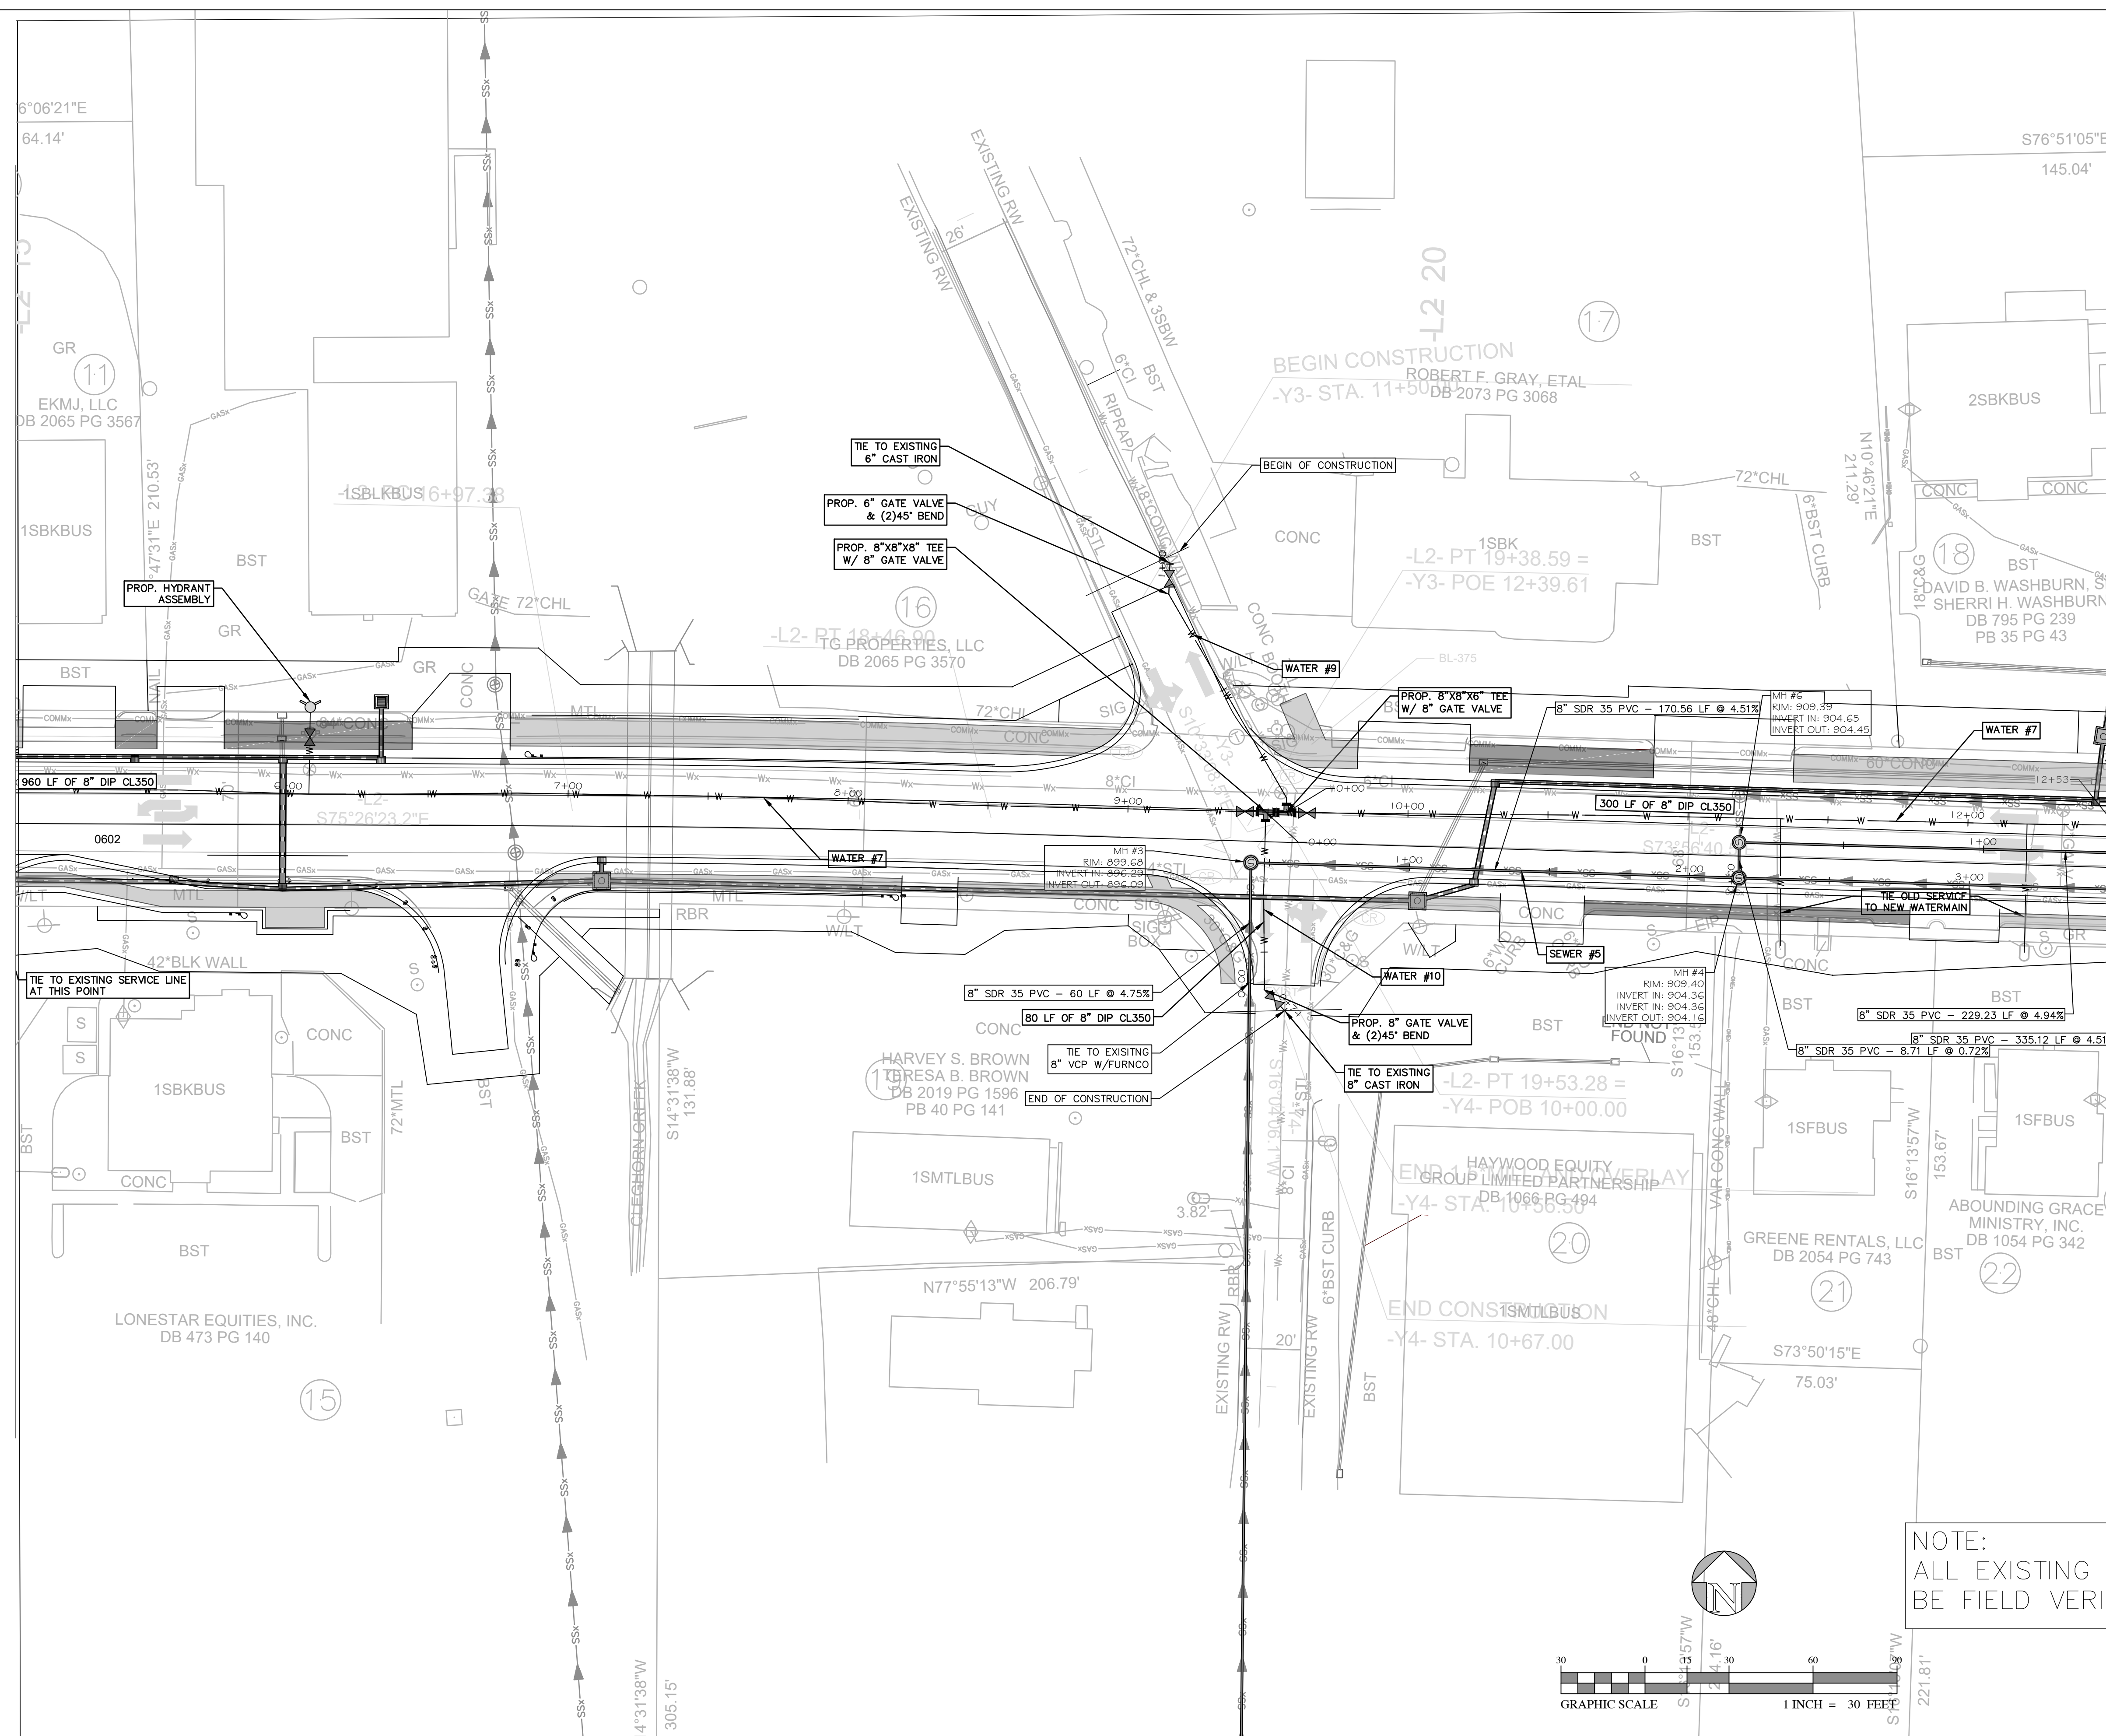

NOTE:
ALL EXISTING RIMS AND INVERTS SHALL
BE FIELD VERIFIED

