


NOTE:
NO UTILITY CONSTRUCTION ON THIS
SHEET

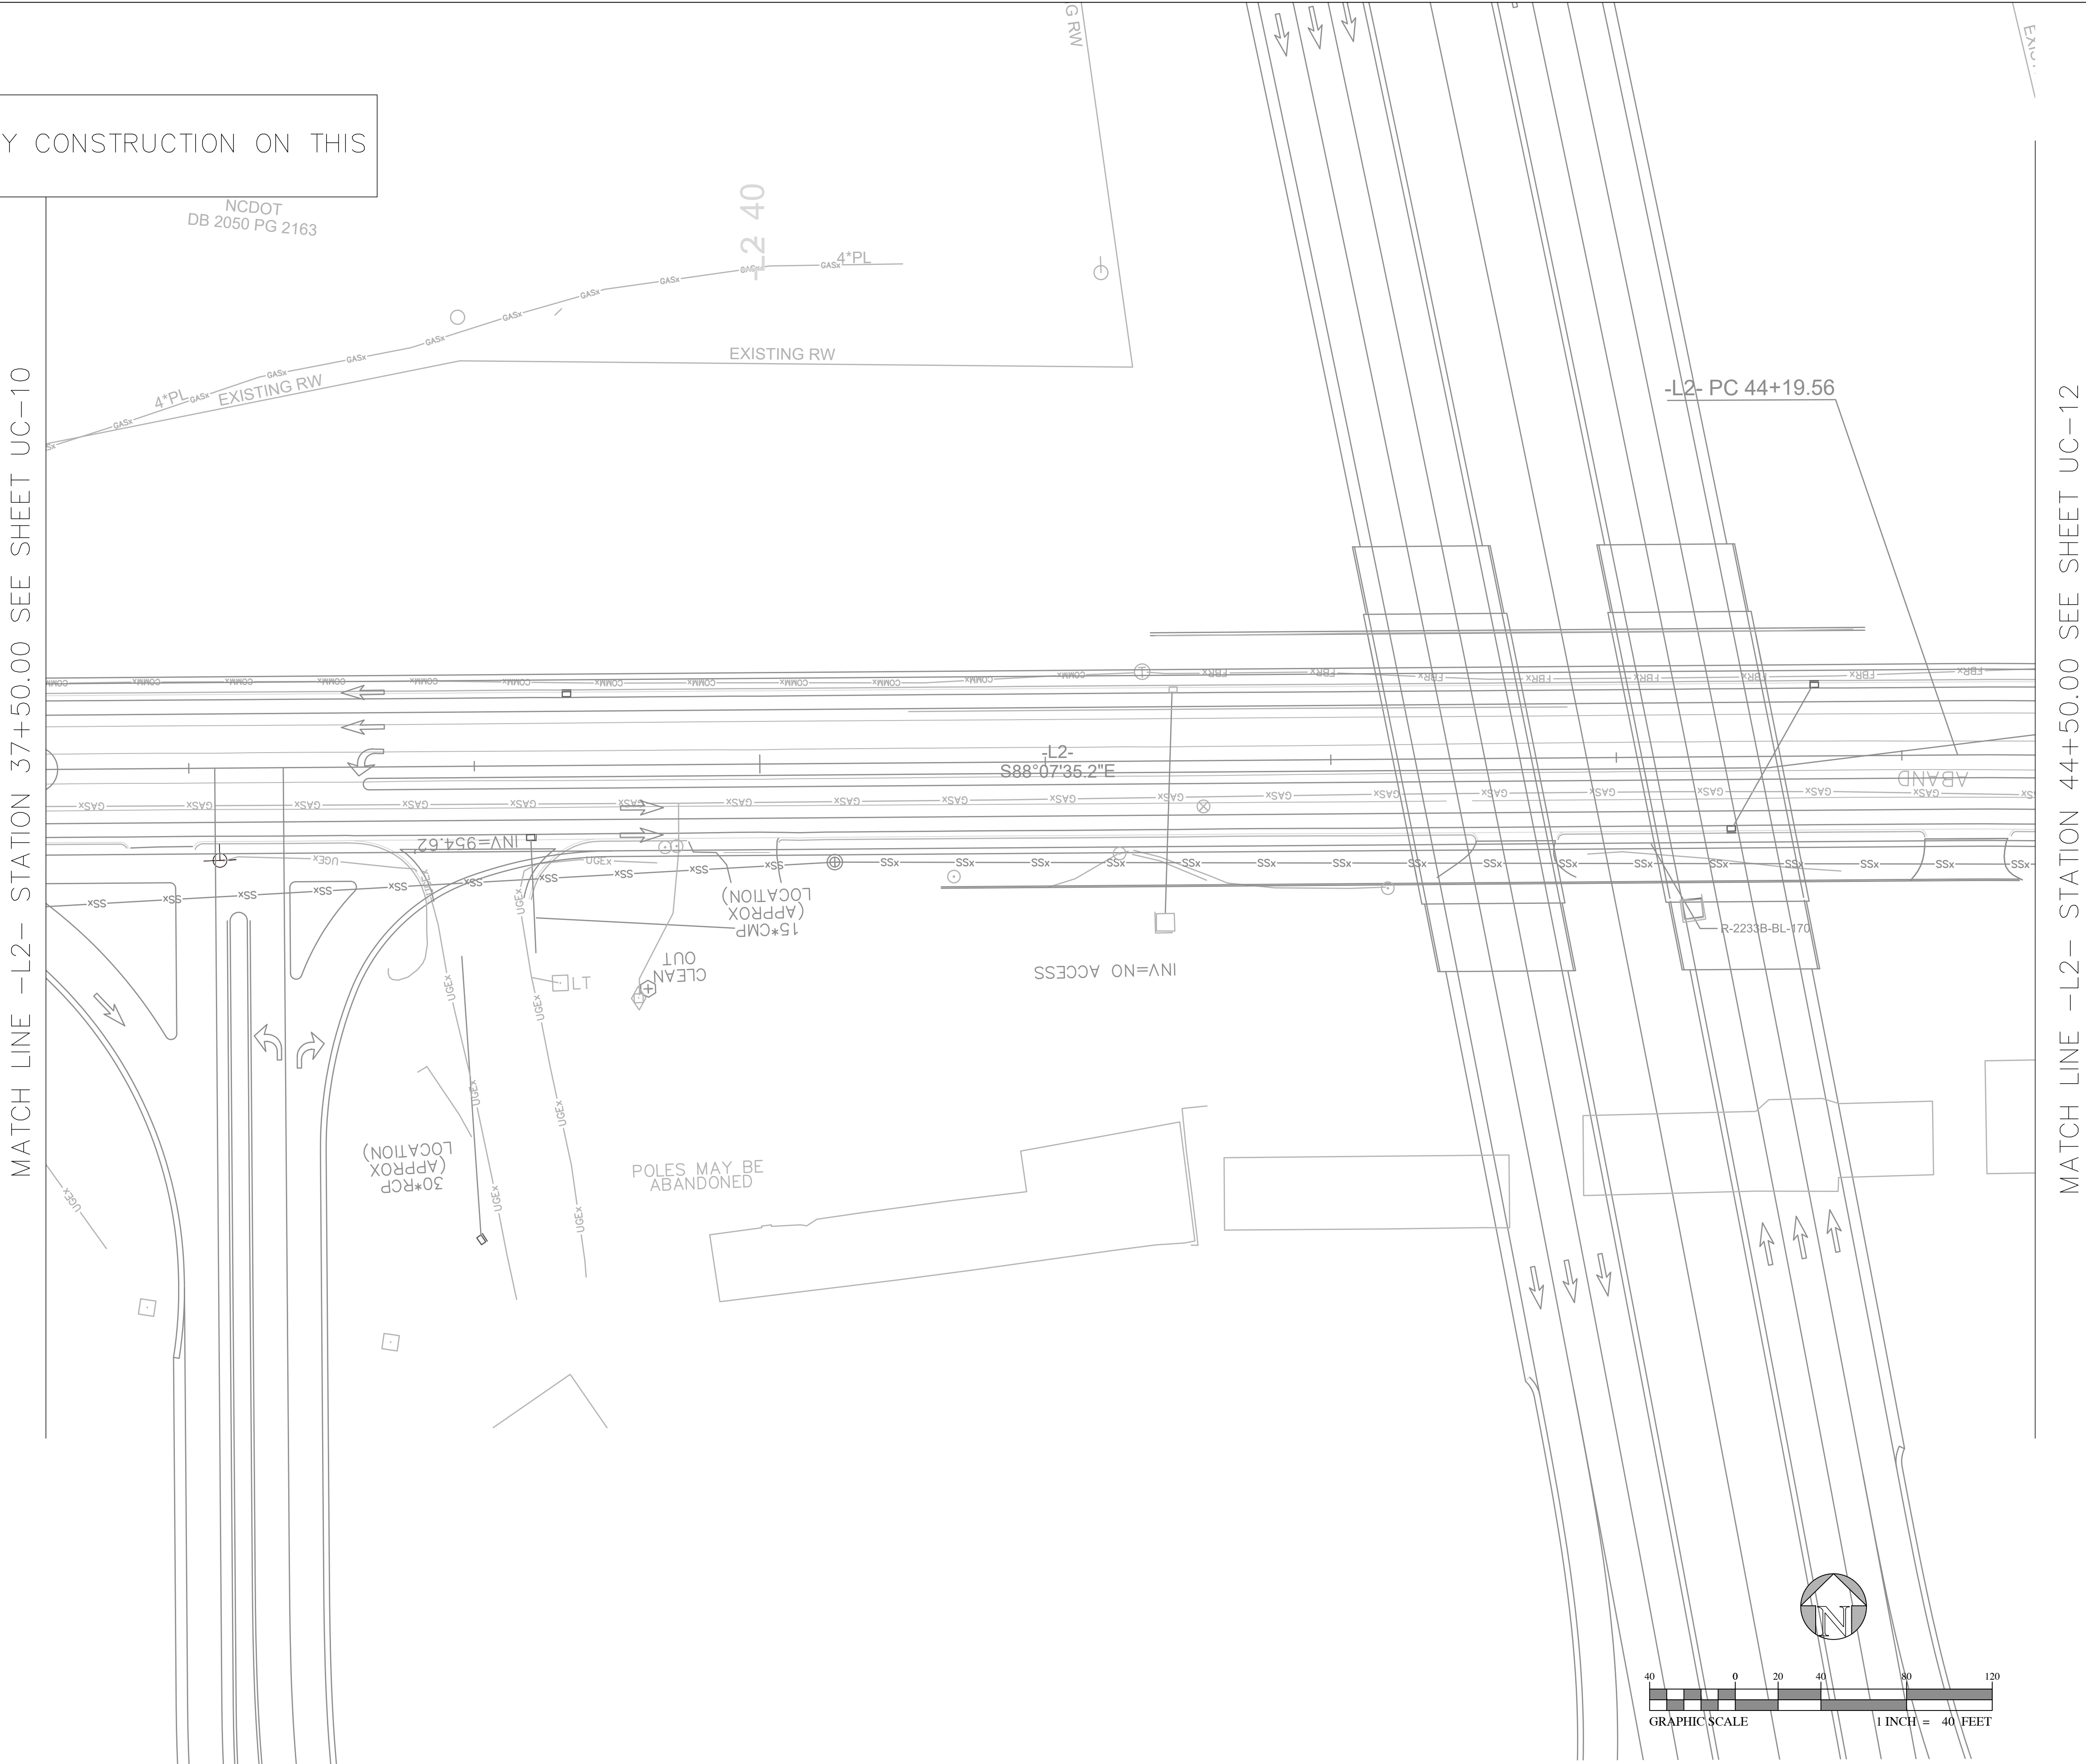

PROJECT REFERENCE NO.		SHEET NO.	
HL-0065		UC-11	
DESIGNED BY: DWO	Signed by: SEAL 21130 ENGINEER DAVID ODOM	5/15/2026	PLANS ONLY
DRAWN BY: LCT			
CHECKED BY: SBR			
APPROVED BY: DWO			
REVISED:			
NORTH CAROLINA DEPARTMENT OF TRANSPORTATION			
UTILITIES ENGINEERING SEC. PHONE:(919)707-6690 FAX:(919)250-4151			