
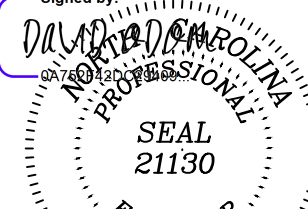


|                                                                            |                                                                                     |
|----------------------------------------------------------------------------|-------------------------------------------------------------------------------------|
| PROJECT REFERENCE NO.                                                      | SHEET NO.                                                                           |
| HL-0065                                                                    | UC-15                                                                               |
| DESIGNED BY: DWO                                                           |  |
| DRAWN BY: LCT                                                              |                                                                                     |
| CHECKED BY: SBR                                                            |                                                                                     |
| APPROVED BY: DWO                                                           |                                                                                     |
| REVISED:                                                                   |                                                                                     |
| NORTH CAROLINA<br>DEPARTMENT OF<br>TRANSPORTATION                          |                                                                                     |
| UTILITIES ENGINEERING SEC.<br>PHONE: (919) 707-6690<br>FAX: (919) 250-4151 |                                                                                     |

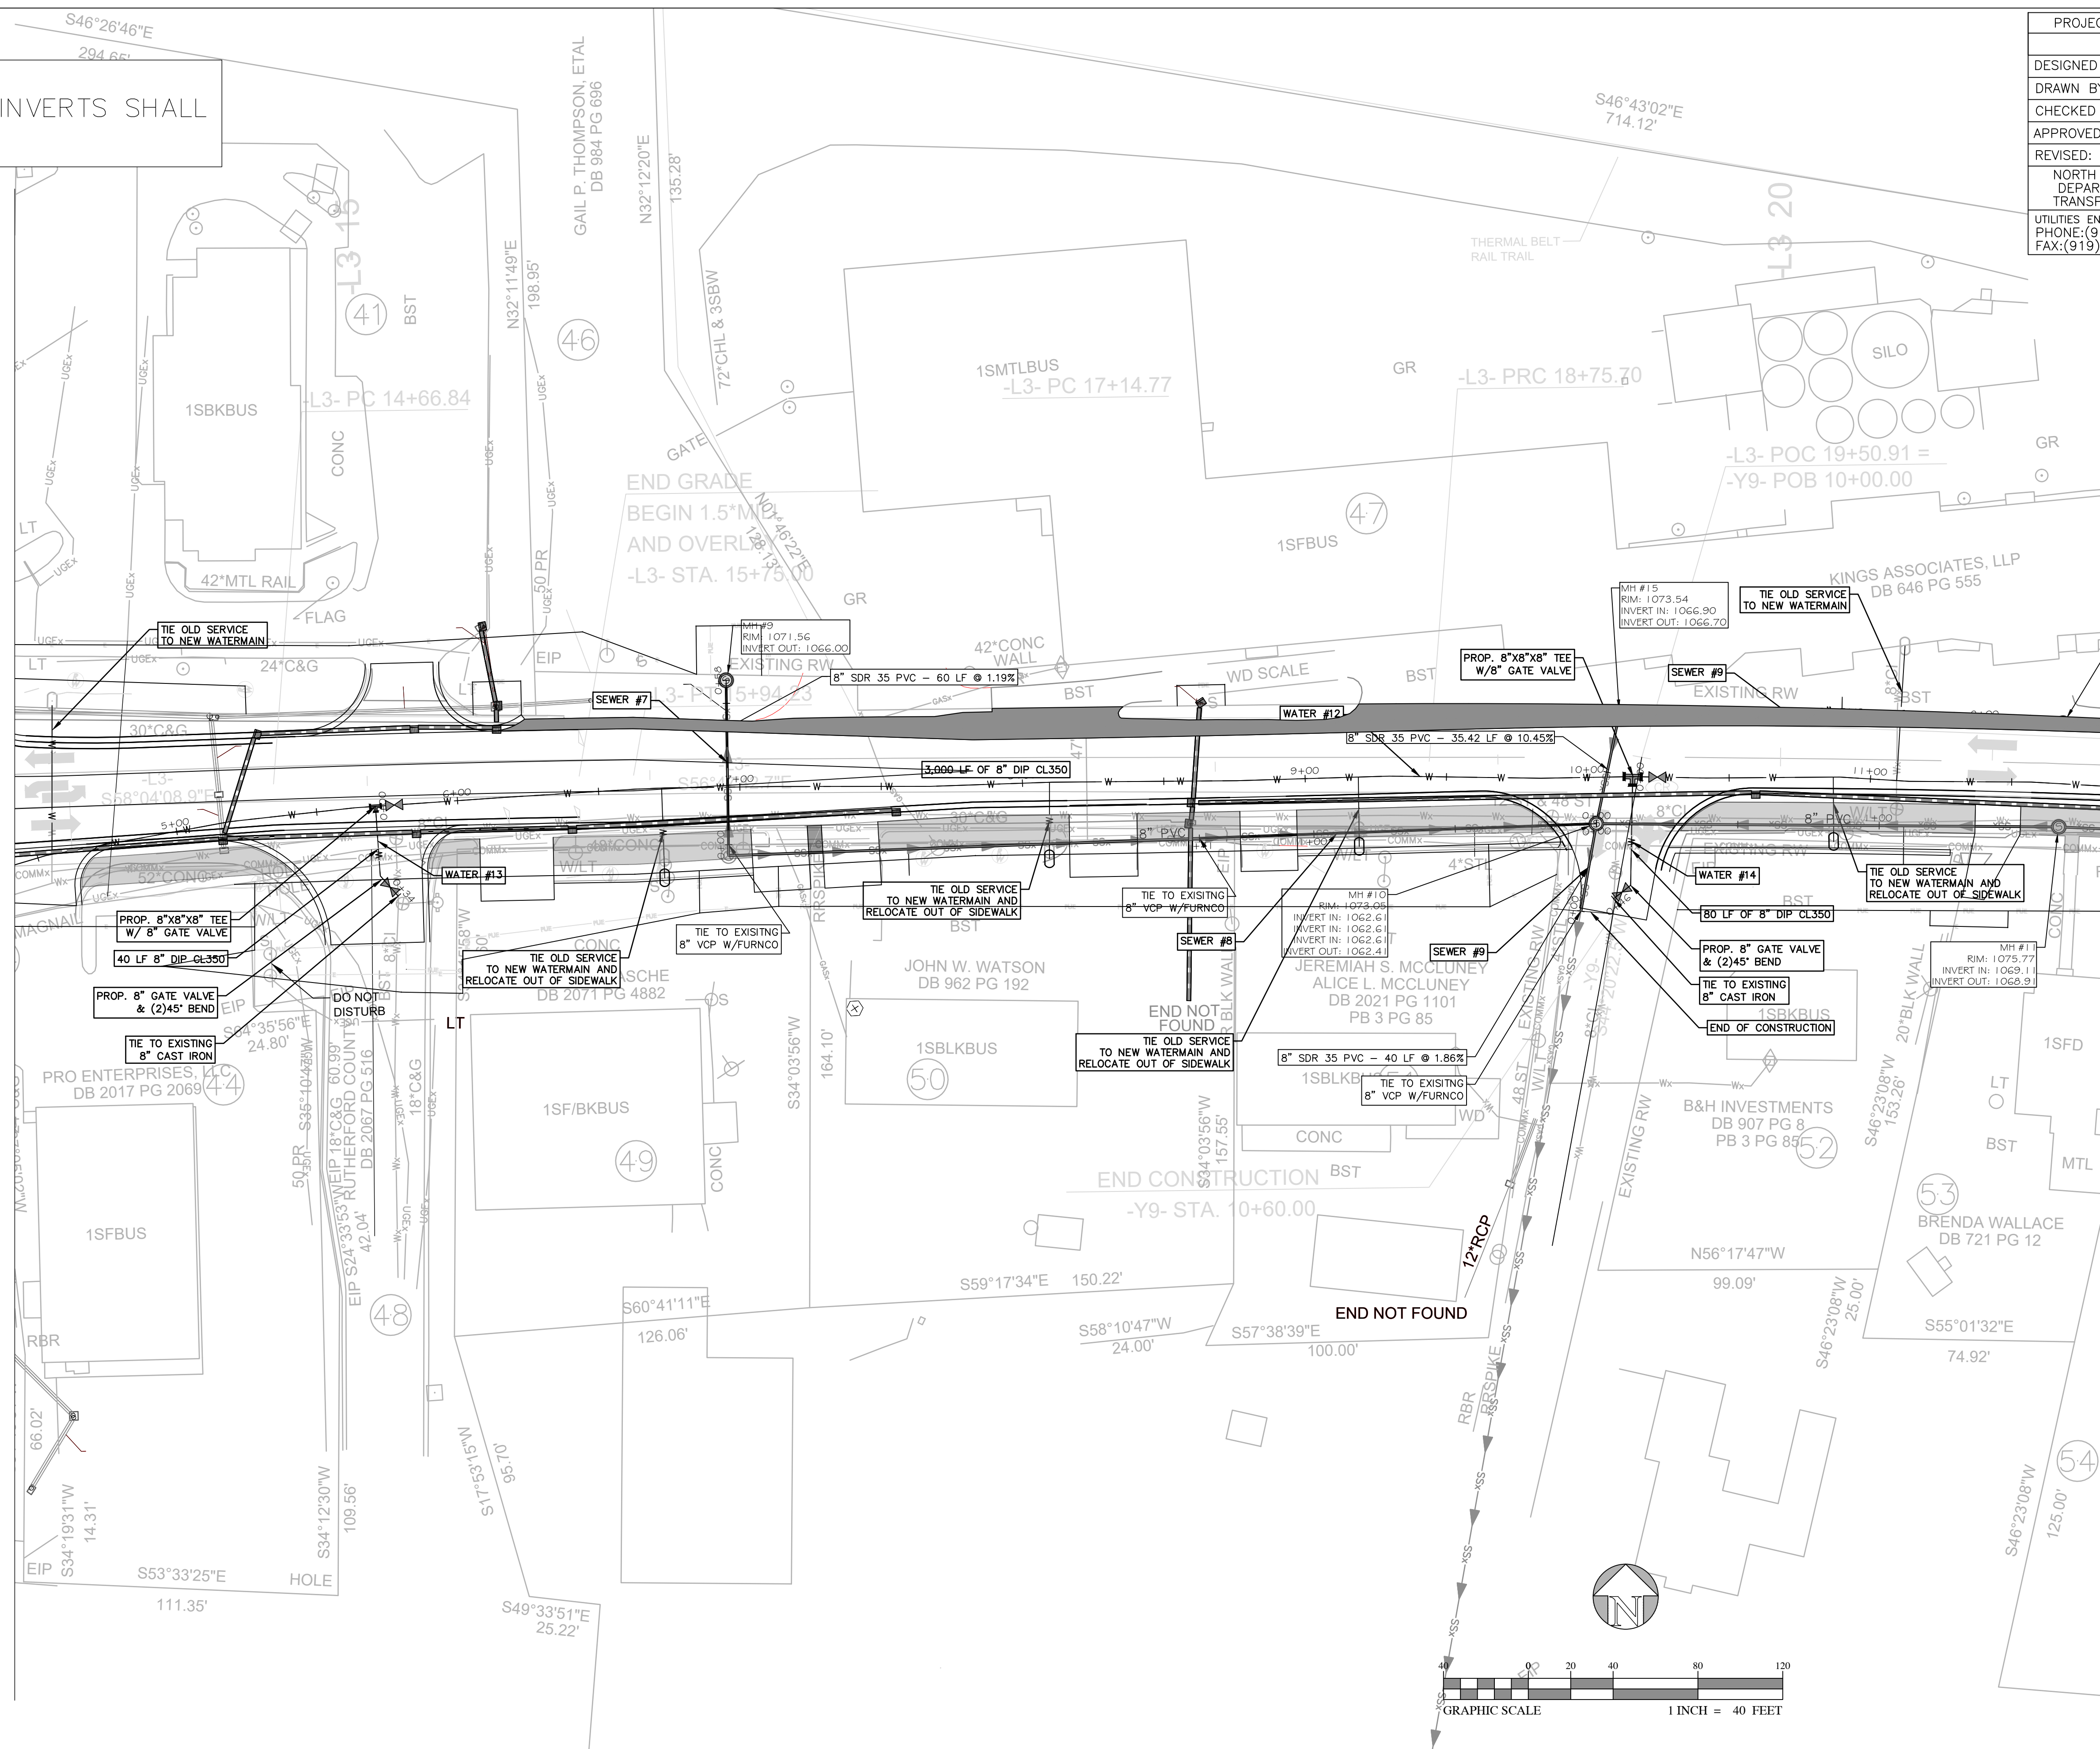

MATCH LINE - L3- STATION 21+25.00 SEE SHEET UC-16