


PROJECT REFERENCE NO.		SHEET NO.	
HL-0065		UC-17	
DESIGNED BY: DWO			
DRAWN BY: LCT			
CHECKED BY: SBR			
APPROVED BY: DWO			
REVISED:			
NORTH CAROLINA DEPARTMENT OF TRANSPORTATION		5/15/2026	
UTILITIES ENGINEERING SEC. PHONE: (919) 707-6690 FAX: (919) 250-4151		PLANS ONLY	

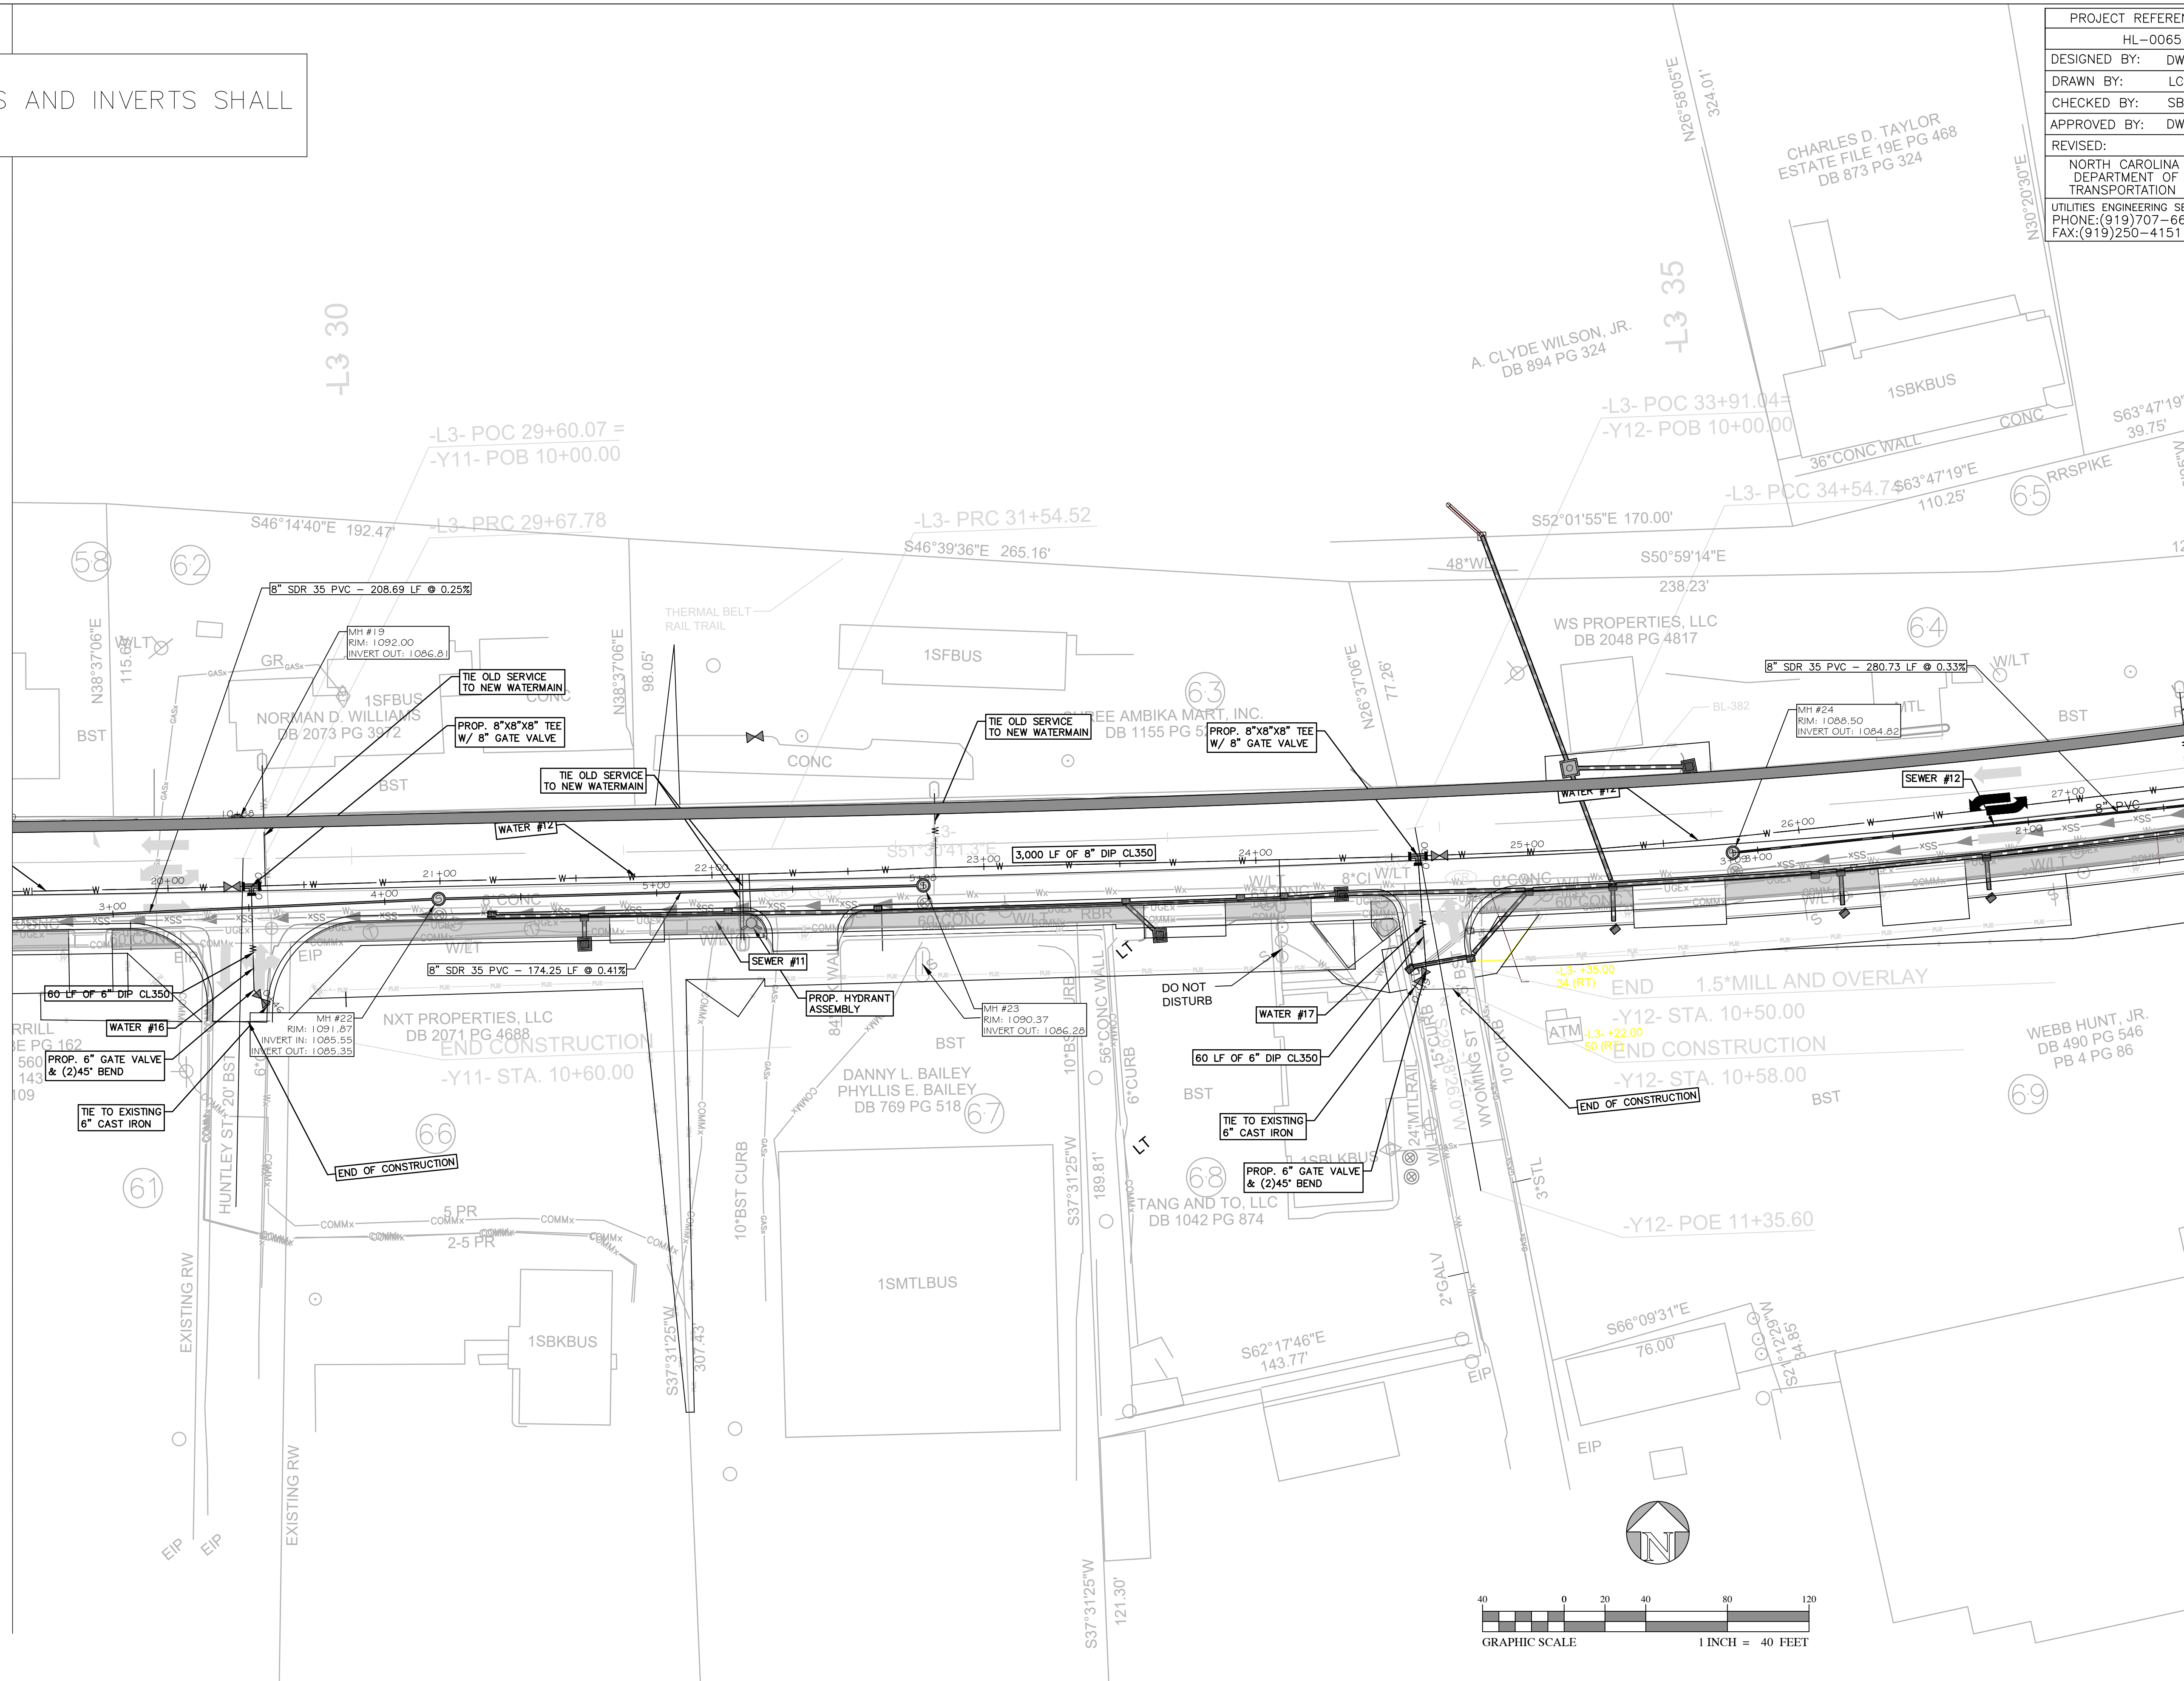

MATCH LINE -L3- STATION 36+50.00 SEE SHEET UC-18