


NOTE:
ALL EXISTING RIMS AND INVERTS SHALL
BE FIELD VERIFIED

MATCH LINE -L3- STATION 50+00.00 SEE SHEET UC-19

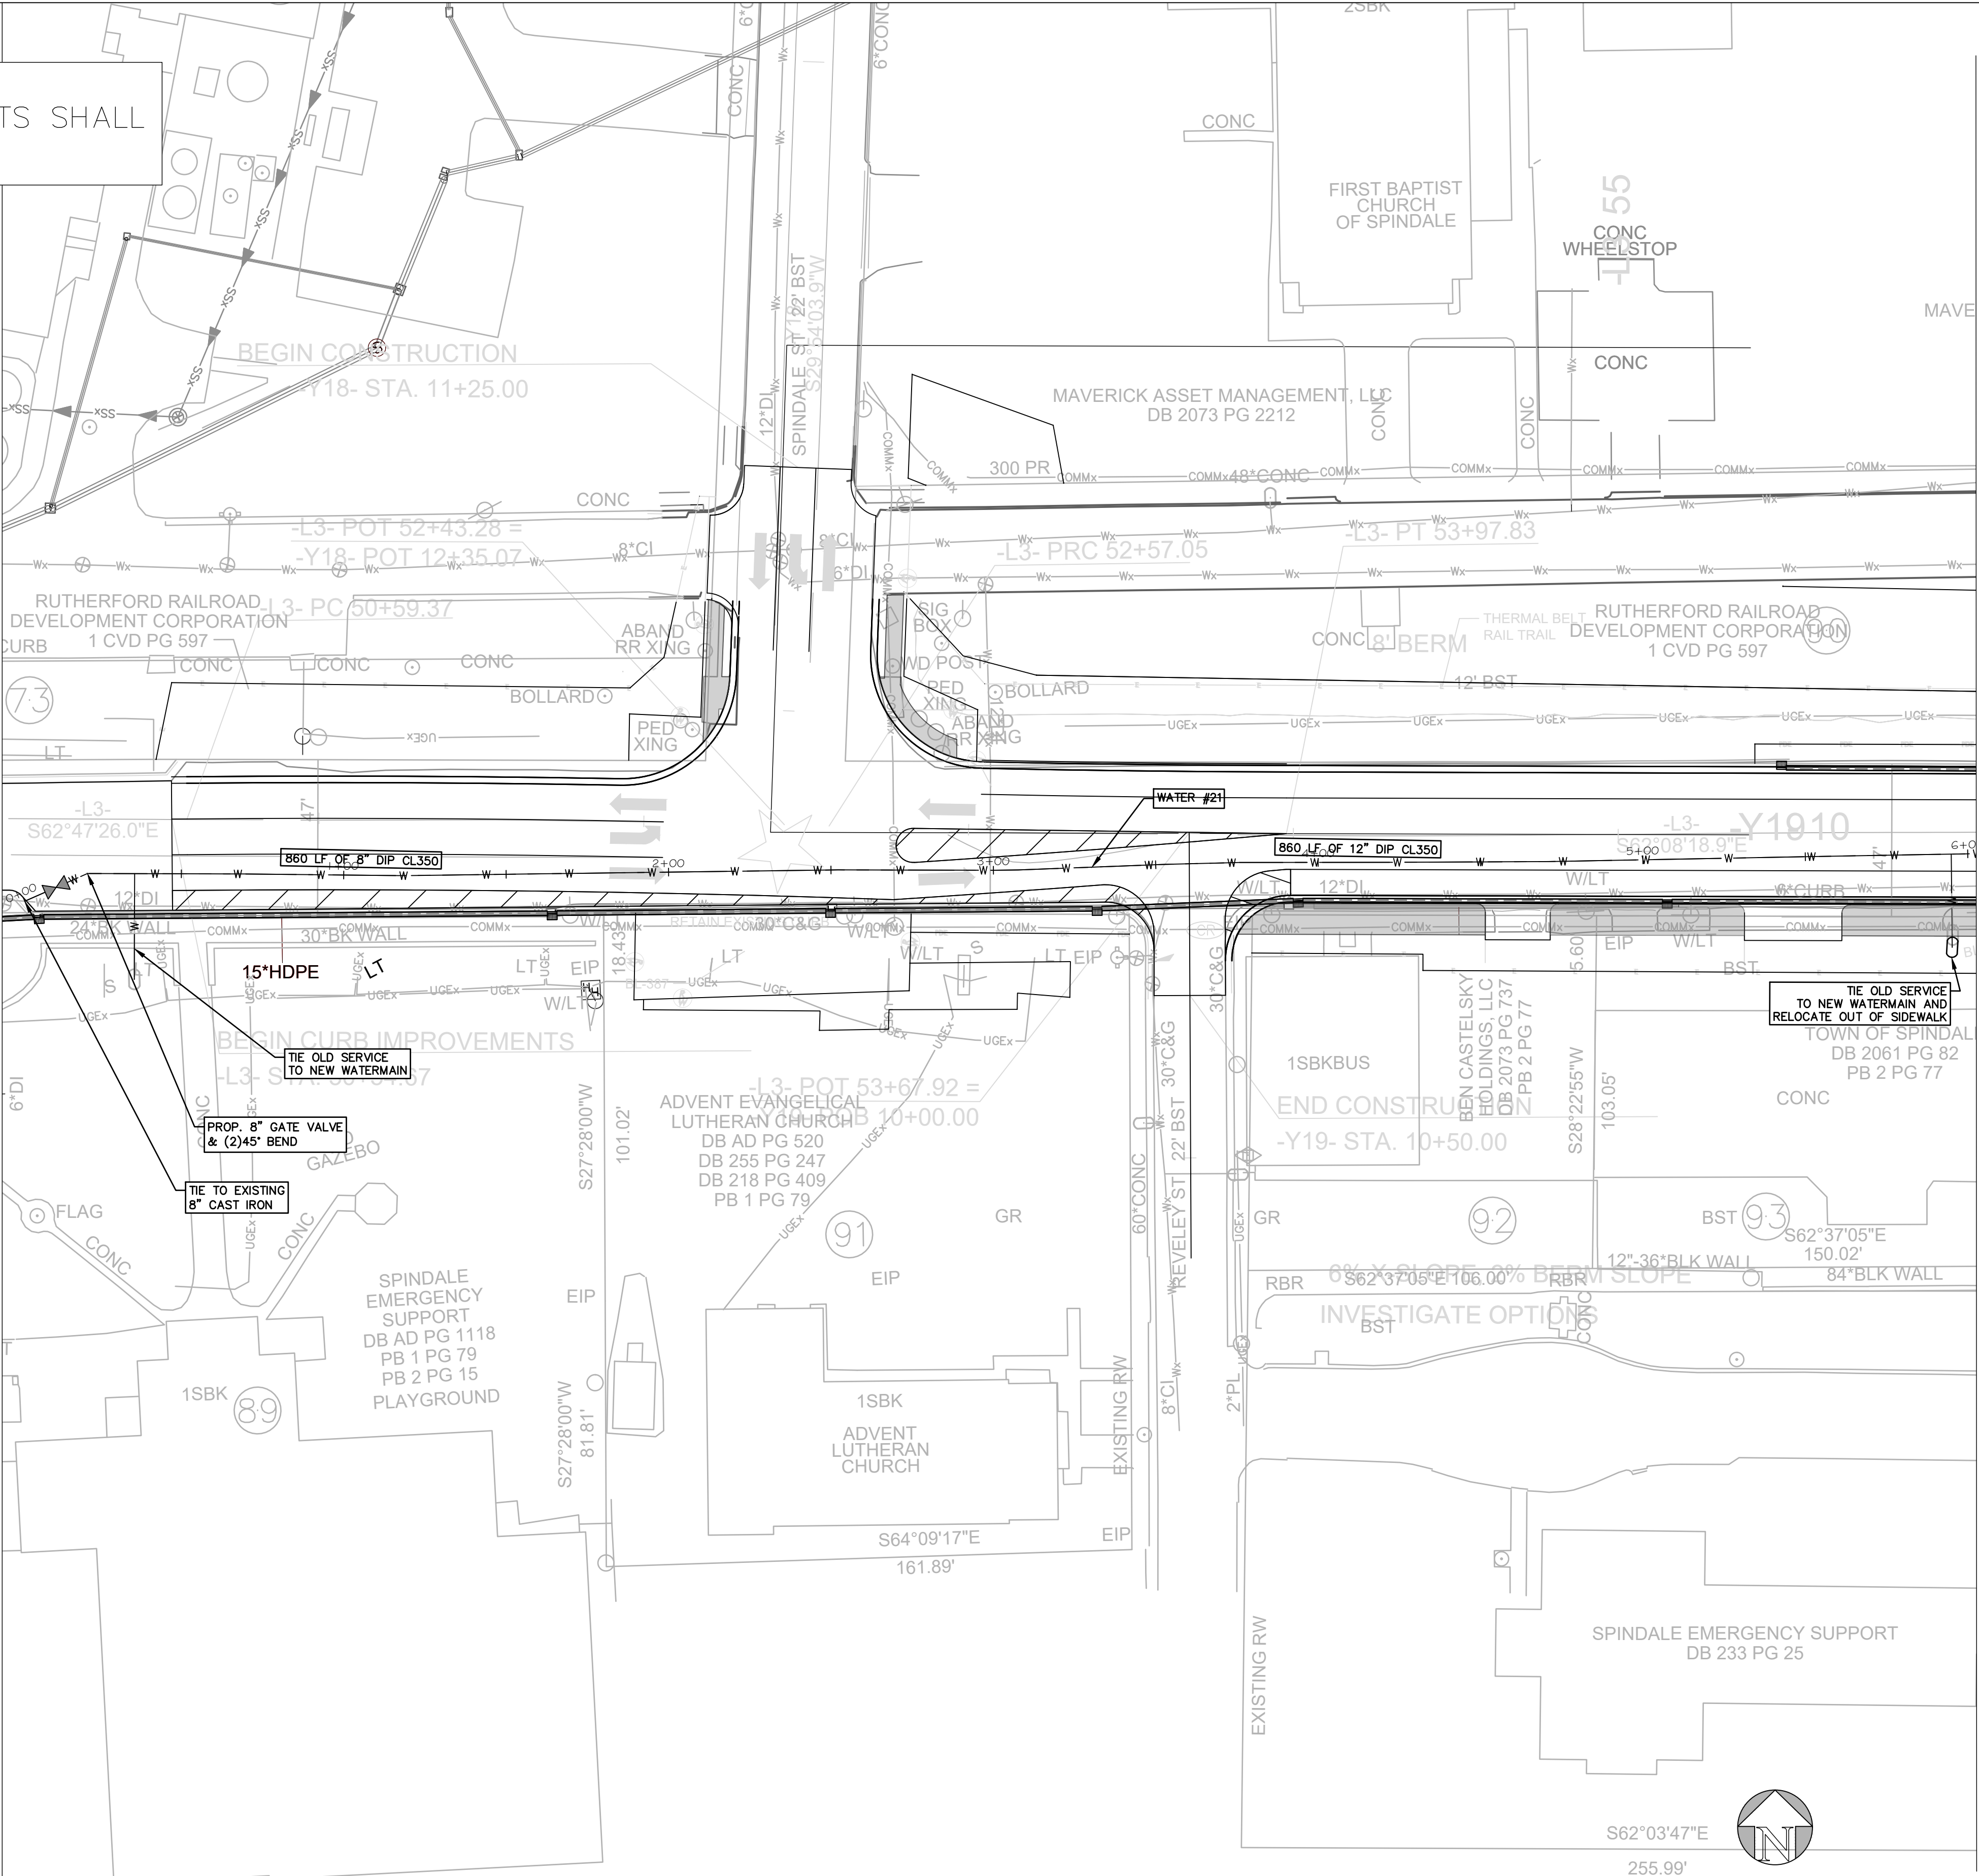

MATCH LINE -L3- STATION 56+00.00 SEE SHEET UC-21

PROJECT REFERENCE NO.		SHEET NO.	
HL-0065		UC-20	
DESIGNED BY:	DWO	DAVID ODOM Professional Engineer SEAL 21130 DAVID ODOM	5/15/2026
DRAWN BY:	LCT		
CHECKED BY:	SBR		
APPROVED BY:	DWO		
REVISED:			
NORTH CAROLINA DEPARTMENT OF TRANSPORTATION		PLANS ONLY	
UTILITIES ENGINEERING SEC. PHONE: (919) 707-6690 FAX: (919) 250-4151			

