
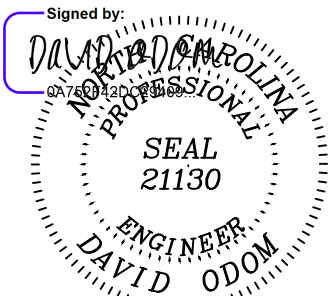


NOTE:
ALL EXISTING RIMS AND INVERTS SHALL
BE FIELD VERIFIED

PROJECT REFERENCE NO.		SHEET NO.	
HL-0065		UC-21	
DESIGNED BY: DWO	Signed by: 	PLANS ONLY	
DRAWN BY: LCT			
CHECKED BY: SBR			
APPROVED BY: DWO			
REVISED:			
NORTH CAROLINA DEPARTMENT OF TRANSPORTATION		5/15/2026	
UTILITIES ENGINEERING SEC. PHONE: (919) 707-6690 FAX: (919) 250-4151			

MATCH LINE -L3- STATION 56+00.00 SEE SHEET UC-20

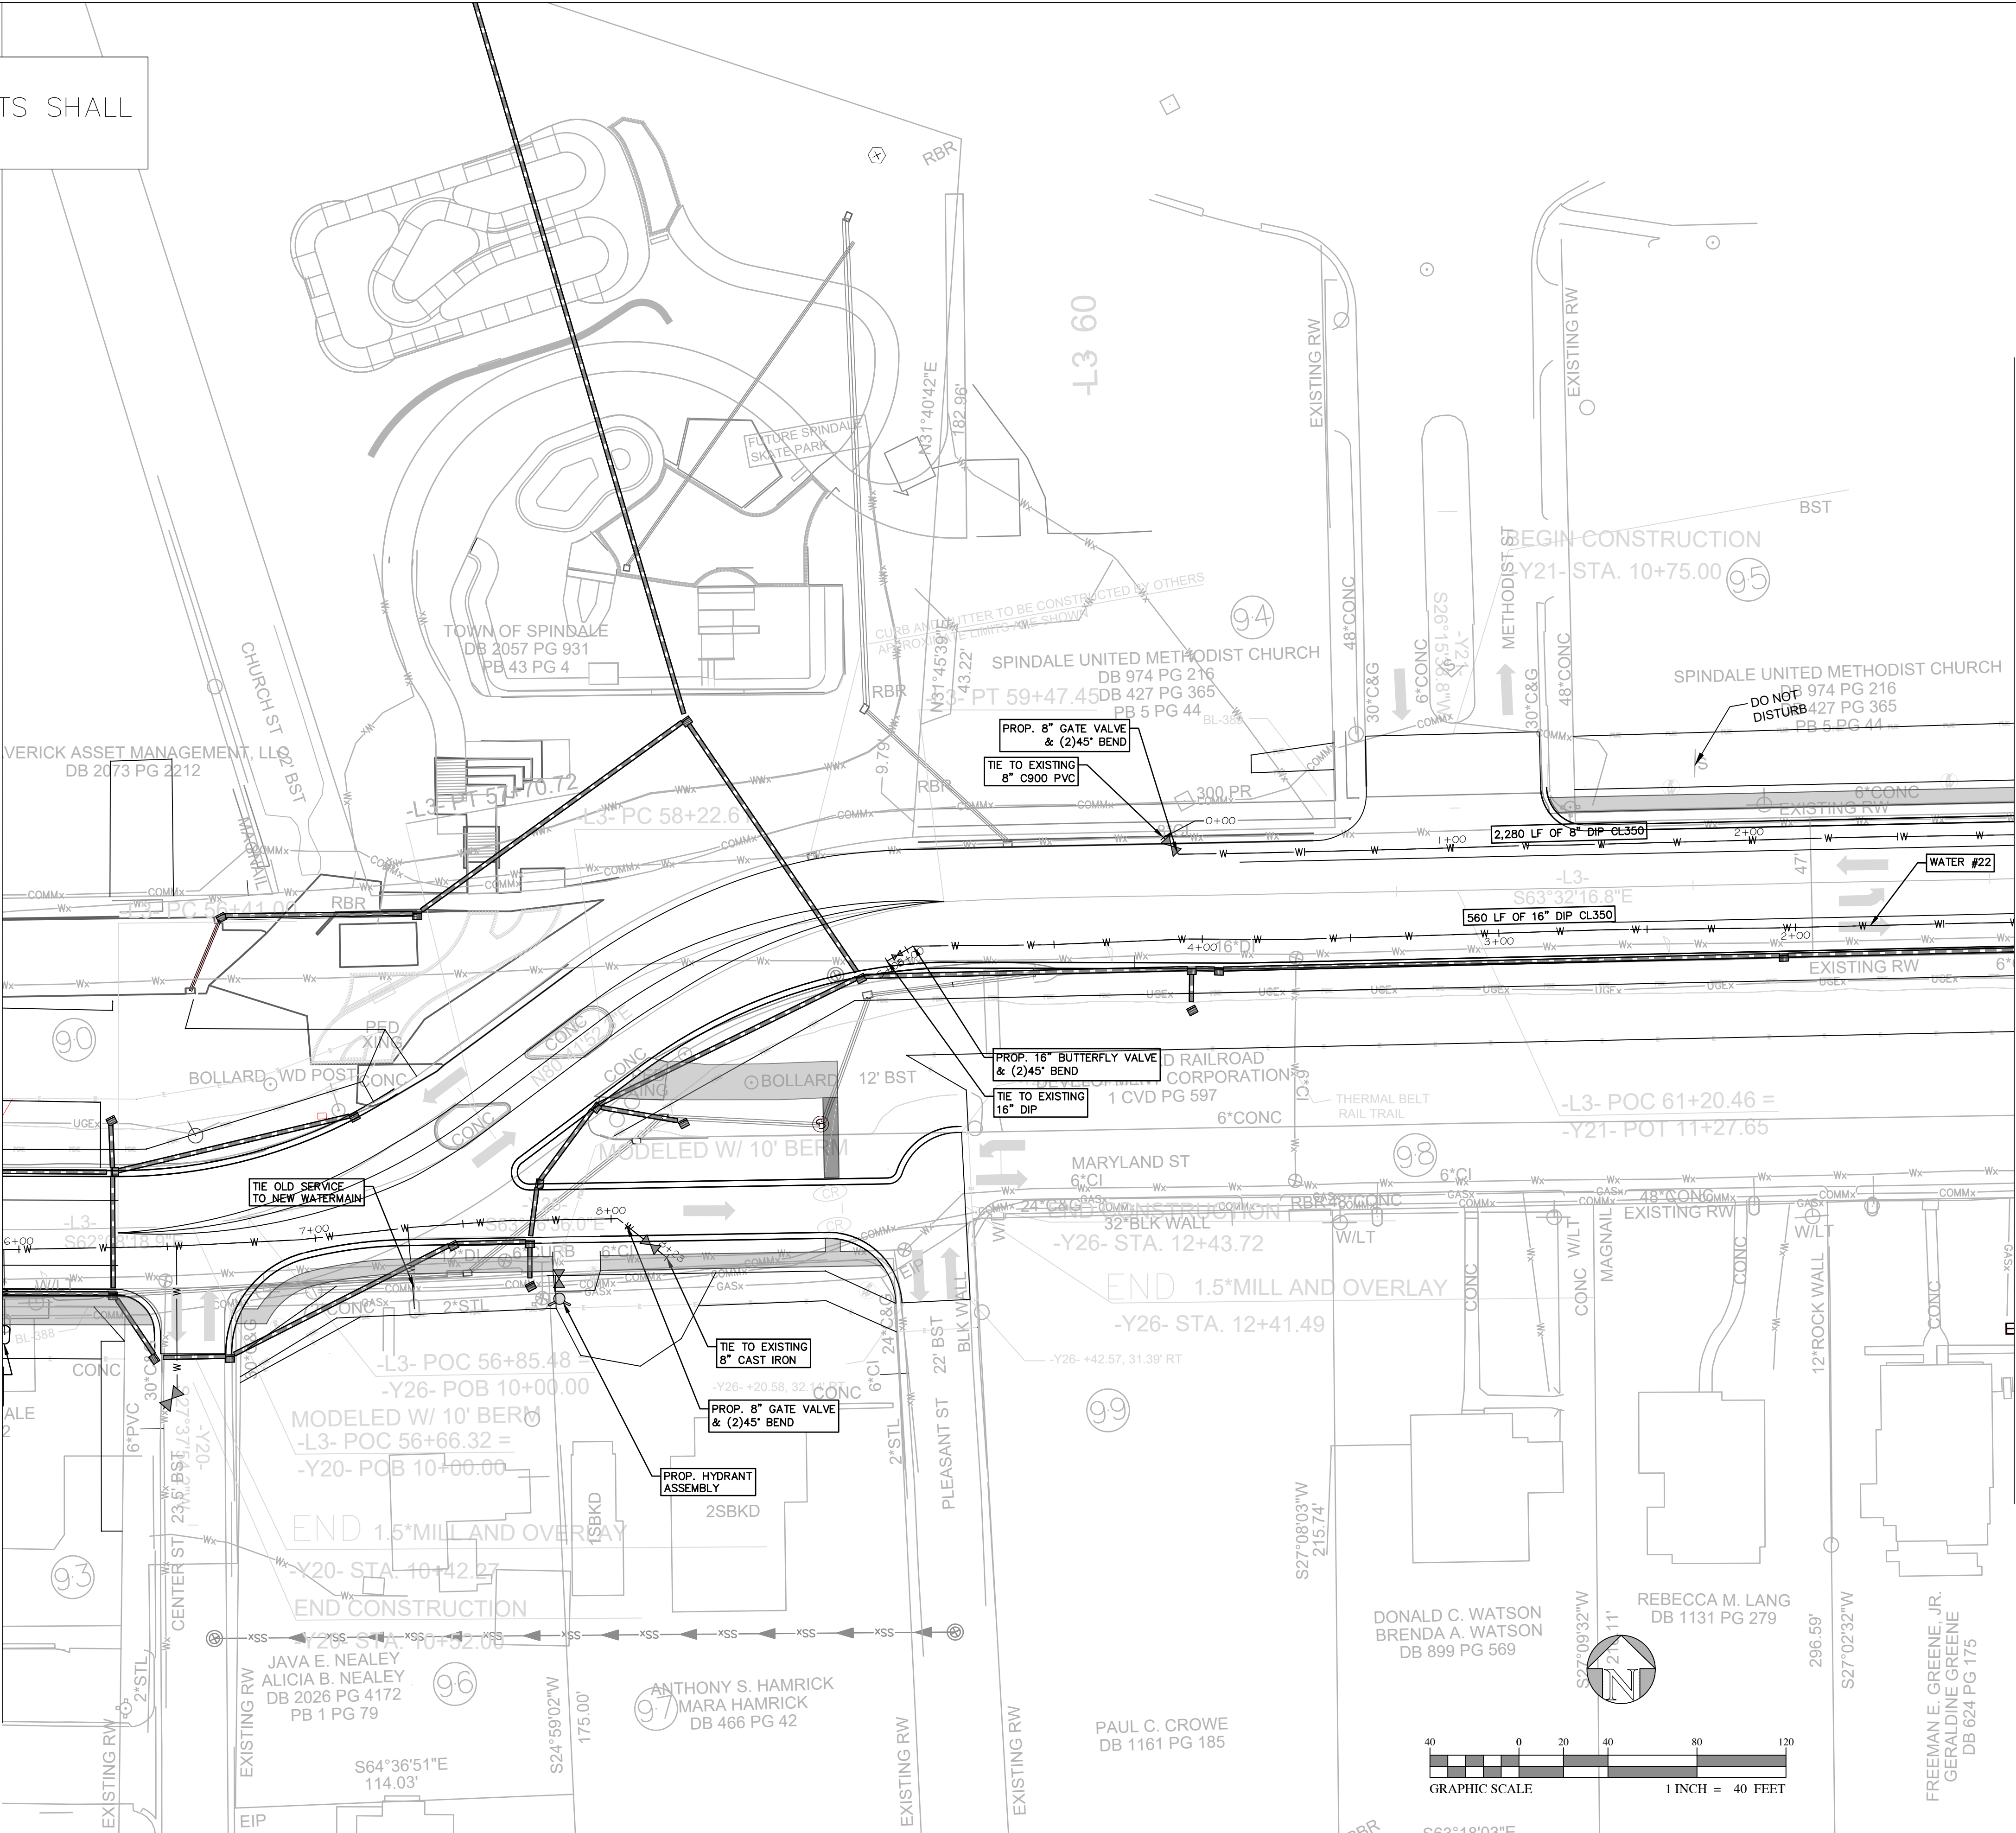

MATCH LINE -L3- STATION 63+00.00 SEE SHEET UC-22

