


PROJECT REFERENCE NO.	SHEET NO.
HL-0065	UC-22
DESIGNED BY: DWO	
DRAWN BY: LCT	
CHECKED BY: SBR	
APPROVED BY: DWO	
REVISED:	
NORTH CAROLINA DEPARTMENT OF TRANSPORTATION	
UTILITIES ENGINEERING SEC. PHONE: (919) 707-6690 FAX: (919) 250-4151	

MATCH LINE -L3- STATION 63+00.00 SEE SHEET UC-21

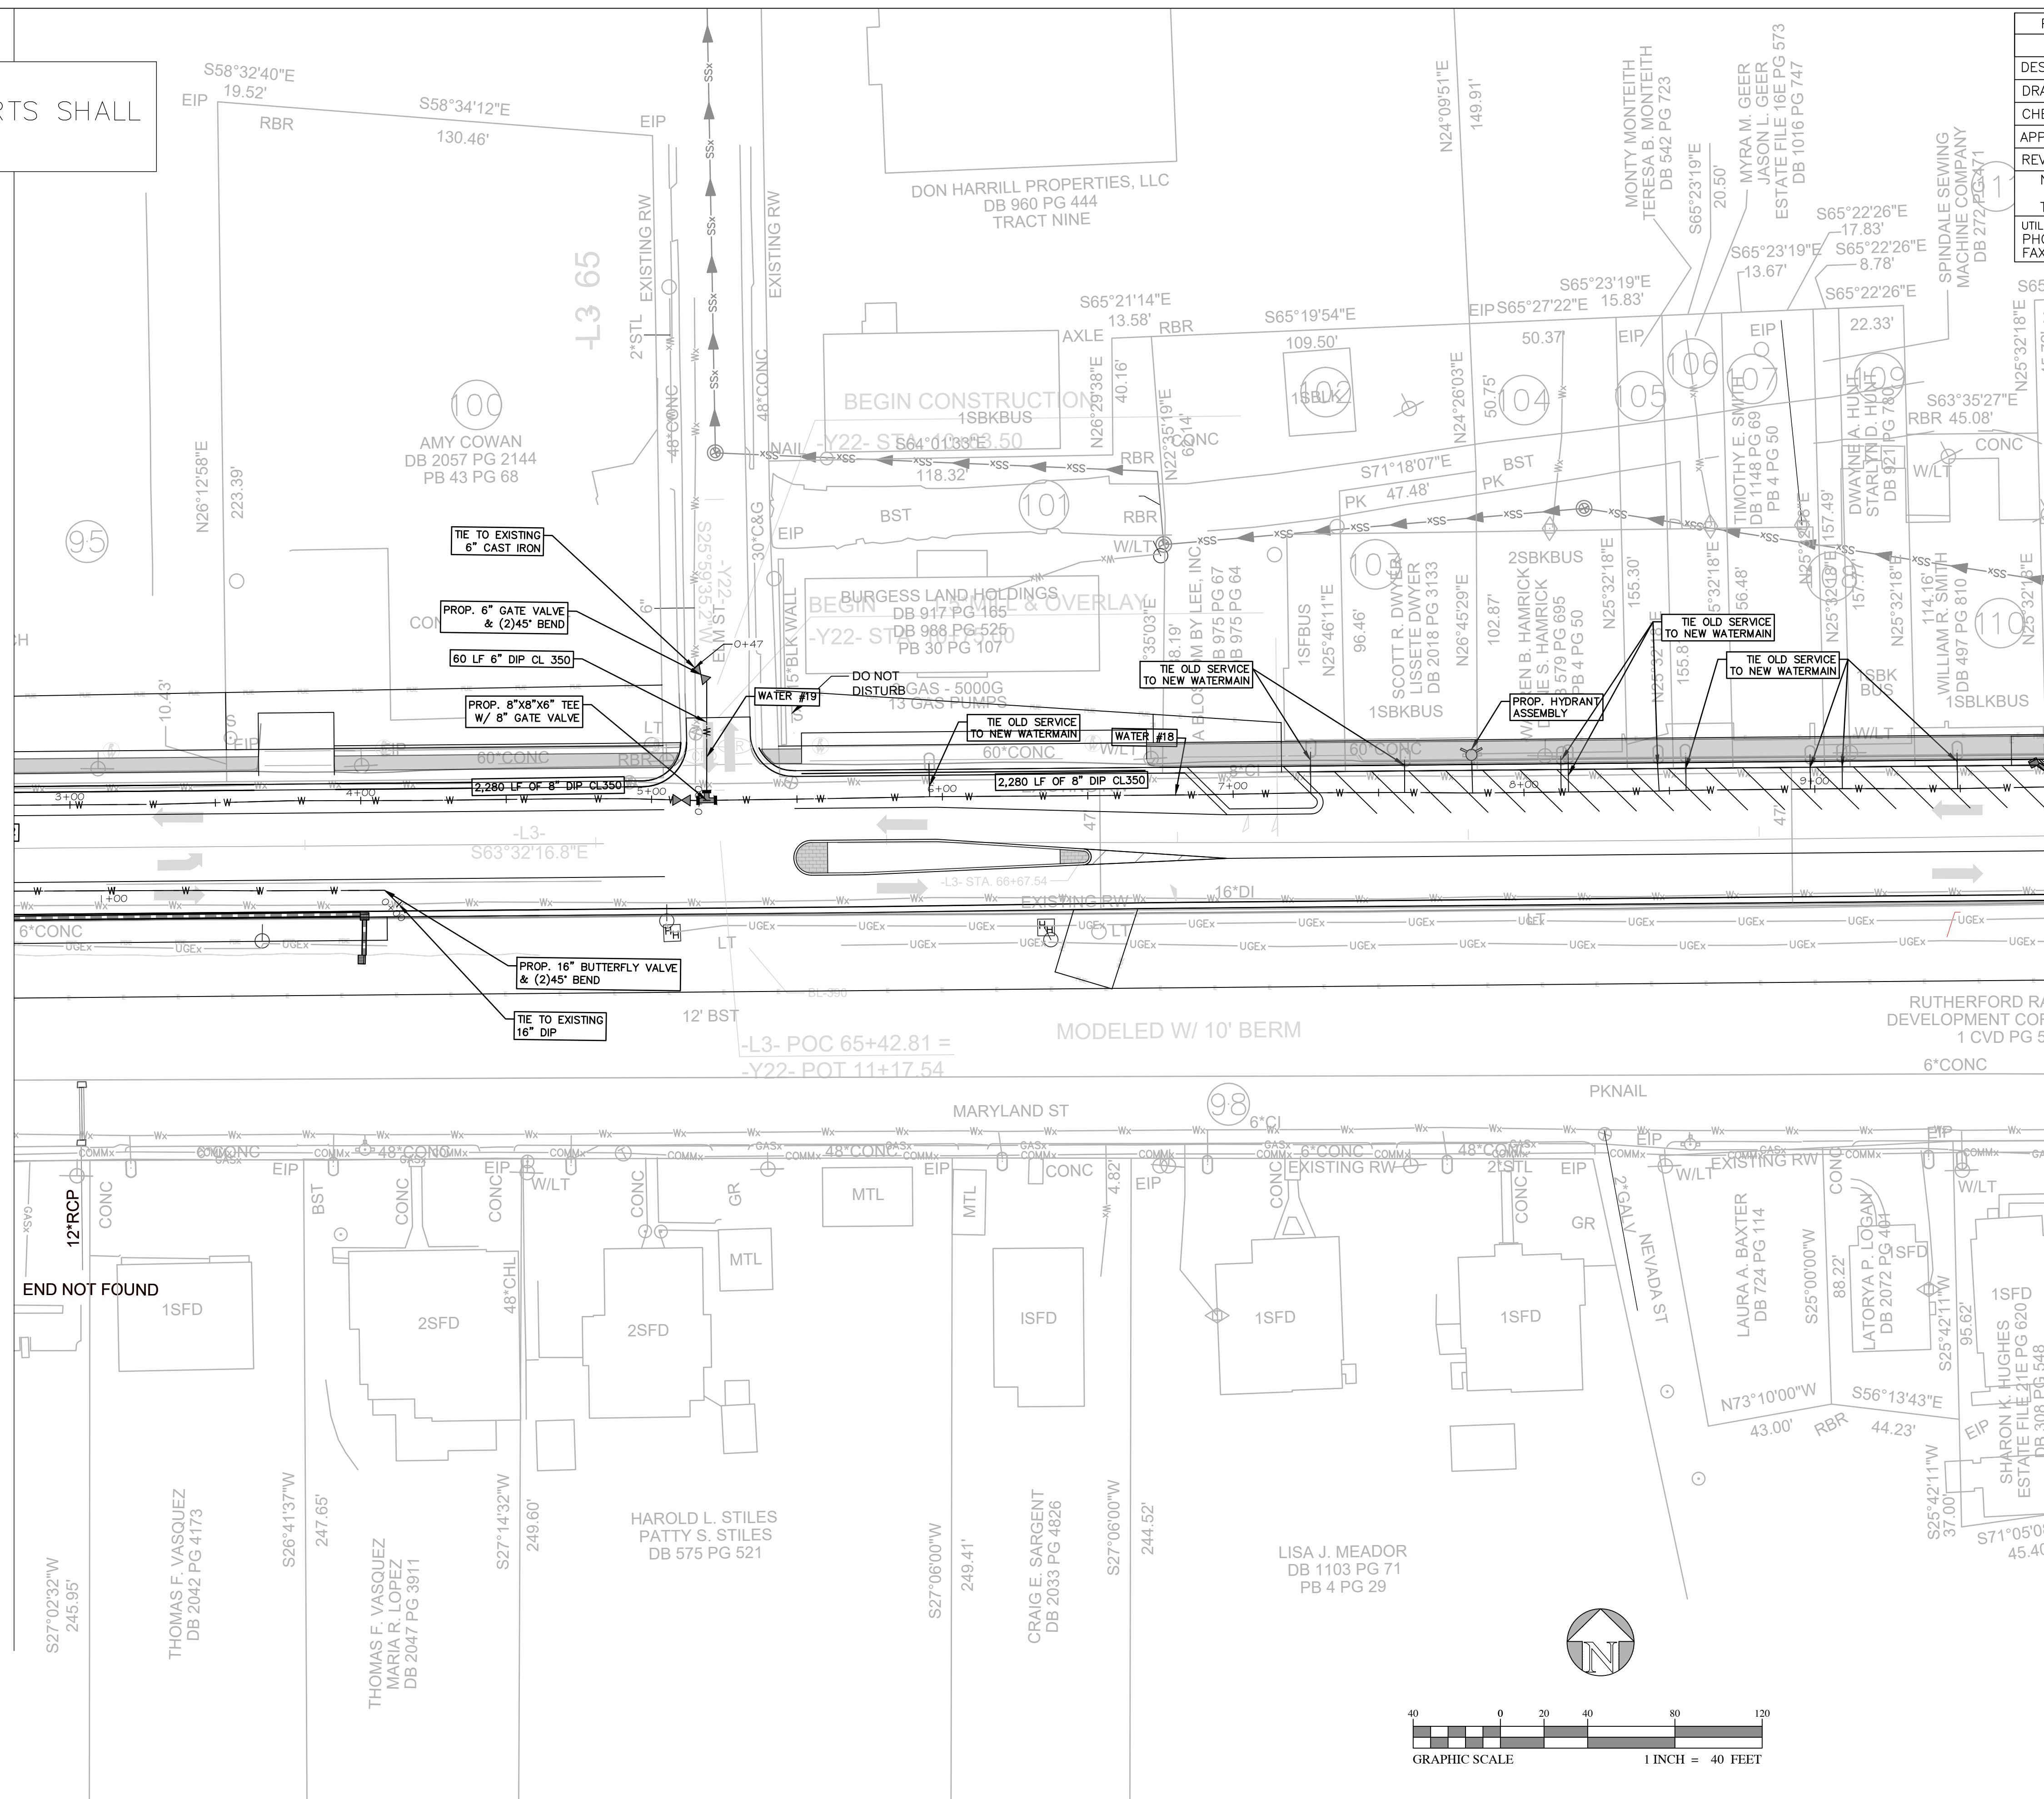

MATCH LINE -L3- STATION 70+00.00 SEE SHEET UC-23

