
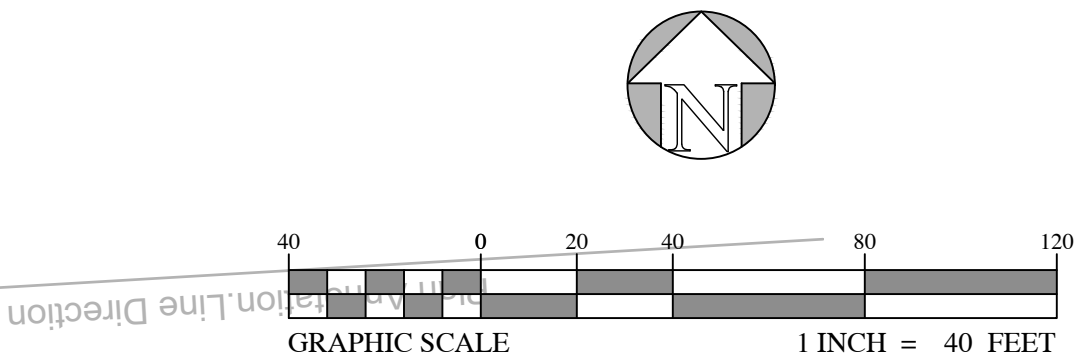


NOTE:
ALL EXISTING RIMS AND INVERTS SHALL
BE FIELD VERIFIED

MATCH LINE -Y8- STATION 12+00.00 SEE SHEET UC-14

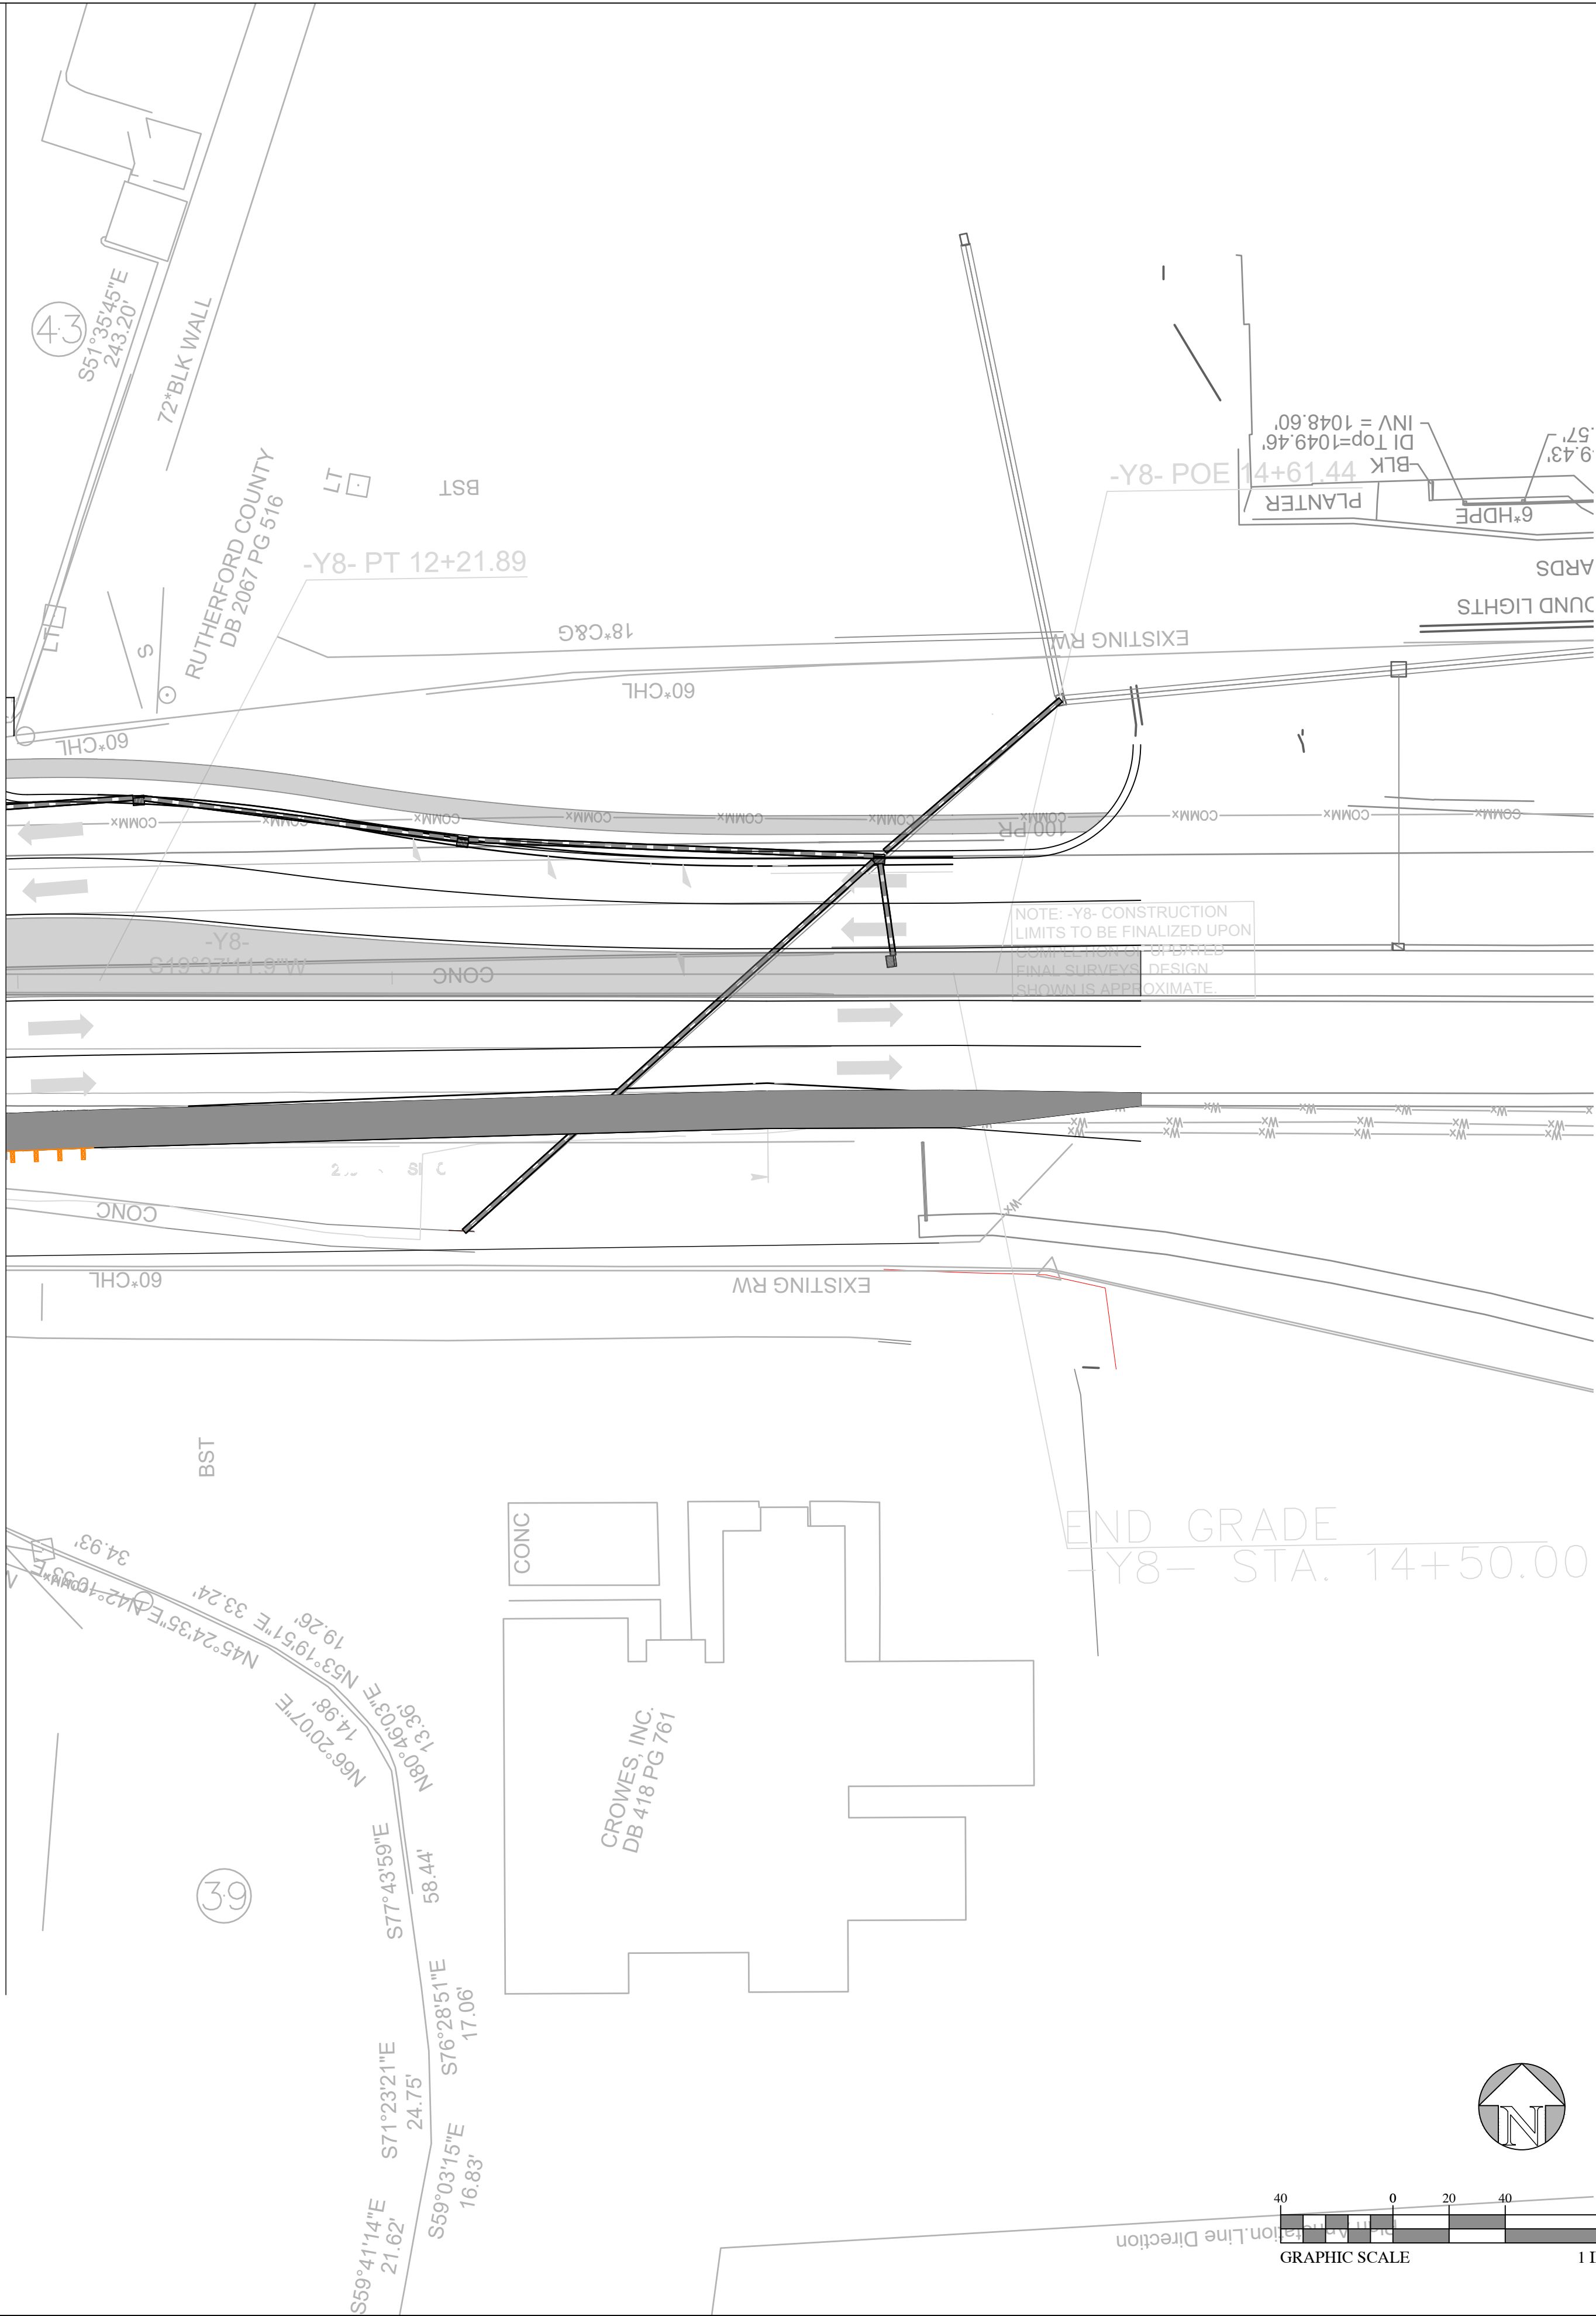

PROJECT REFERENCE NO.		SHEET NO.	
HL-0065		UC-26	
DESIGNED BY:	DWO	Signed by:  DAVID ODOM Professional Engineer SEAL 21130 DAVID ODOM	5/15/2026 PLANS ONLY
DRAWN BY:	LCT		
CHECKED BY:	SBR		
APPROVED BY:	DWO		
REVISED:			
NORTH CAROLINA DEPARTMENT OF TRANSPORTATION			
UTILITIES ENGINEERING SEC. PHONE:(919)707-6690 FAX:(919)250-4151			