
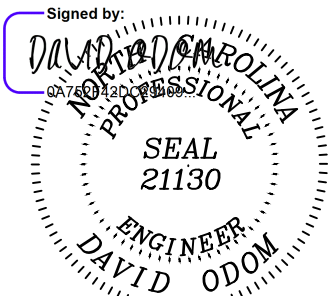


PROJECT REFERENCE NO.		SHEET NO.	
HL-0065		UC-28	
DESIGNED BY:	DWO	Signed by:  DAVID ODOM ENGINEER	
DRAWN BY:	LCT		
CHECKED BY:	SBR		
APPROVED BY:	DWO		
REVISED:			
NORTH CAROLINA DEPARTMENT OF TRANSPORTATION		5/15/2026	PLANS ONLY
UTILITIES ENGINEERING SEC. PHONE:(919)707-6690 FAX:(919)250-4151			

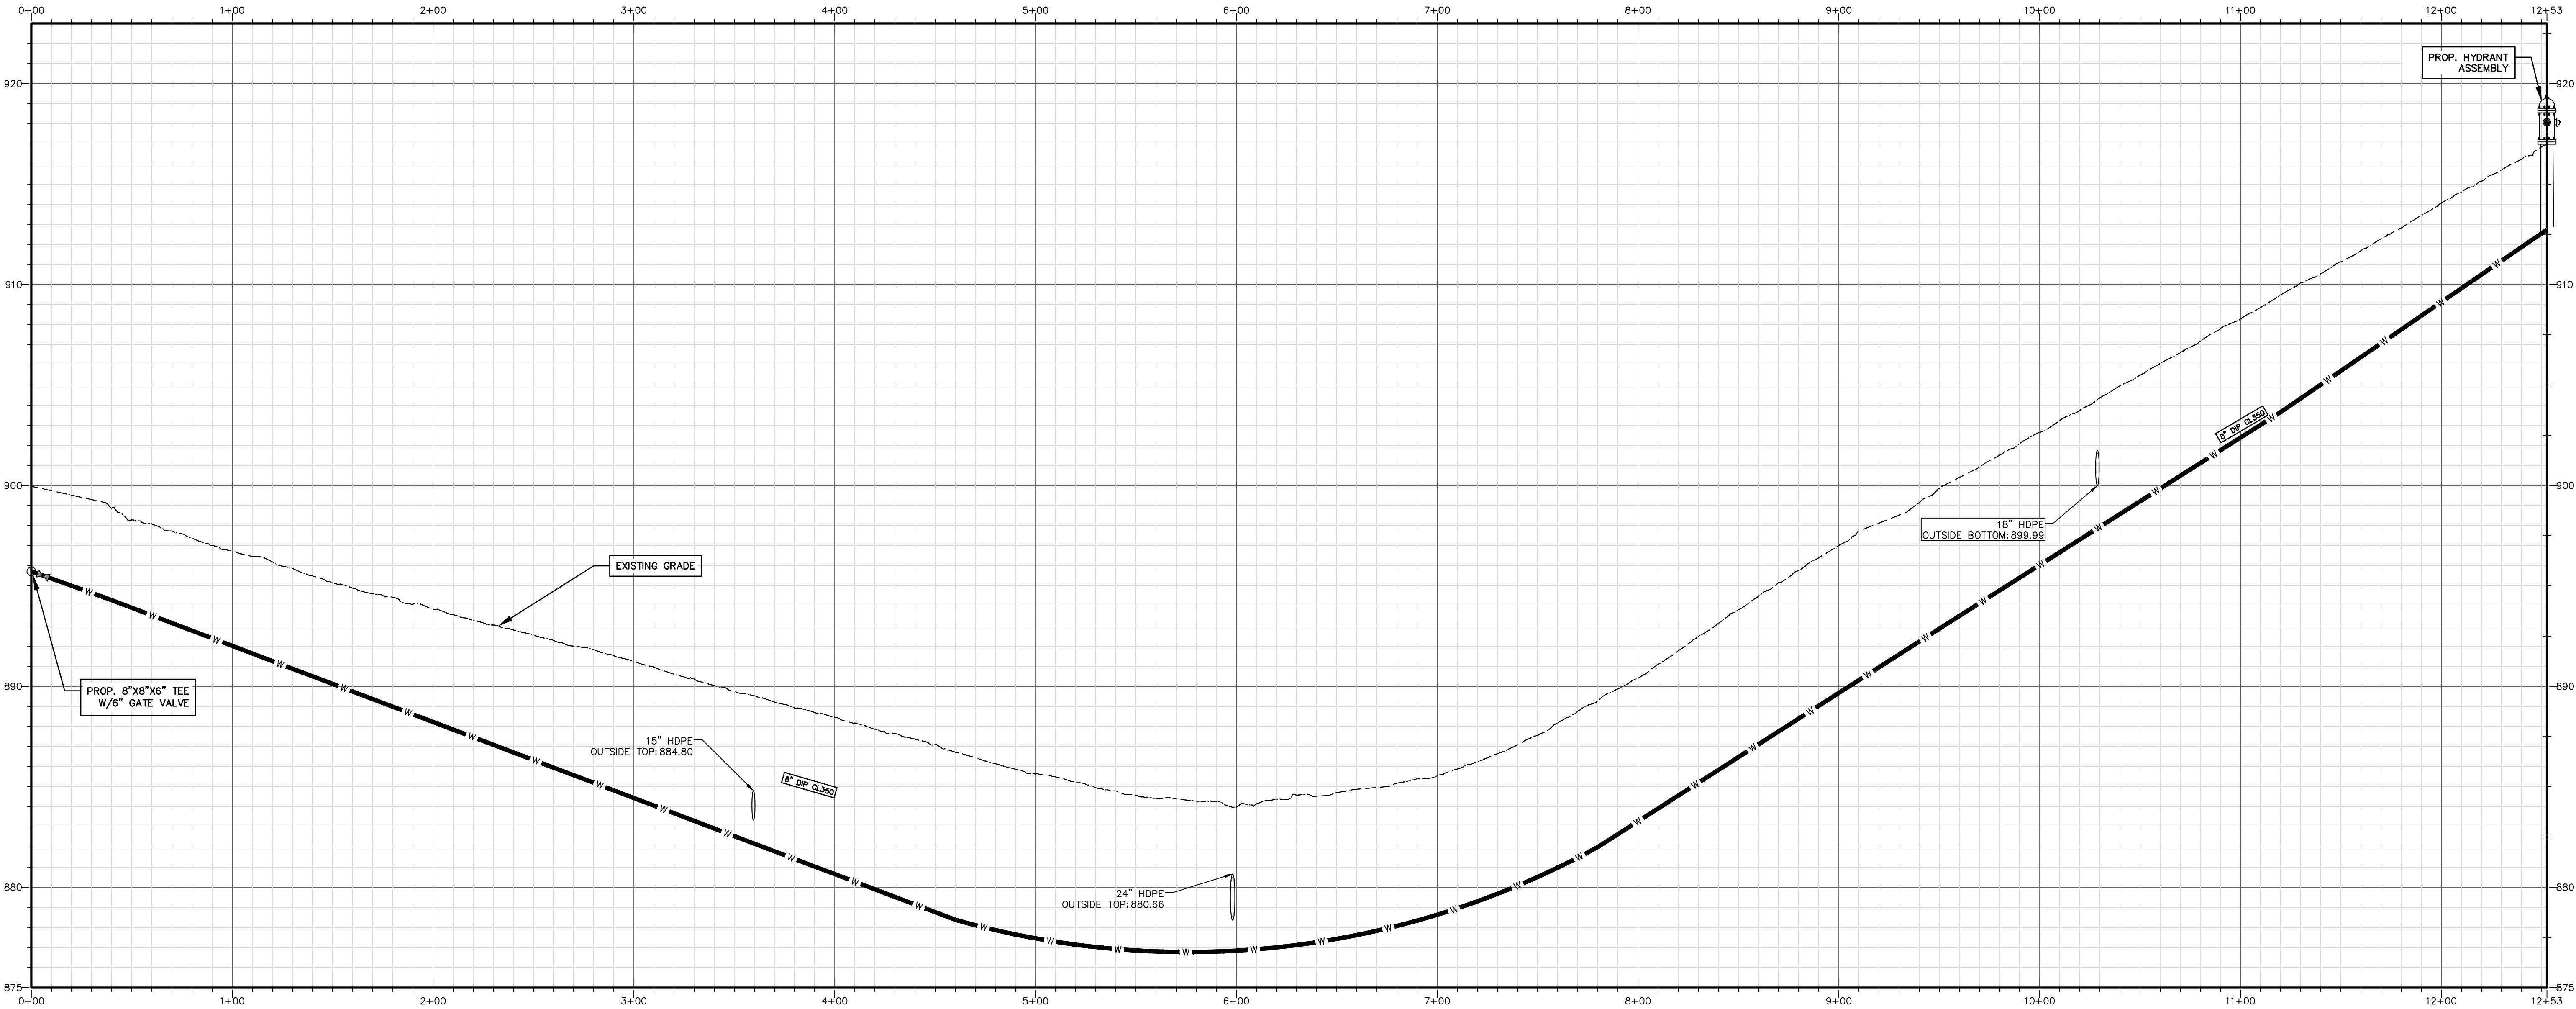

WATER 7
STA 0+00 TO STA 12+53
SCALE: 1" = 40' (HORIZONTAL) & 1"=4' (VERTICAL)