



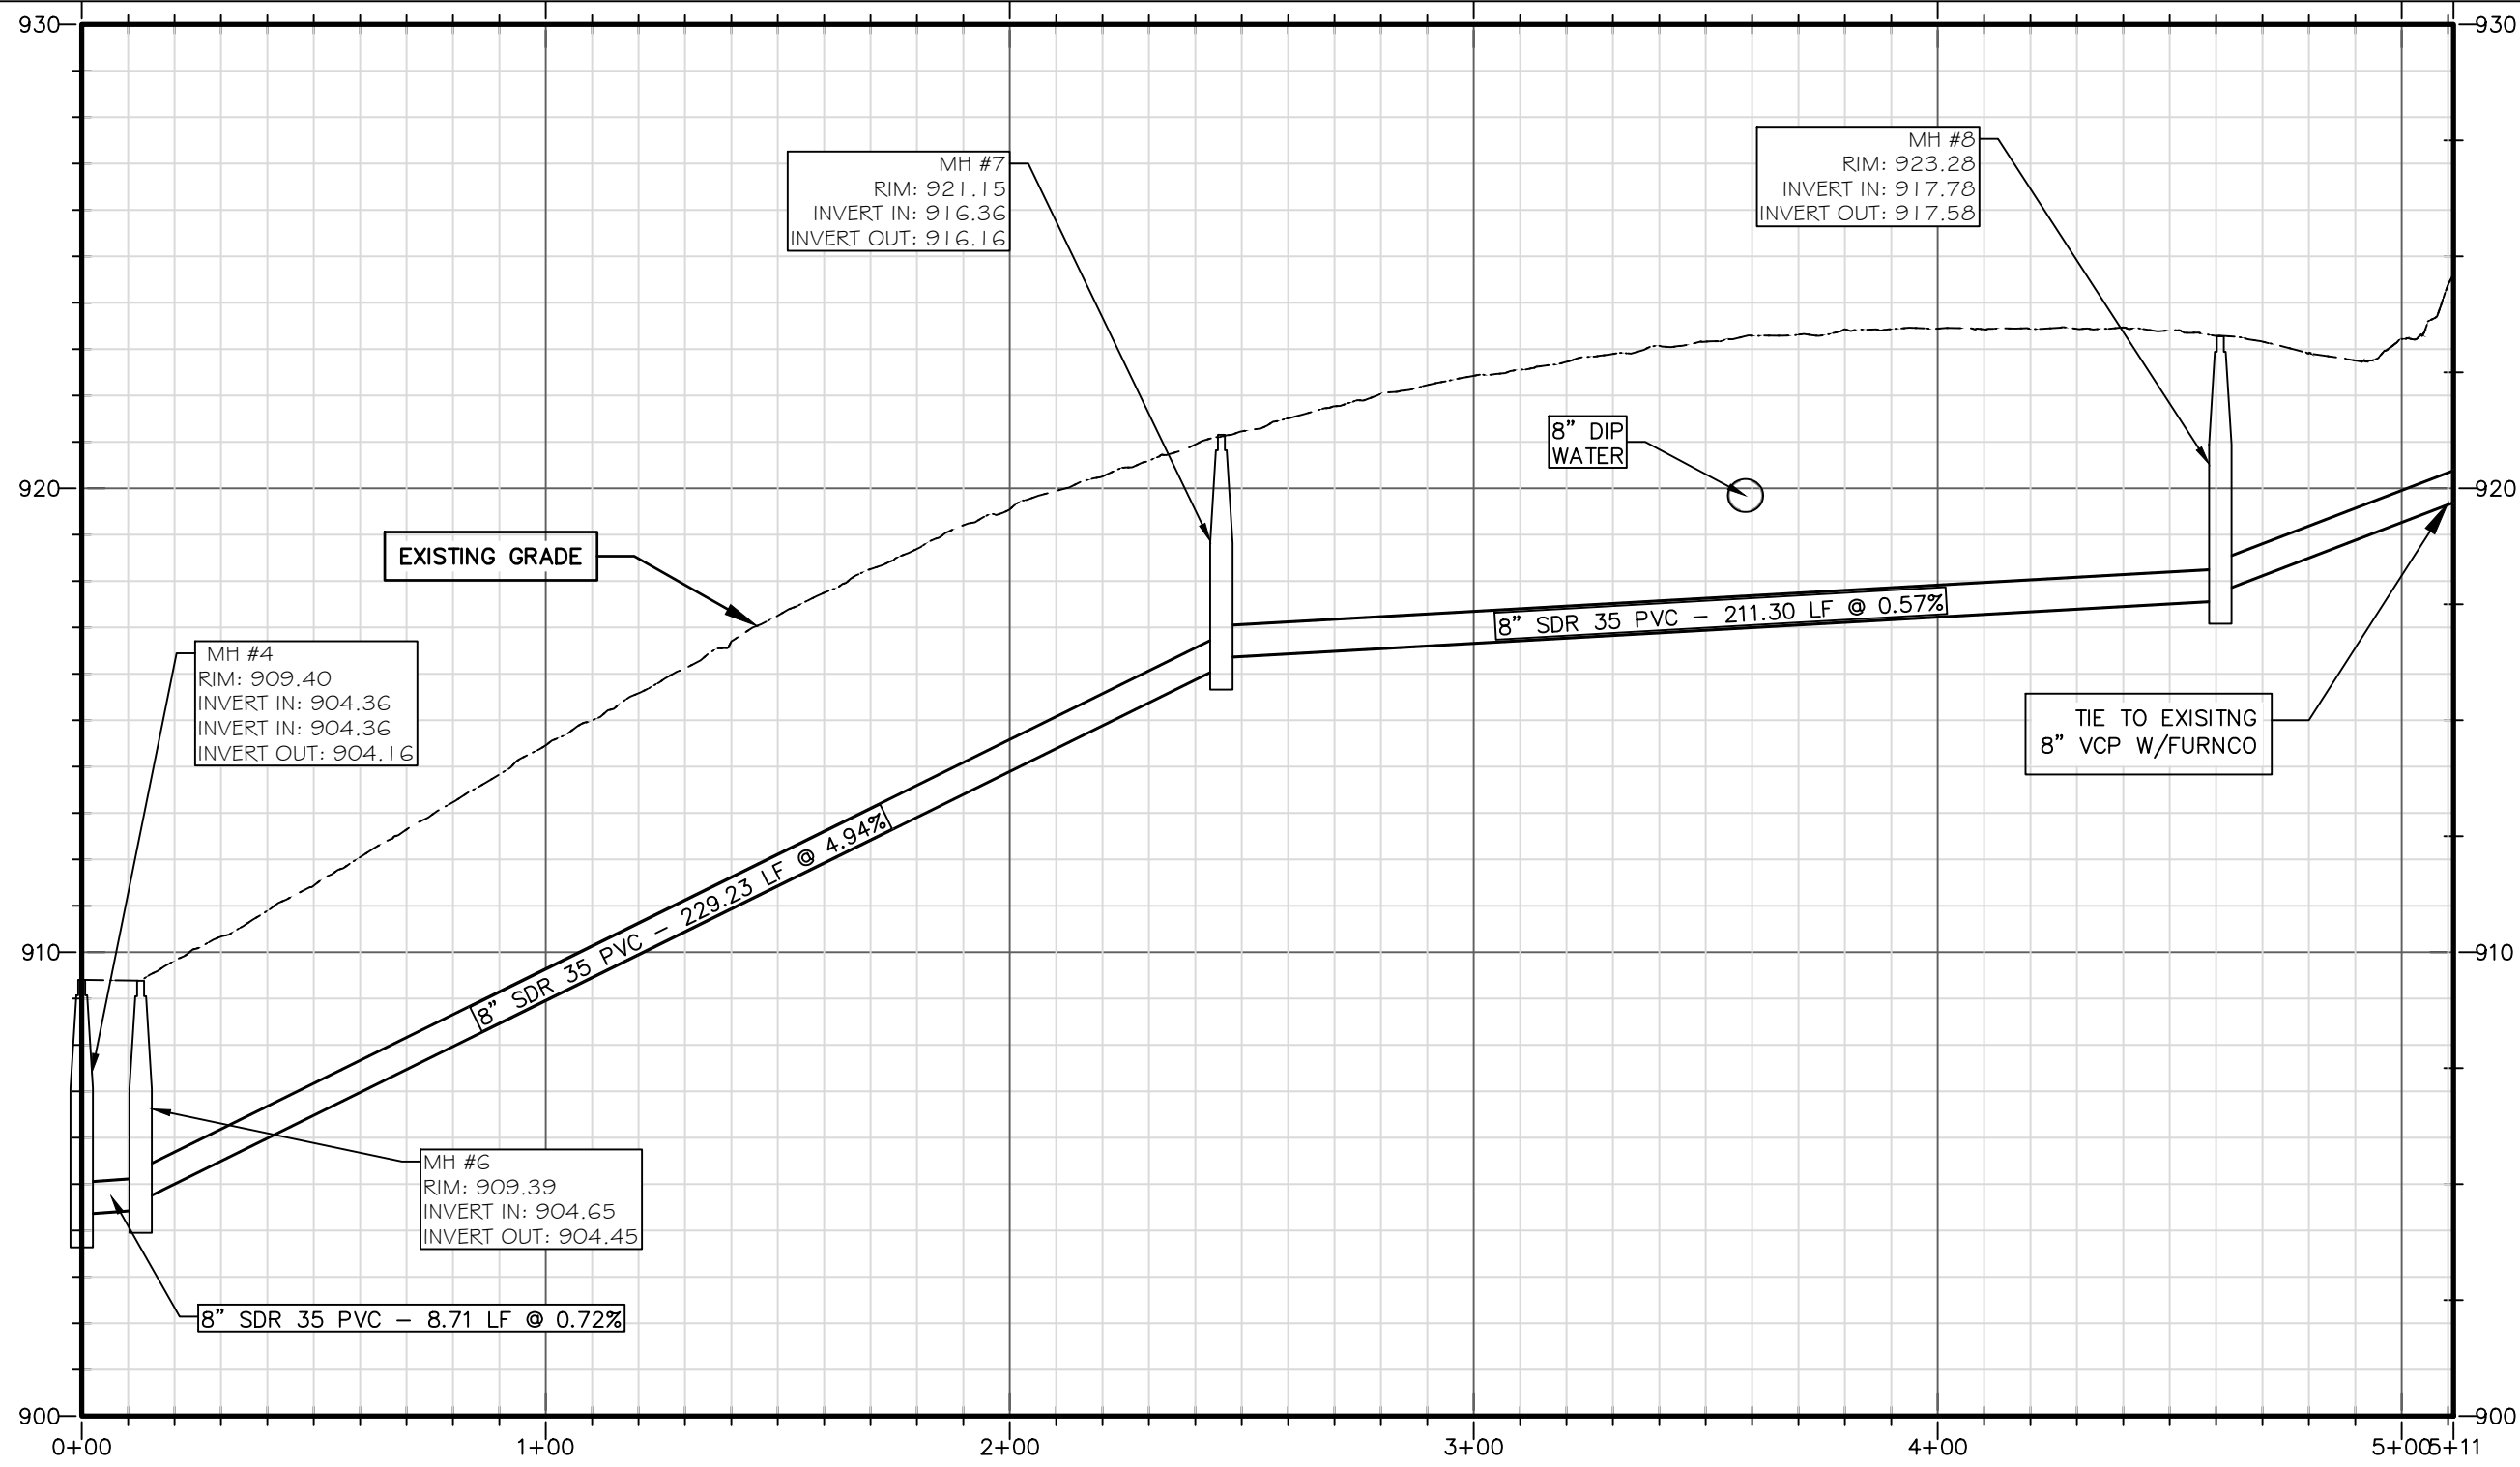


SEWER 6

STA 0+00 TO STA 5+11
SCALE: 1" = 40' (HORIZONTAL) & 1" = 4' (VERTICAL)

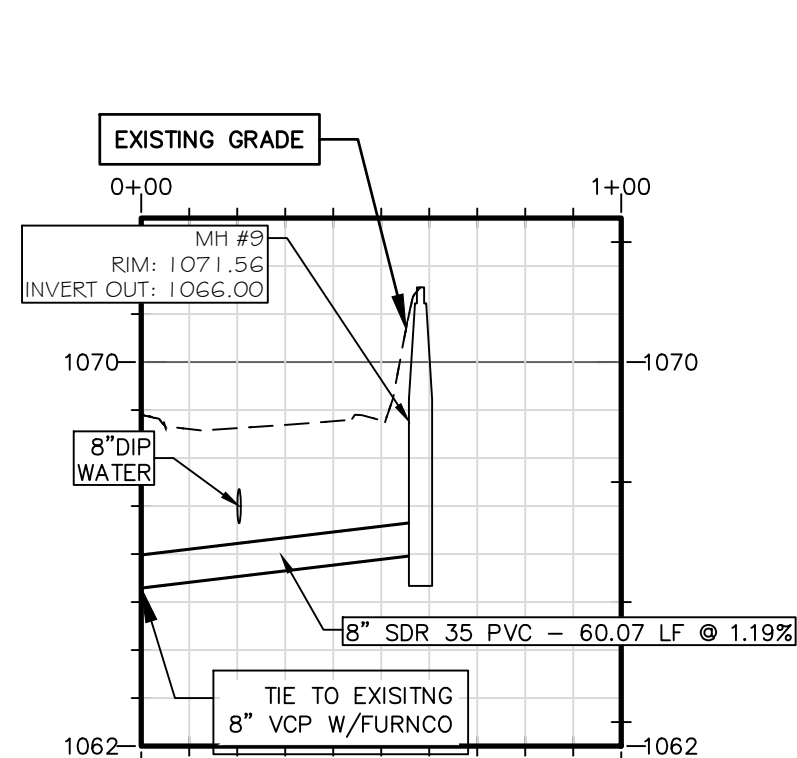


SEWER 7

STA 0+00 TO STA 1+00
SCALE: 1" = 40' (HORIZONTAL) & 1" = 4' (VERTICAL)

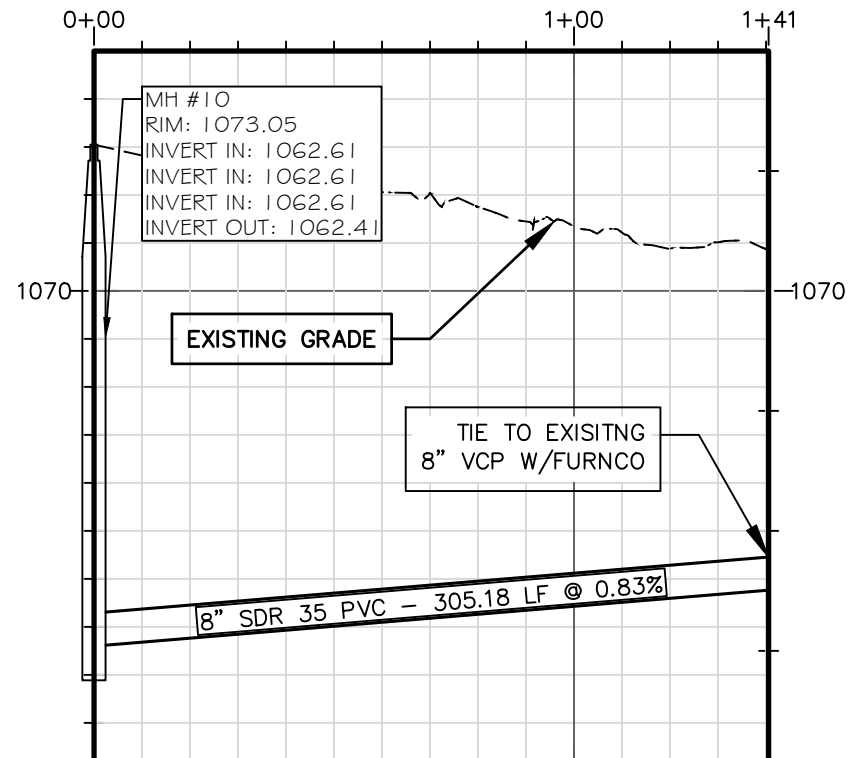

SEWER 8

STA 0+00 TO STA 1+41
SCALE: 1" = 40' (HORIZONTAL) & 1" = 4' (VERTICAL)

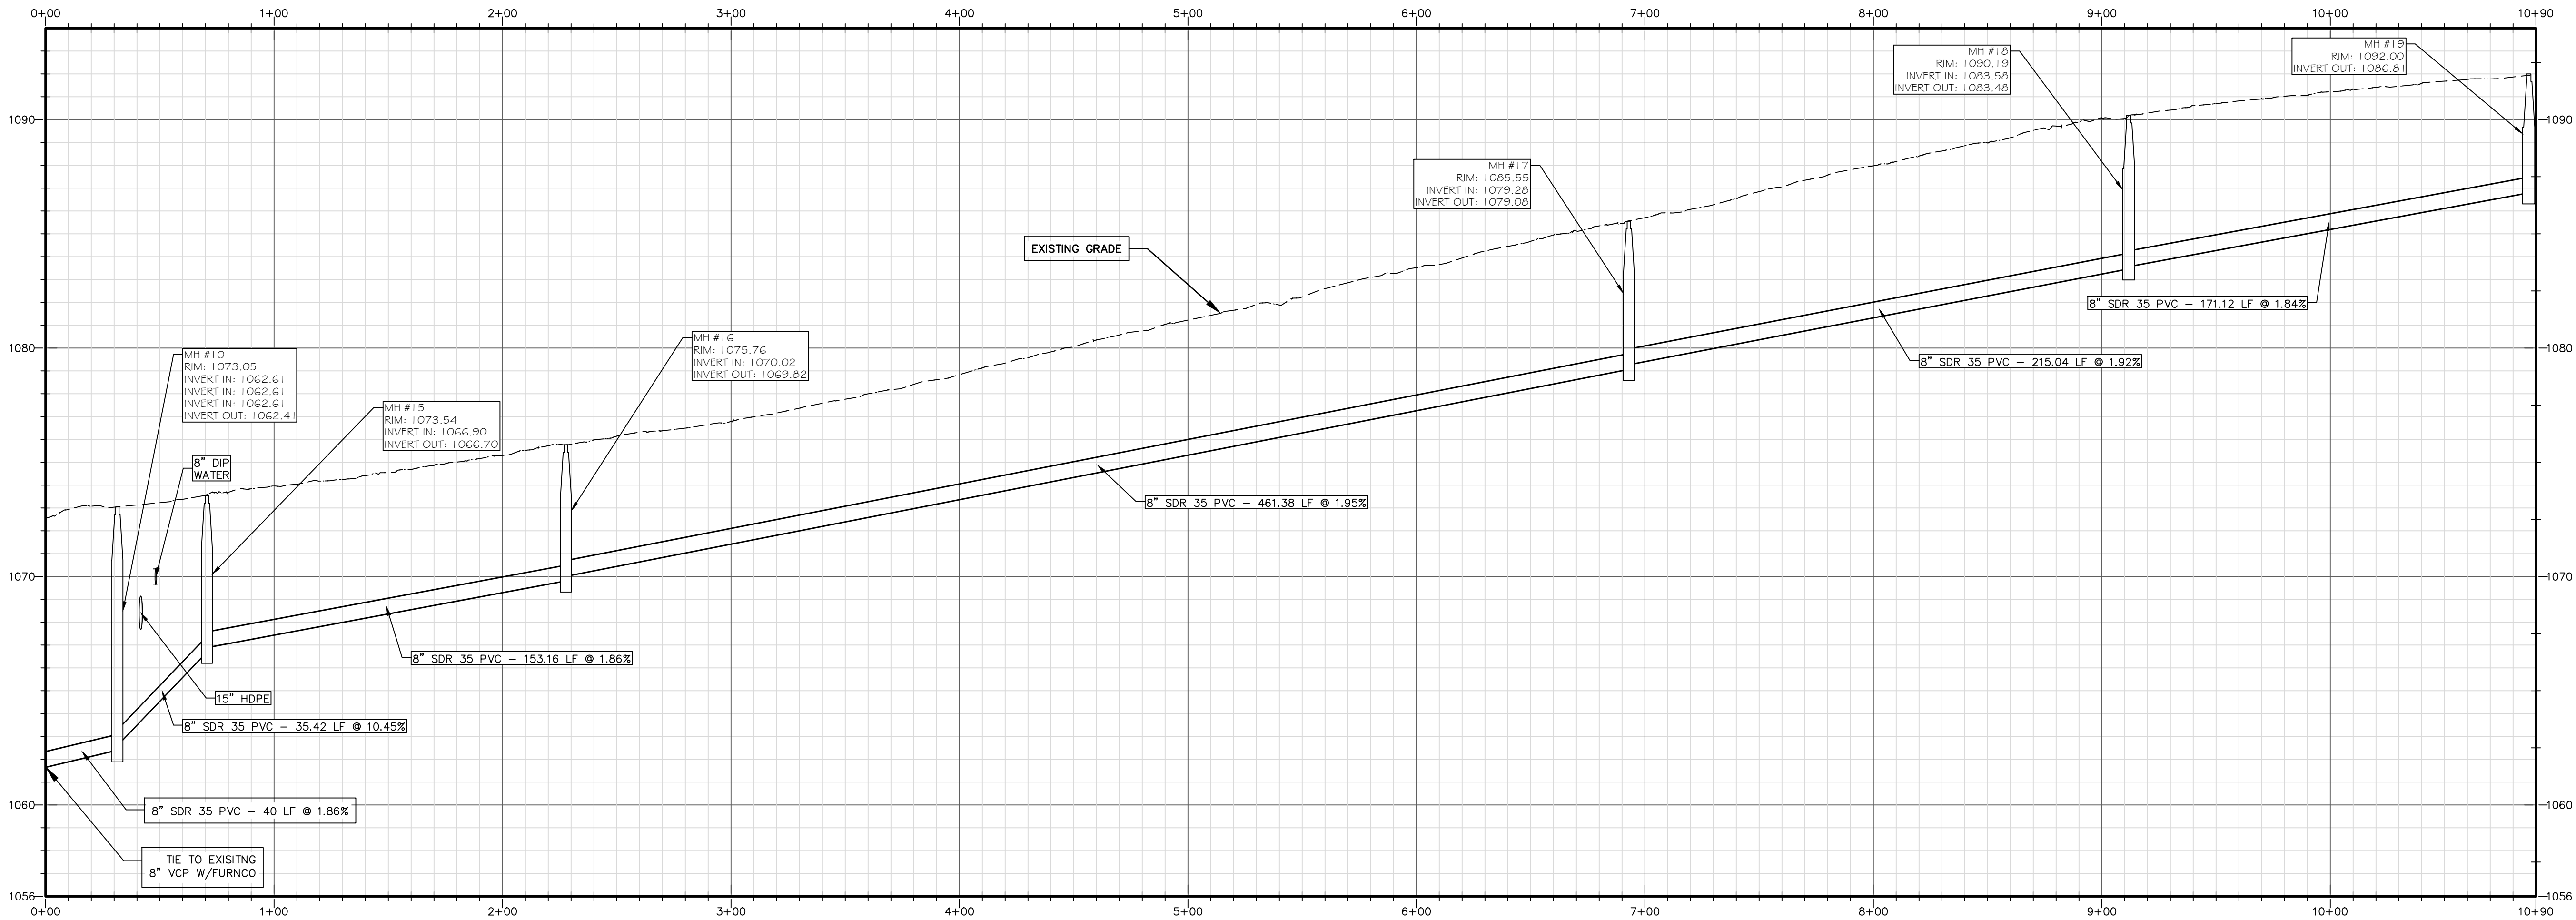

SEWER 9

STA 0+00 TO STA 10+90
SCALE: 1" = 40' (HORIZONTAL) & 1" = 4' (VERTICAL)

PROJECT REFERENCE NO.		SHEET NO.	
HL-0065		UC-35	
DESIGNED BY:	DWO	Signed by:  DAVID ODOM PROFESSIONAL ENGINEER SEAL 21130 DAVID ODOM	5/15/2026
DRAWN BY:	LCT		
CHECKED BY:	SBR		
APPROVED BY:	DWO		
REVISED:			
NORTH CAROLINA DEPARTMENT OF TRANSPORTATION		PLANS ONLY	
UTILITIES ENGINEERING SEC. PHONE:(919)707-6690 FAX:(919)250-4151			