

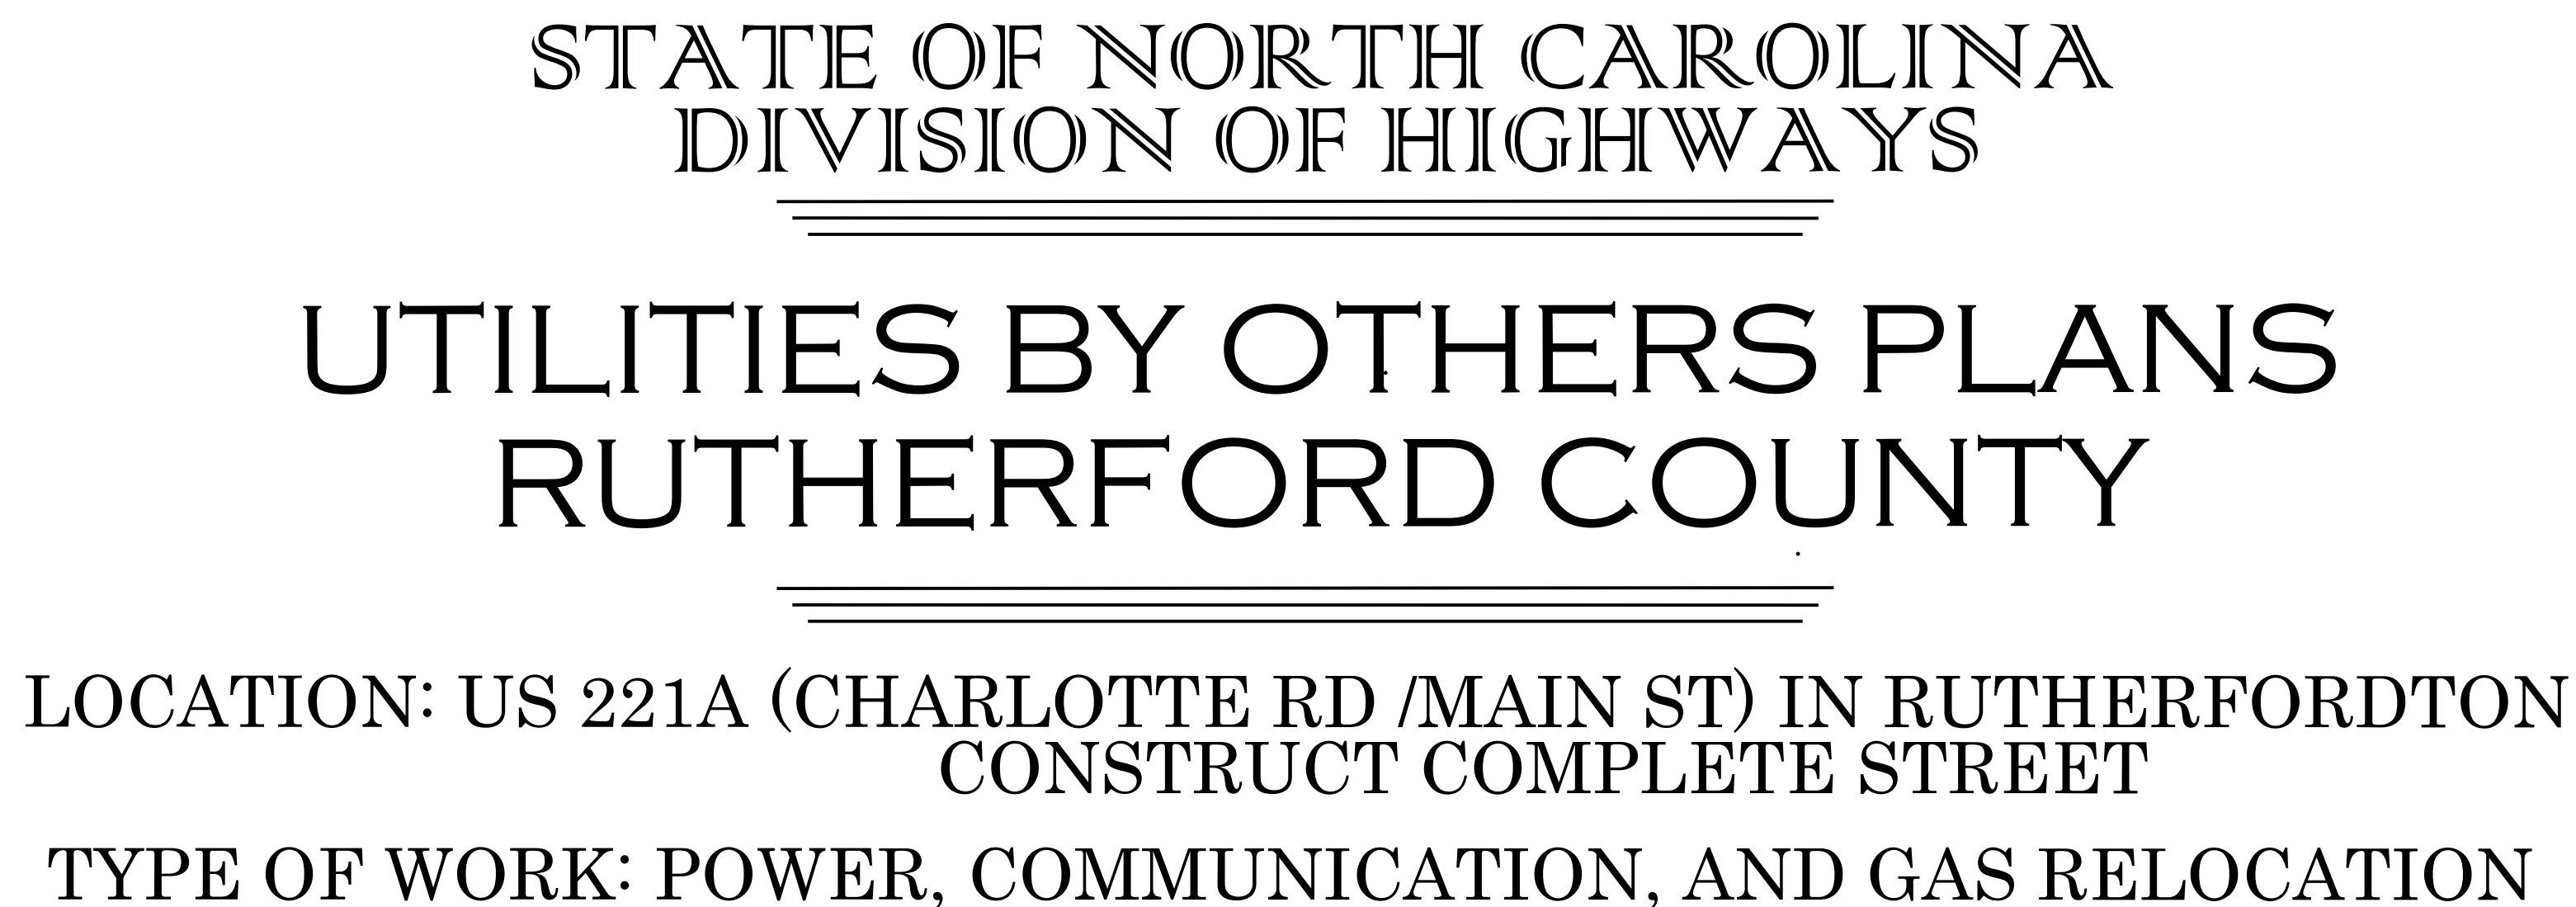


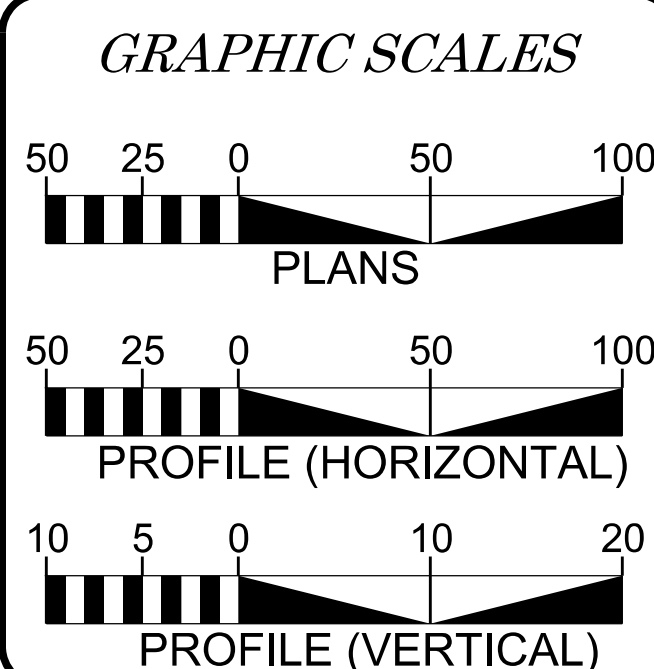

NOTE:
ALL UTILITY WORK SHOWN ON THIS SHEET WILL BE DONE BY OTHERS.
NO PAYMENT WILL BE MADE TO THE CONTRACTOR FOR UTILITY WORK SHOWN ON THIS SHEET.

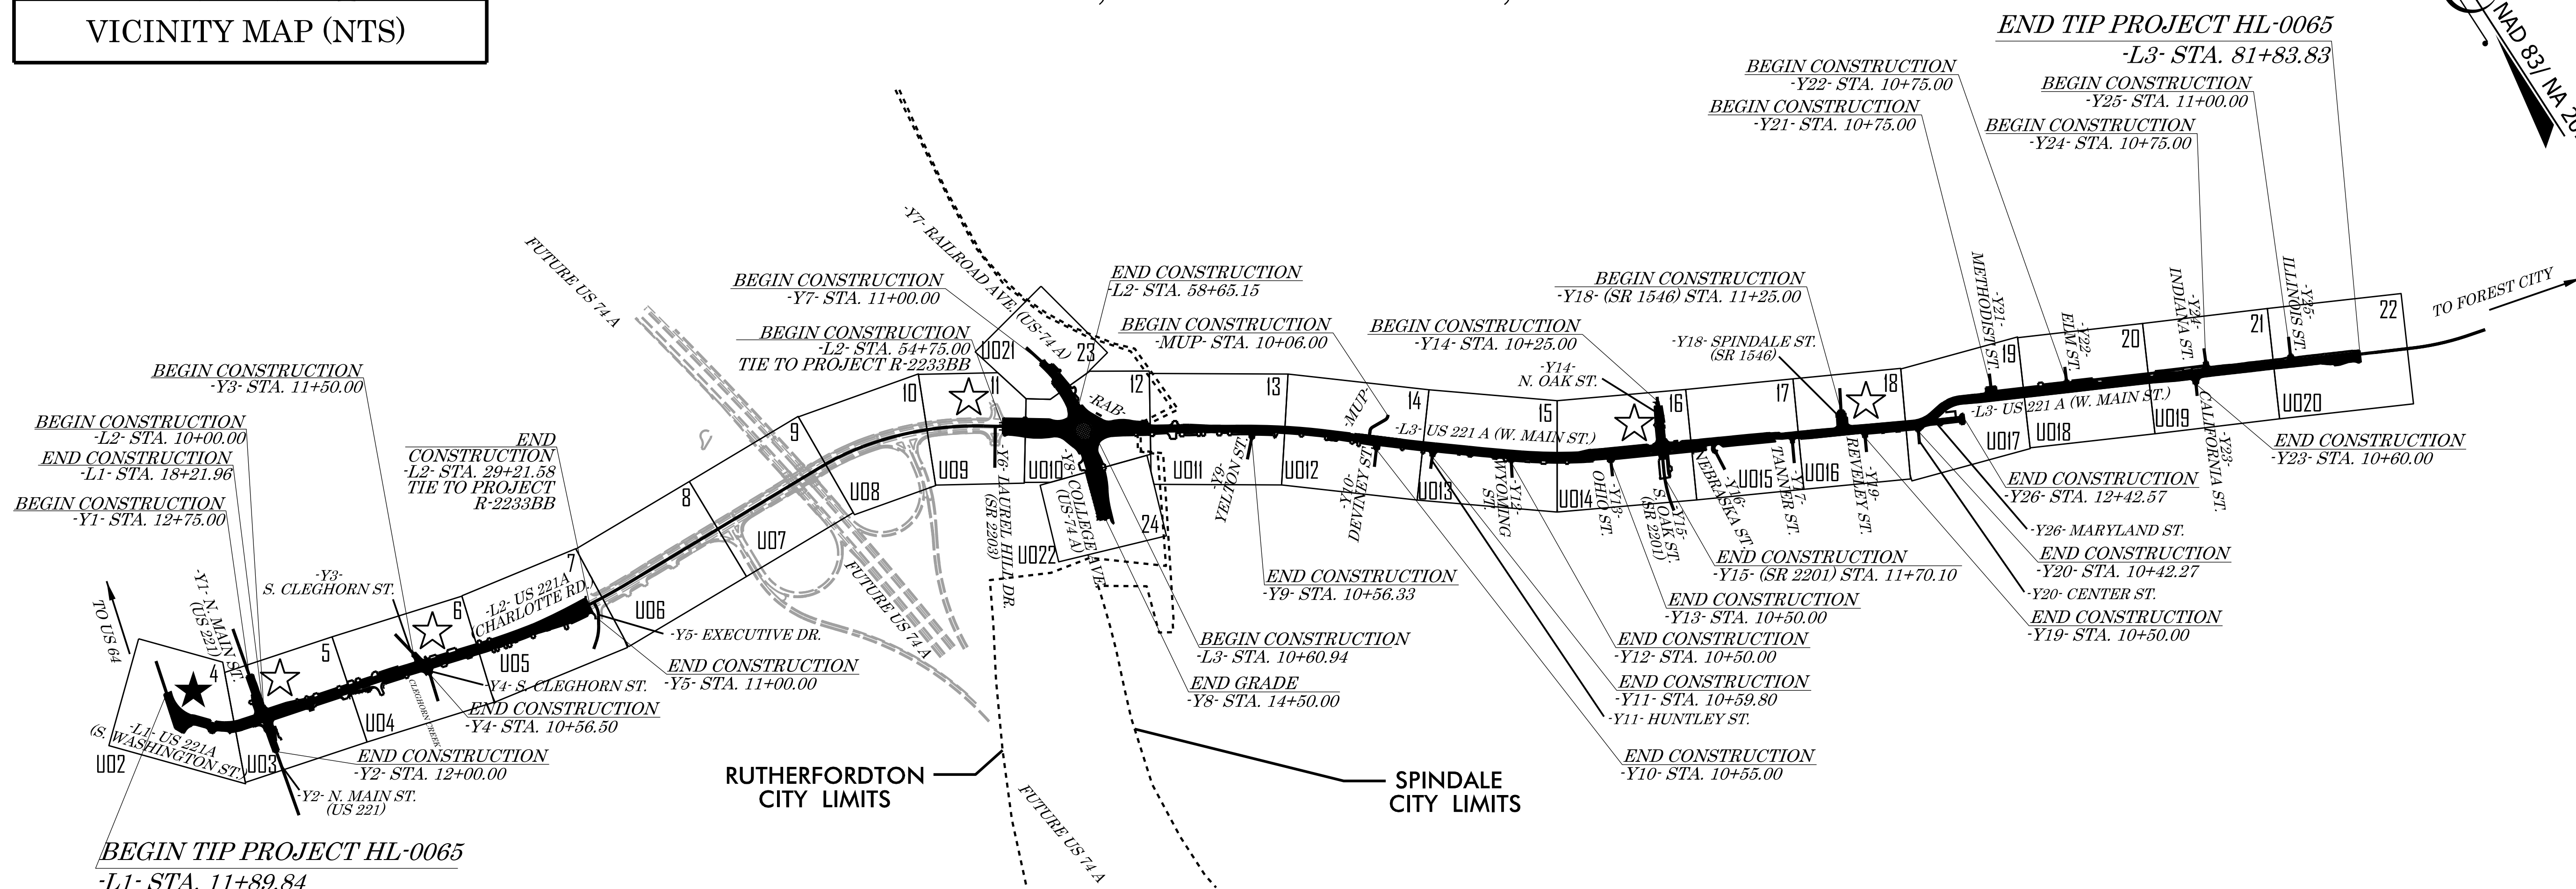

INDEX OF SHEETS	
<u>SHEET NO.:</u>	<u>DESCRIPTION</u>
UO-1	TITLE SHEET
UO-2 THRU UO-22	UTILITY BY OTHERS SHEETS

UTILITY OWNERS WITH CONFLICTS

- (A) DUKE ENERGY - POWER DISTRIBUTION
- (B) VYVE BROADBAND - COMMUNICATION
- (C) FIBERLIGHT - COMMUNICATION
- (D) MCNC - COMMUNICATION
- (E) PANGEA - COMMUNICATION
- (F) AT&T - COMMUNICATION
- (G) ENBRIDGE - GAS

PREPARED IN THE OFFICE OF SAMTM 2641 SUMNER BOULEVARD SUITE 116 RALEIGH, NC 27616 (919) 878-7466		 DIVISION OF HIGHWAYS UTILITIES UNIT 1555 MAIL SERVICES CENTER RALEIGH NC 27699-1555 PHONE (919) 707-7194	
<u>TODD BUTNER</u> <u>WILLIAM PACE</u>	UTILITY PROJECT MANAGER UTILITY COORDINATOR	<u>Tim Anderson, PE</u> <u>Nathaniel S. Moneyham, PE</u> <u>R. Keith Radcliff</u> <u>John D. Metcalf</u>	Division Engineer Division Construction Engineer Division Utility Engineer Assistant Division Utility Engineer