


ALL PROPOSED UTILITY
WORK SHOWN ON THIS
SHEET WILL BE DONE
BY OTHERS. NO PAYMENT
WILL BE MADE TO THE
CONTRACTOR FOR
UTILITY WORK SHOWN ON
THIS SHEET.



REVISIONS

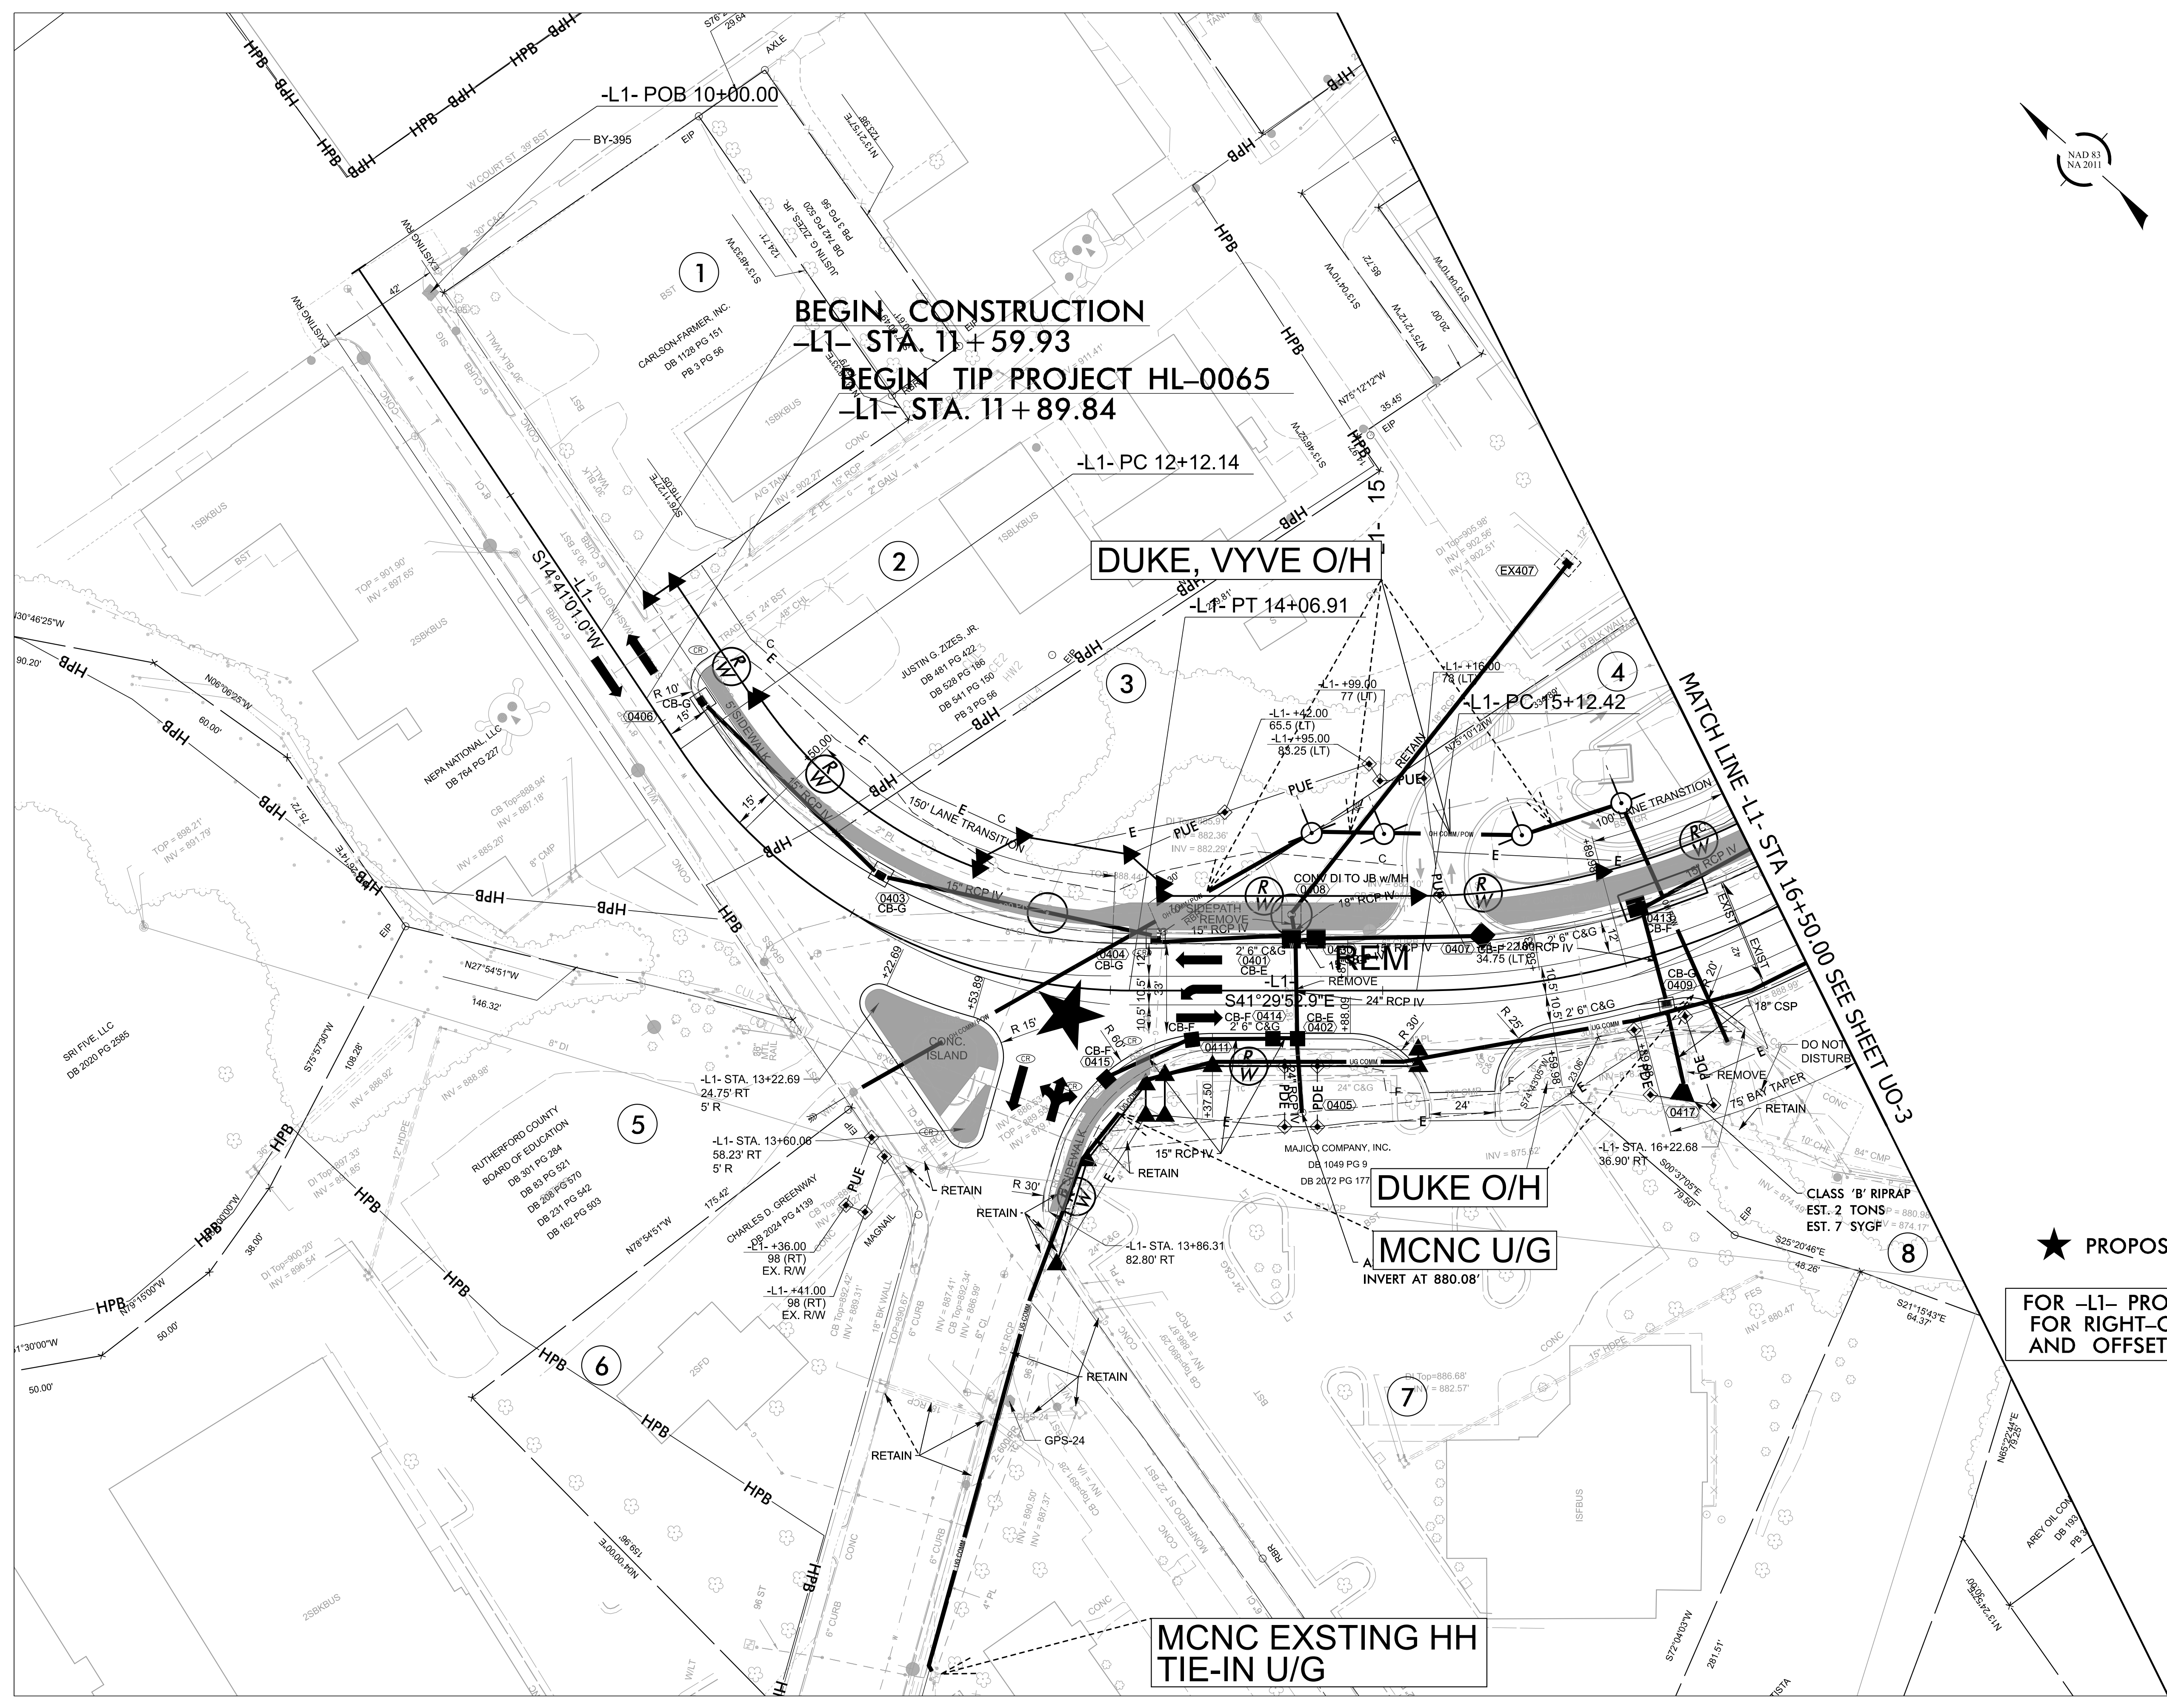

★ PROPOSED SIGNAL

FOR -L1- PROFILE, SEE SHEET 25
FOR RIGHT-OF-WAY STATIONS
AND OFFSETS, SEE SHEET 2B-3