


ALL PROPOSED UTILITY
WORK SHOWN ON THIS
SHEET WILL BE DONE
BY OTHERS. NO PAYMENT
WILL BE MADE TO THE
CONTRACTOR FOR
UTILITY WORK SHOWN ON
THIS SHEET.

PREPARED BY
SAM
THE ASSOCIATED ENGINEERS
OF NORTH CAROLINA, INC.
1000 WEST 10TH STREET
Raleigh, NC 27601

REVISIONS

FOR -L1- PROFILE, SEE SHEET 25
FOR -L2- PROFILE, SEE SHEET 25
FOR -Y1- PROFILE, SEE SHEET 30
FOR -Y2- PROFILE, SEE SHEET 31
FOR RIGHT-OF-WAY STATIONS
AND OFFSETS, SEE SHEET 2B-4

★ EXISTING SIGNAL

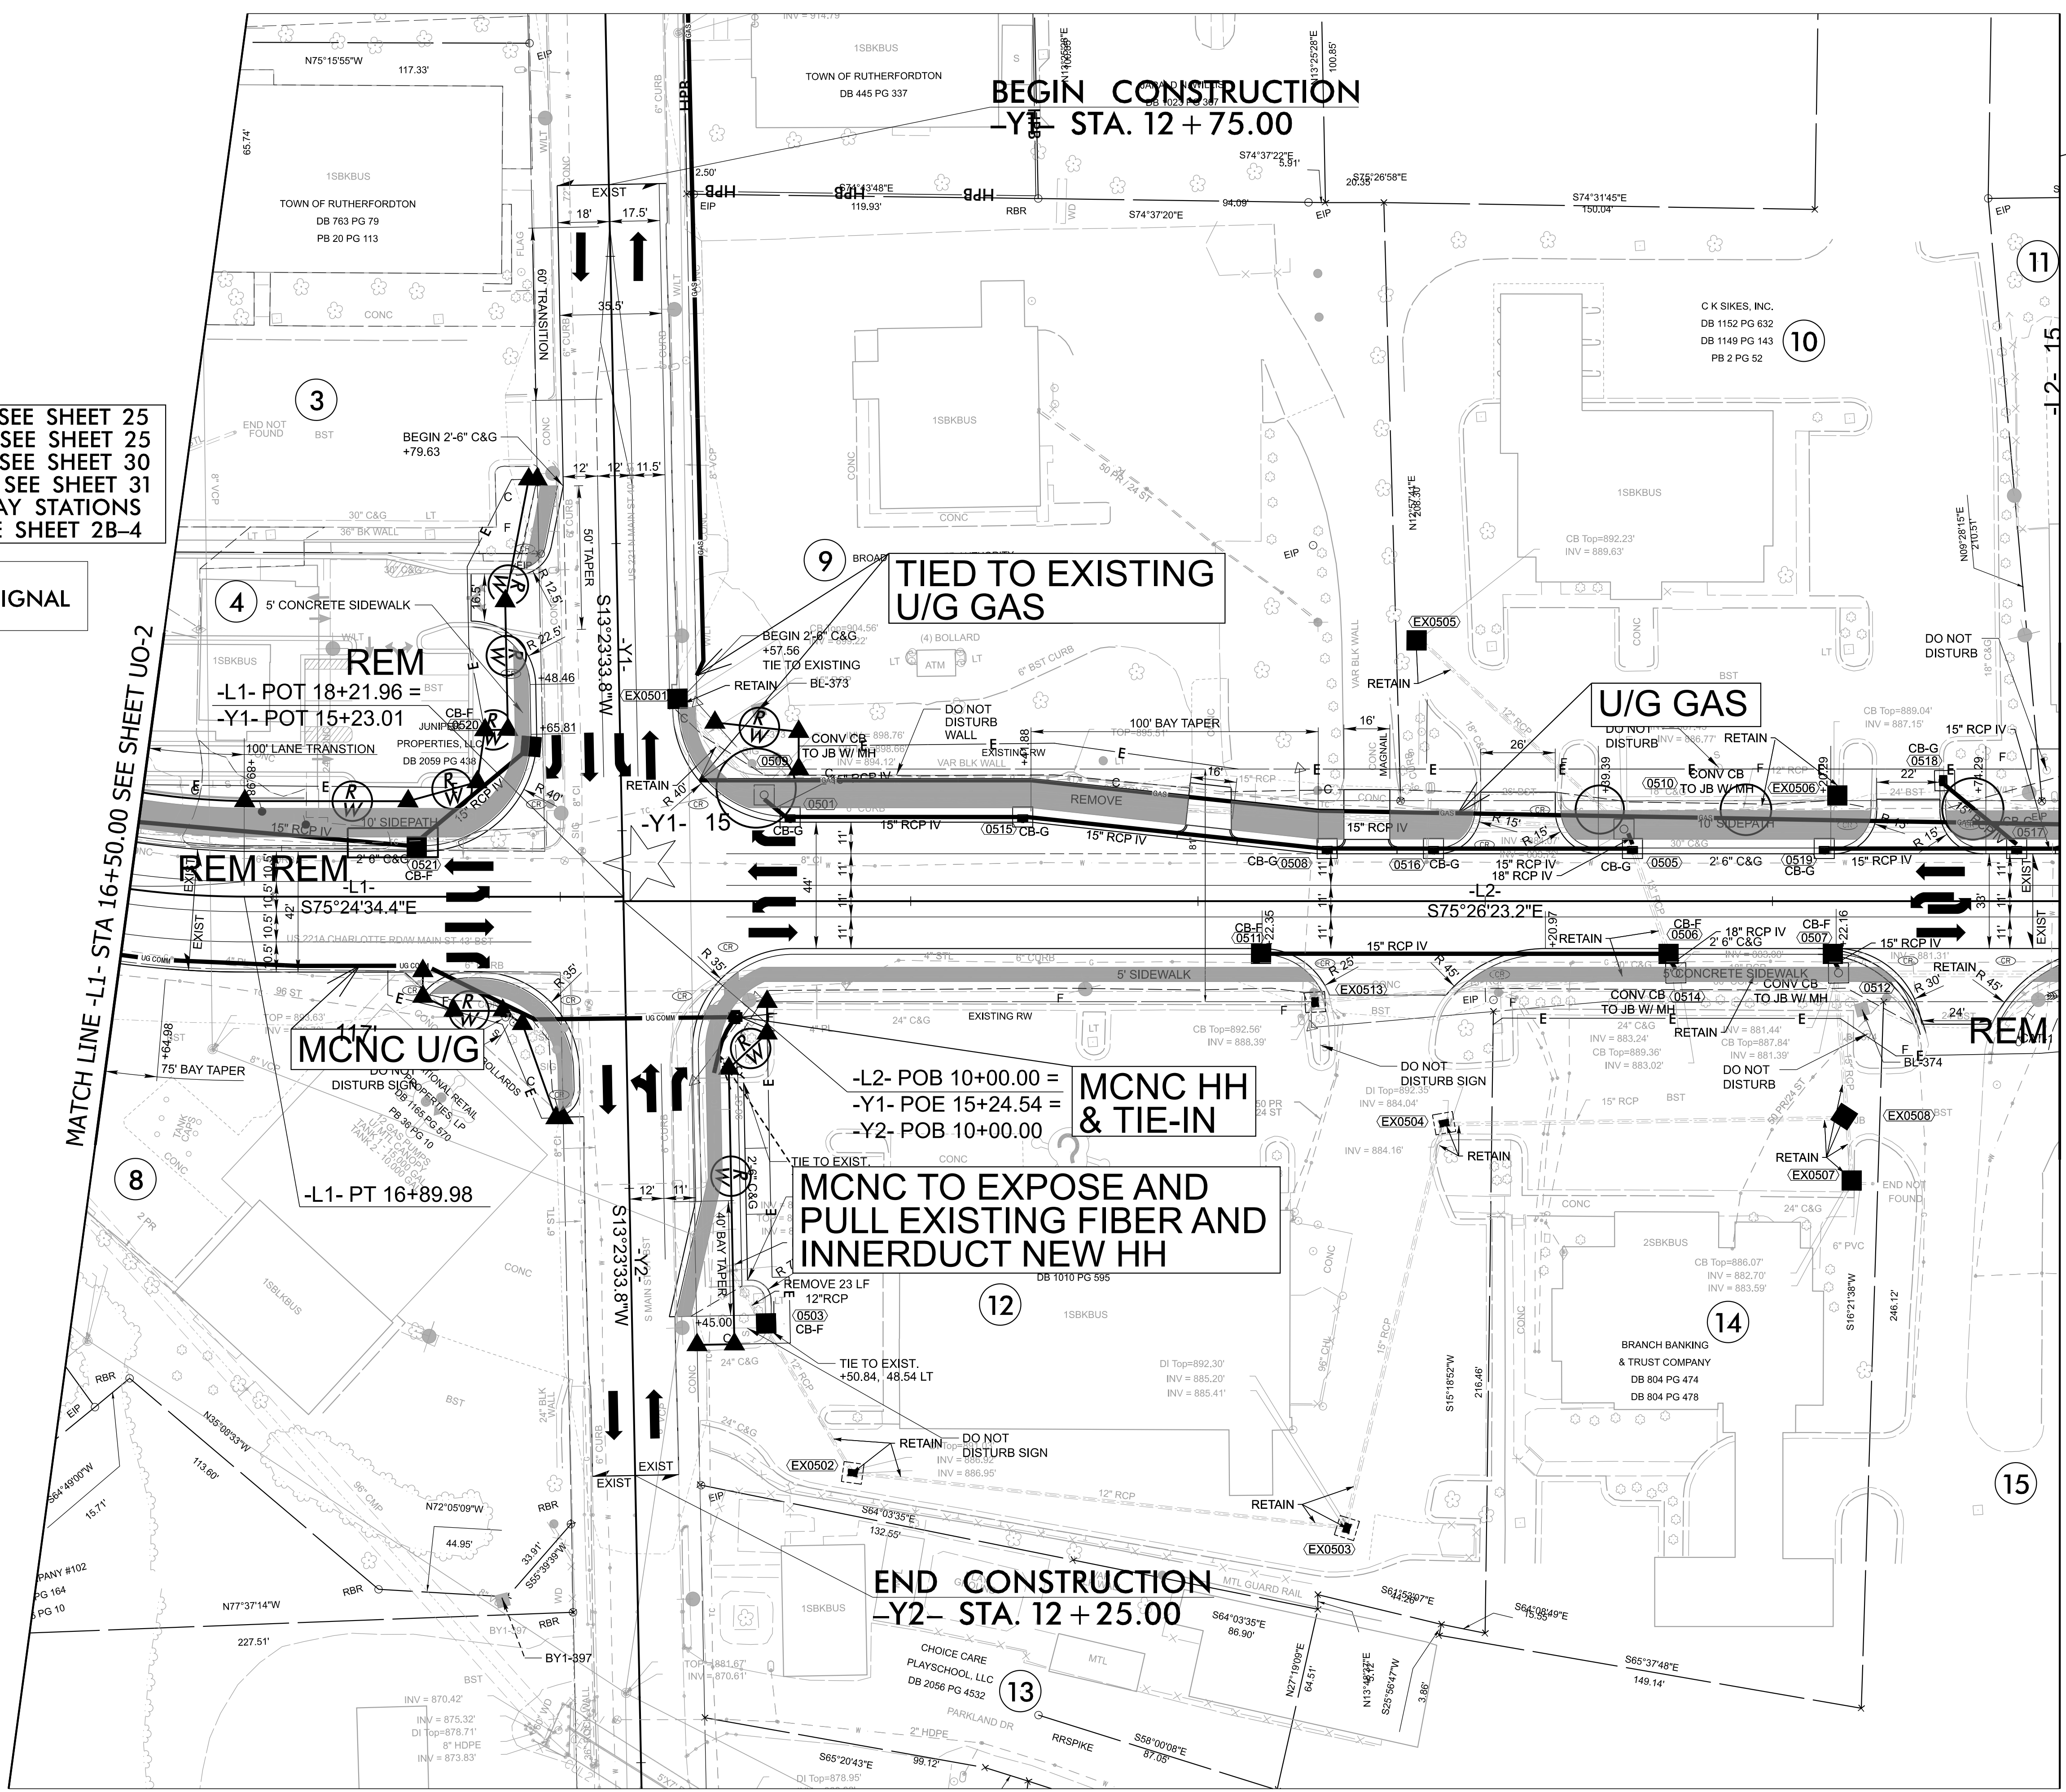

MATCH LINE -L2- STA 15+00.00 SEE SHEET UO-4