


ALL PROPOSED UTILITY WORK SHOWN ON THIS SHEET WILL BE DONE BY OTHERS. NO PAYMENT WILL BE MADE TO THE CONTRACTOR FOR UTILITY WORK SHOWN ON THIS SHEET.

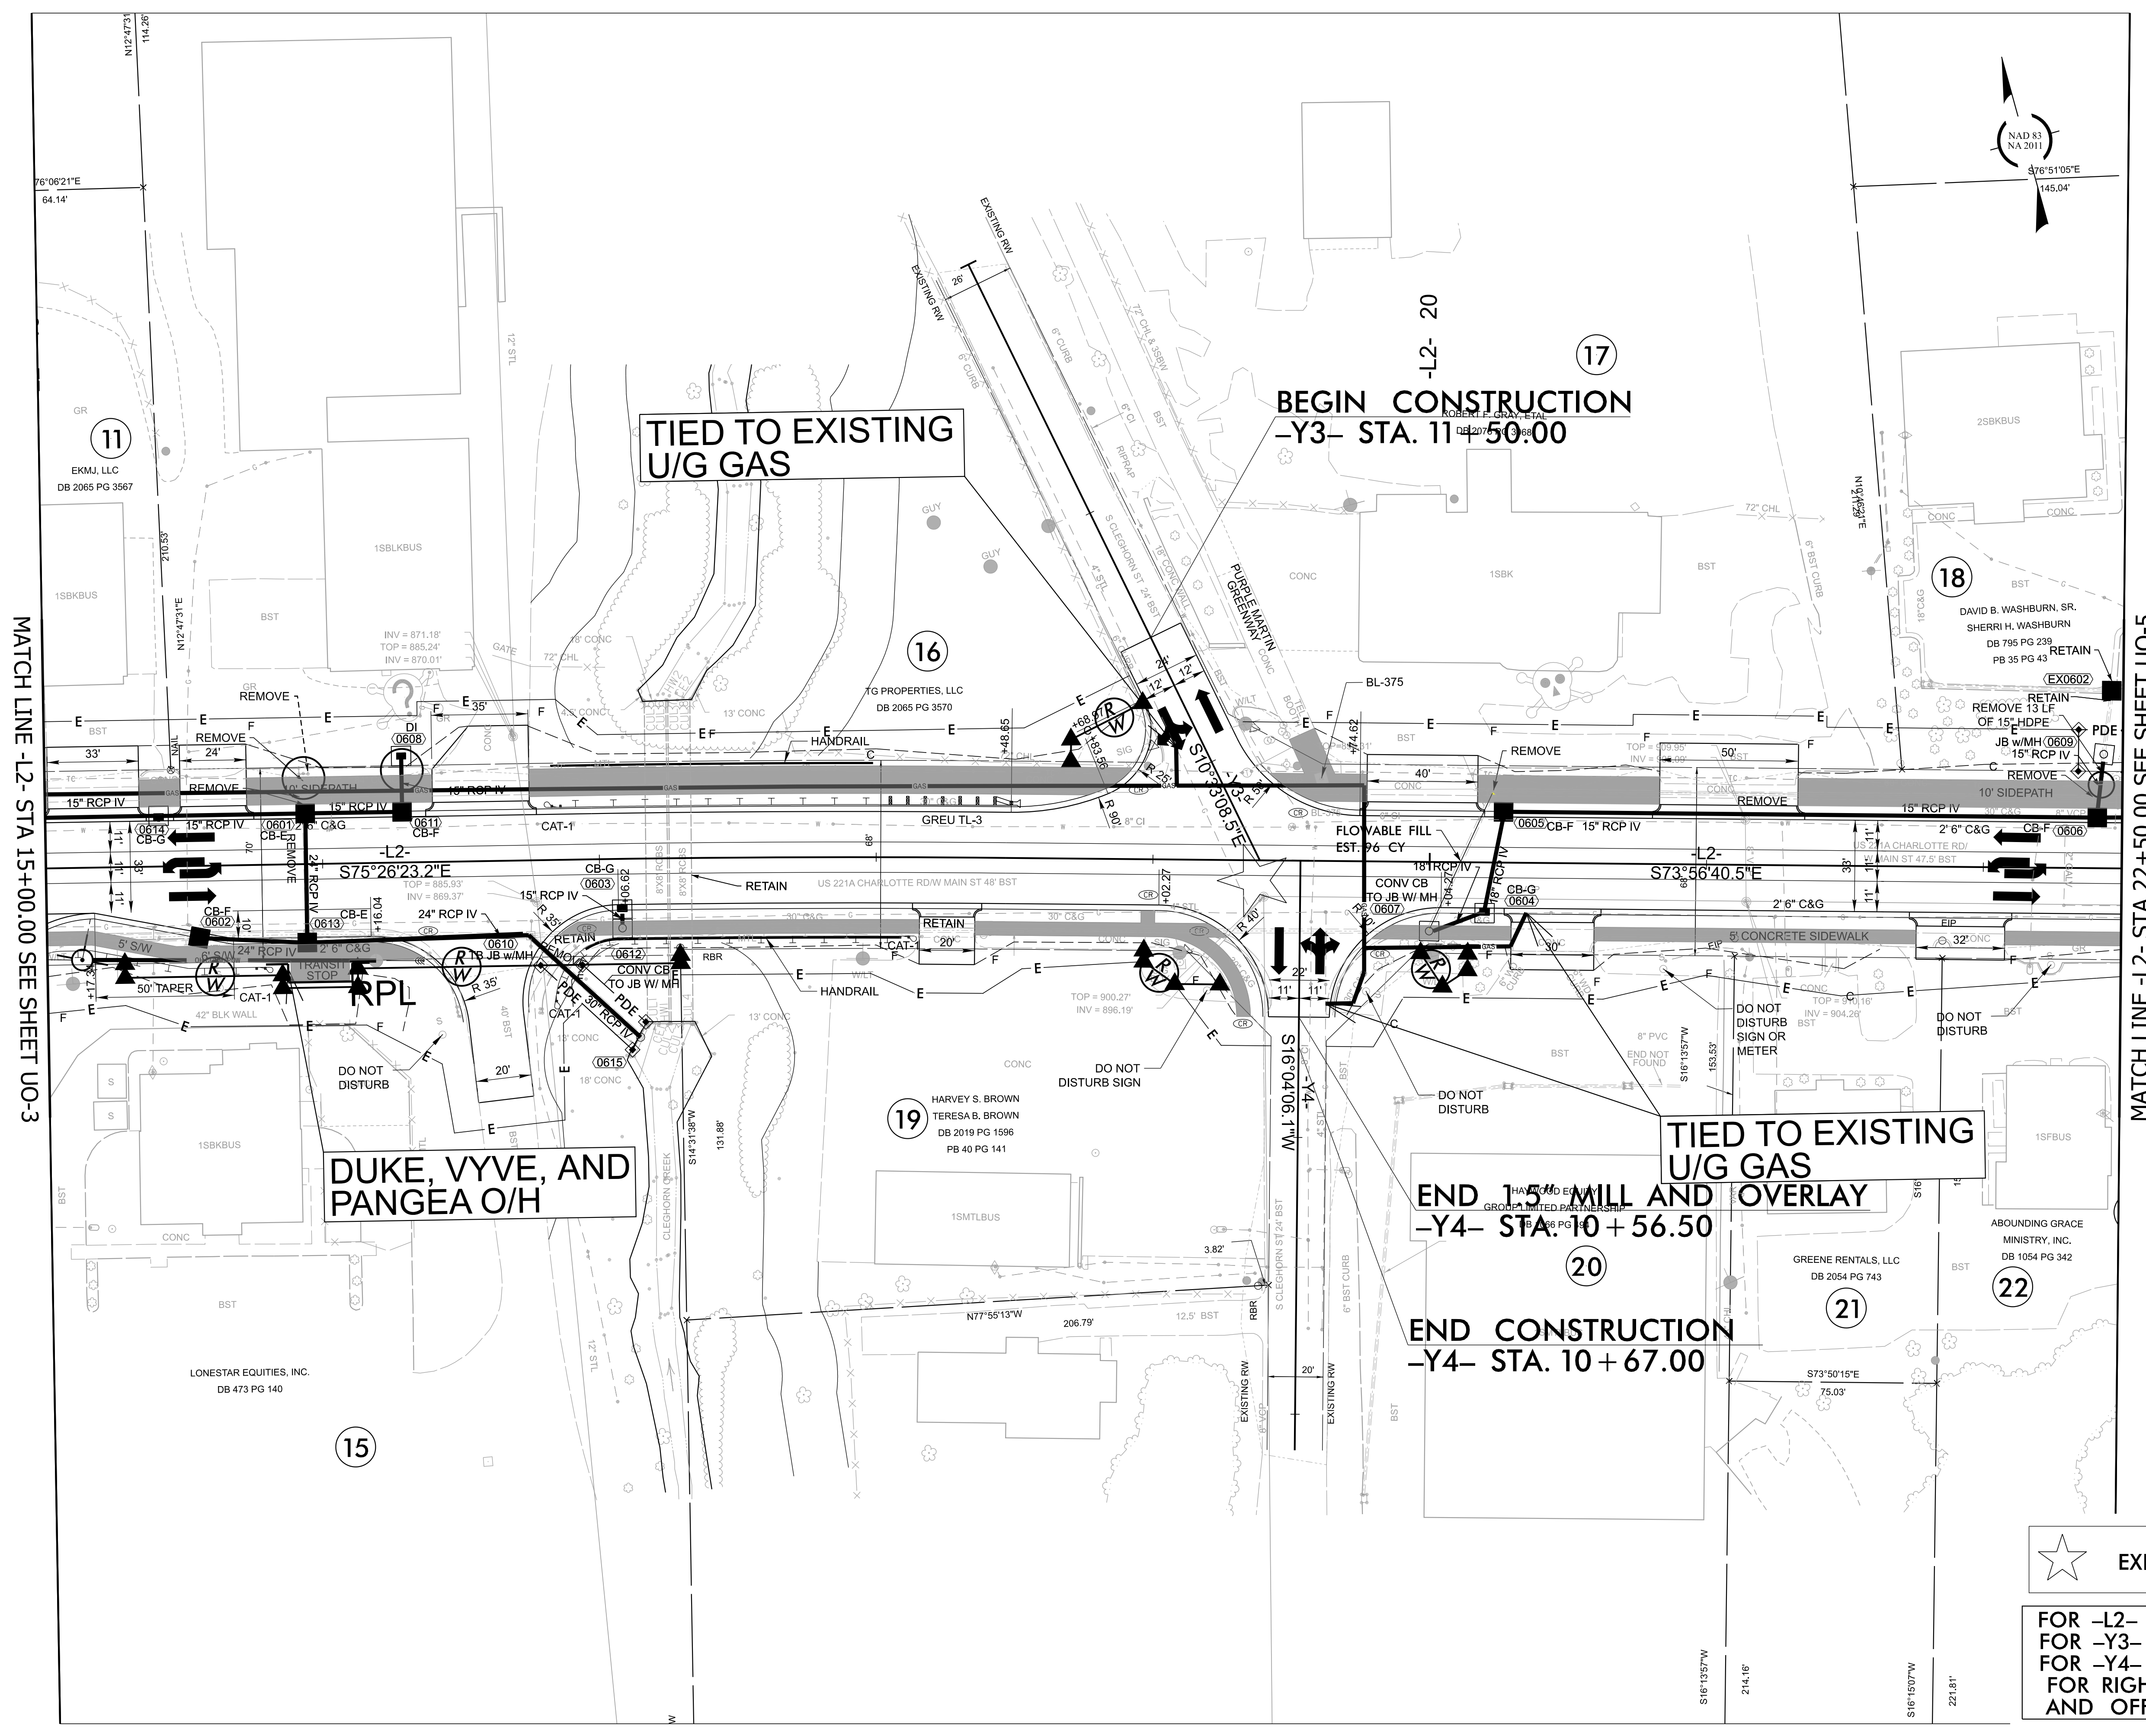

★ EXISTING SIGNAL

FOR -L2- PROFILE, SEE SHEET 25
FOR -Y3- PROFILE, SEE SHEET 31
FOR -Y4- PROFILE, SEE SHEET 31
FOR RIGHT-OF-WAY STATIONS
AND OFFSETS, SEE SHEET 2B-5

MATCH LINE -L2- STA 15+00.00 SEE SHEET UO-3

MATCH LINE -L2- STA 22+50.00 SEE SHEET UO-5