


ALL PROPOSED UTILITY
WORK SHOWN ON THIS
SHEET WILL BE DONE
BY OTHERS. NO PAYMENT
WILL BE MADE TO THE
CONTRACTOR FOR
UTILITY WORK SHOWN ON
THIS SHEET.

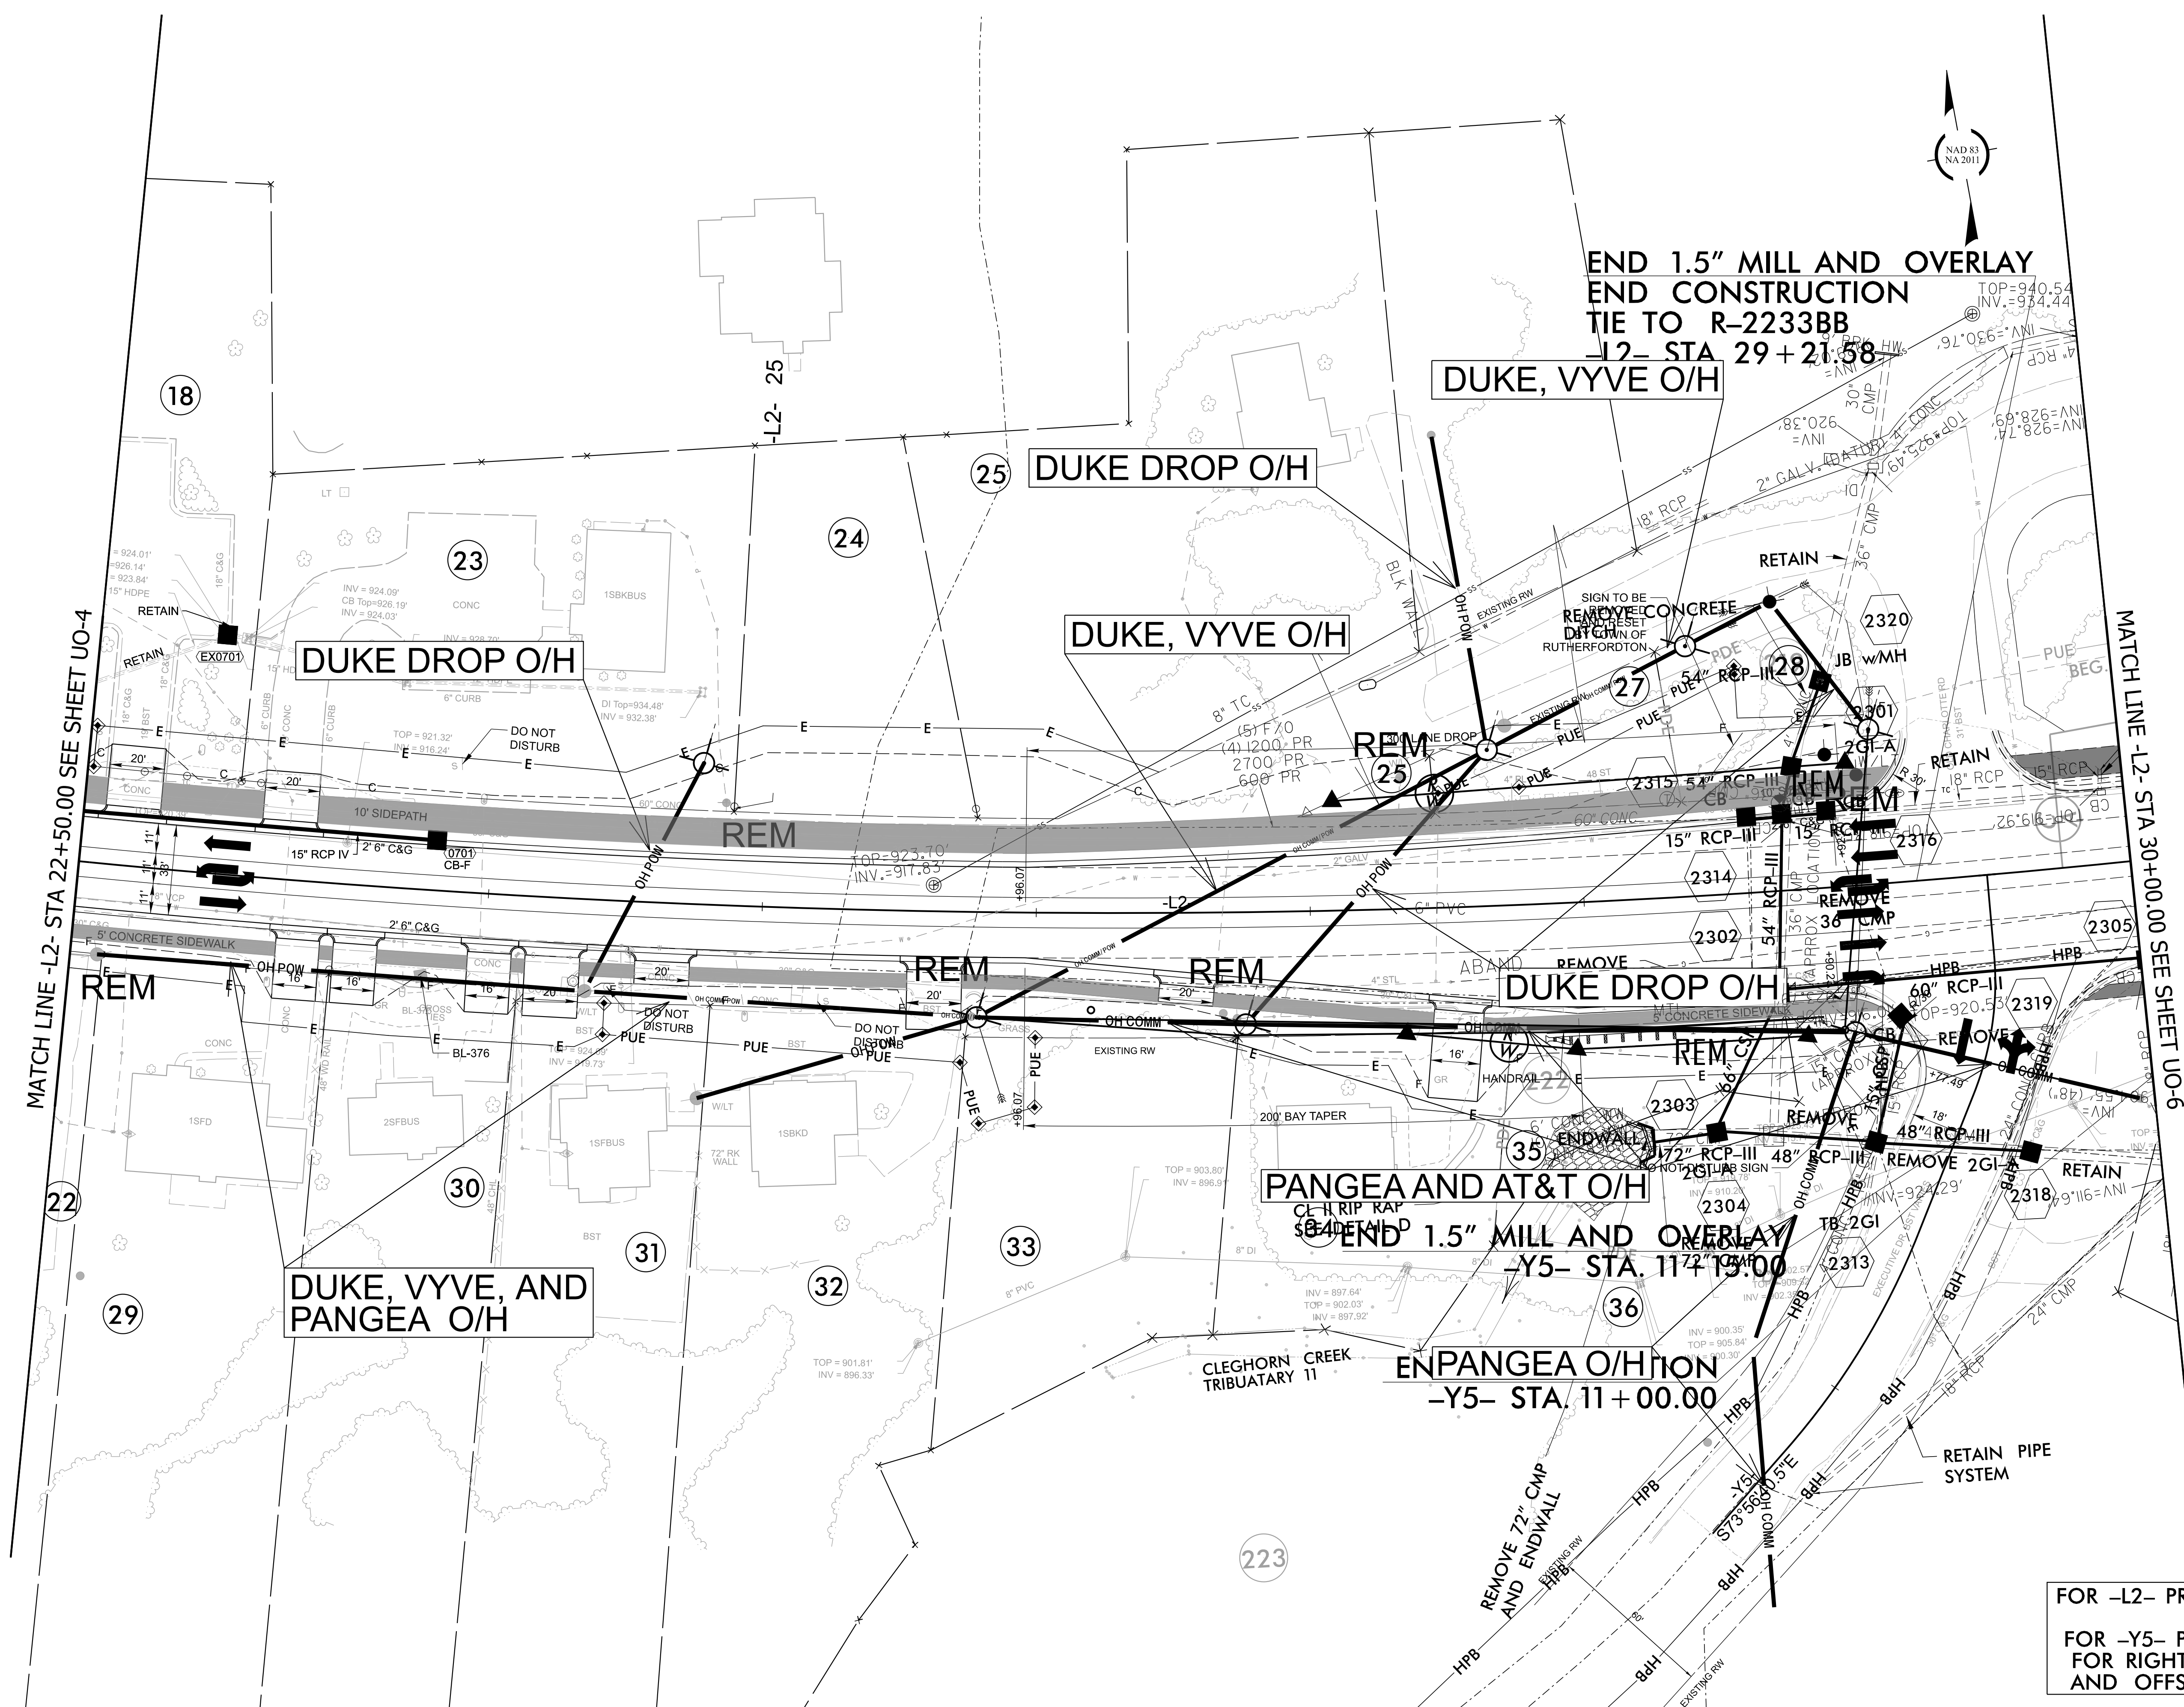

FOR -L2- PROFILE, SEE SHEETS 25
AND 26
FOR -Y5- PROFILE, SEE SHEET 31
FOR RIGHT-OF-WAY STATIONS
AND OFFSETS, SEE SHEET 2B-6