


ALL PROPOSED UTILITY
WORK SHOWN ON THIS
SHEET WILL BE DONE
BY OTHERS. NO PAYMENT
WILL BE MADE TO THE
CONTRACTOR FOR
UTILITY WORK SHOWN ON
THIS SHEET.

PREPARED BY

SAW 266 SUMNER BOULEVARD
SUITE 130
WILKES-BAE, NC 27685
(703) 678-7406

REVISIONS

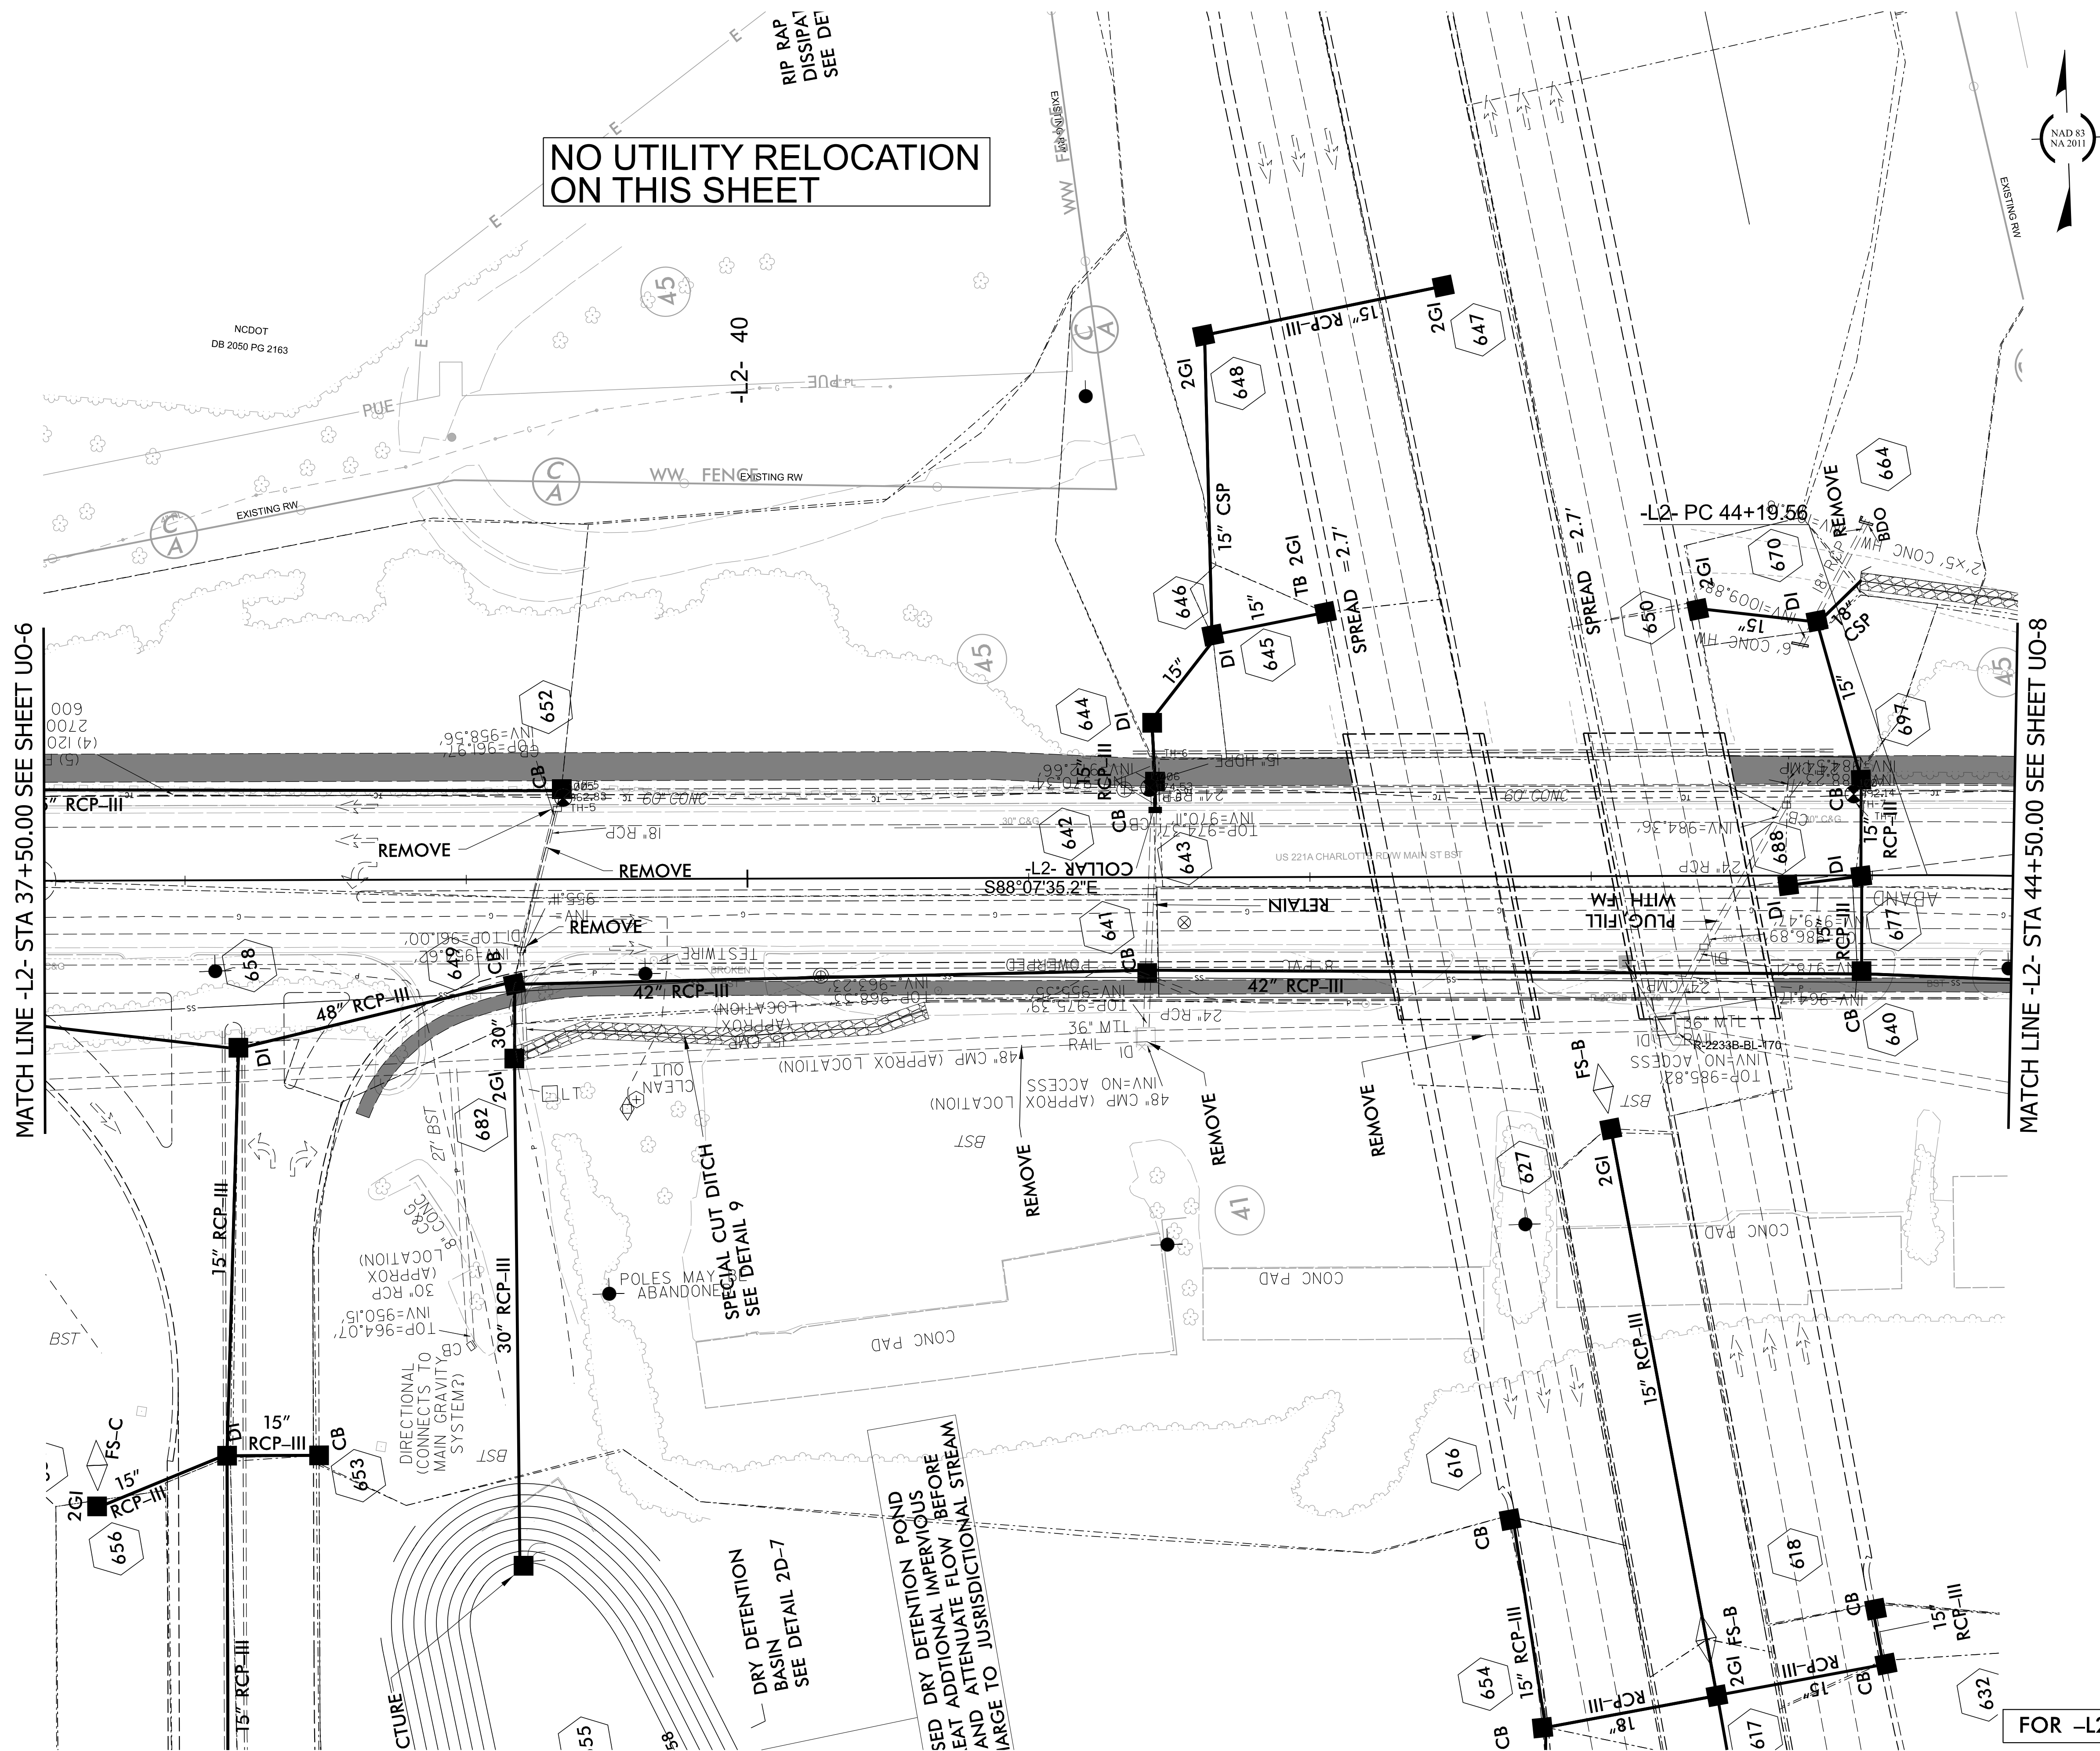

FOR -L2- PROFILE, SEE SHEET 26