


ALL PROPOSED UTILITY
WORK SHOWN ON THIS
SHEET WILL BE DONE
BY OTHERS. NO PAYMENT
WILL BE MADE TO THE
CONTRACTOR FOR
UTILITY WORK SHOWN ON
THIS SHEET.

PREPARED BY
SAM

REVISIONS

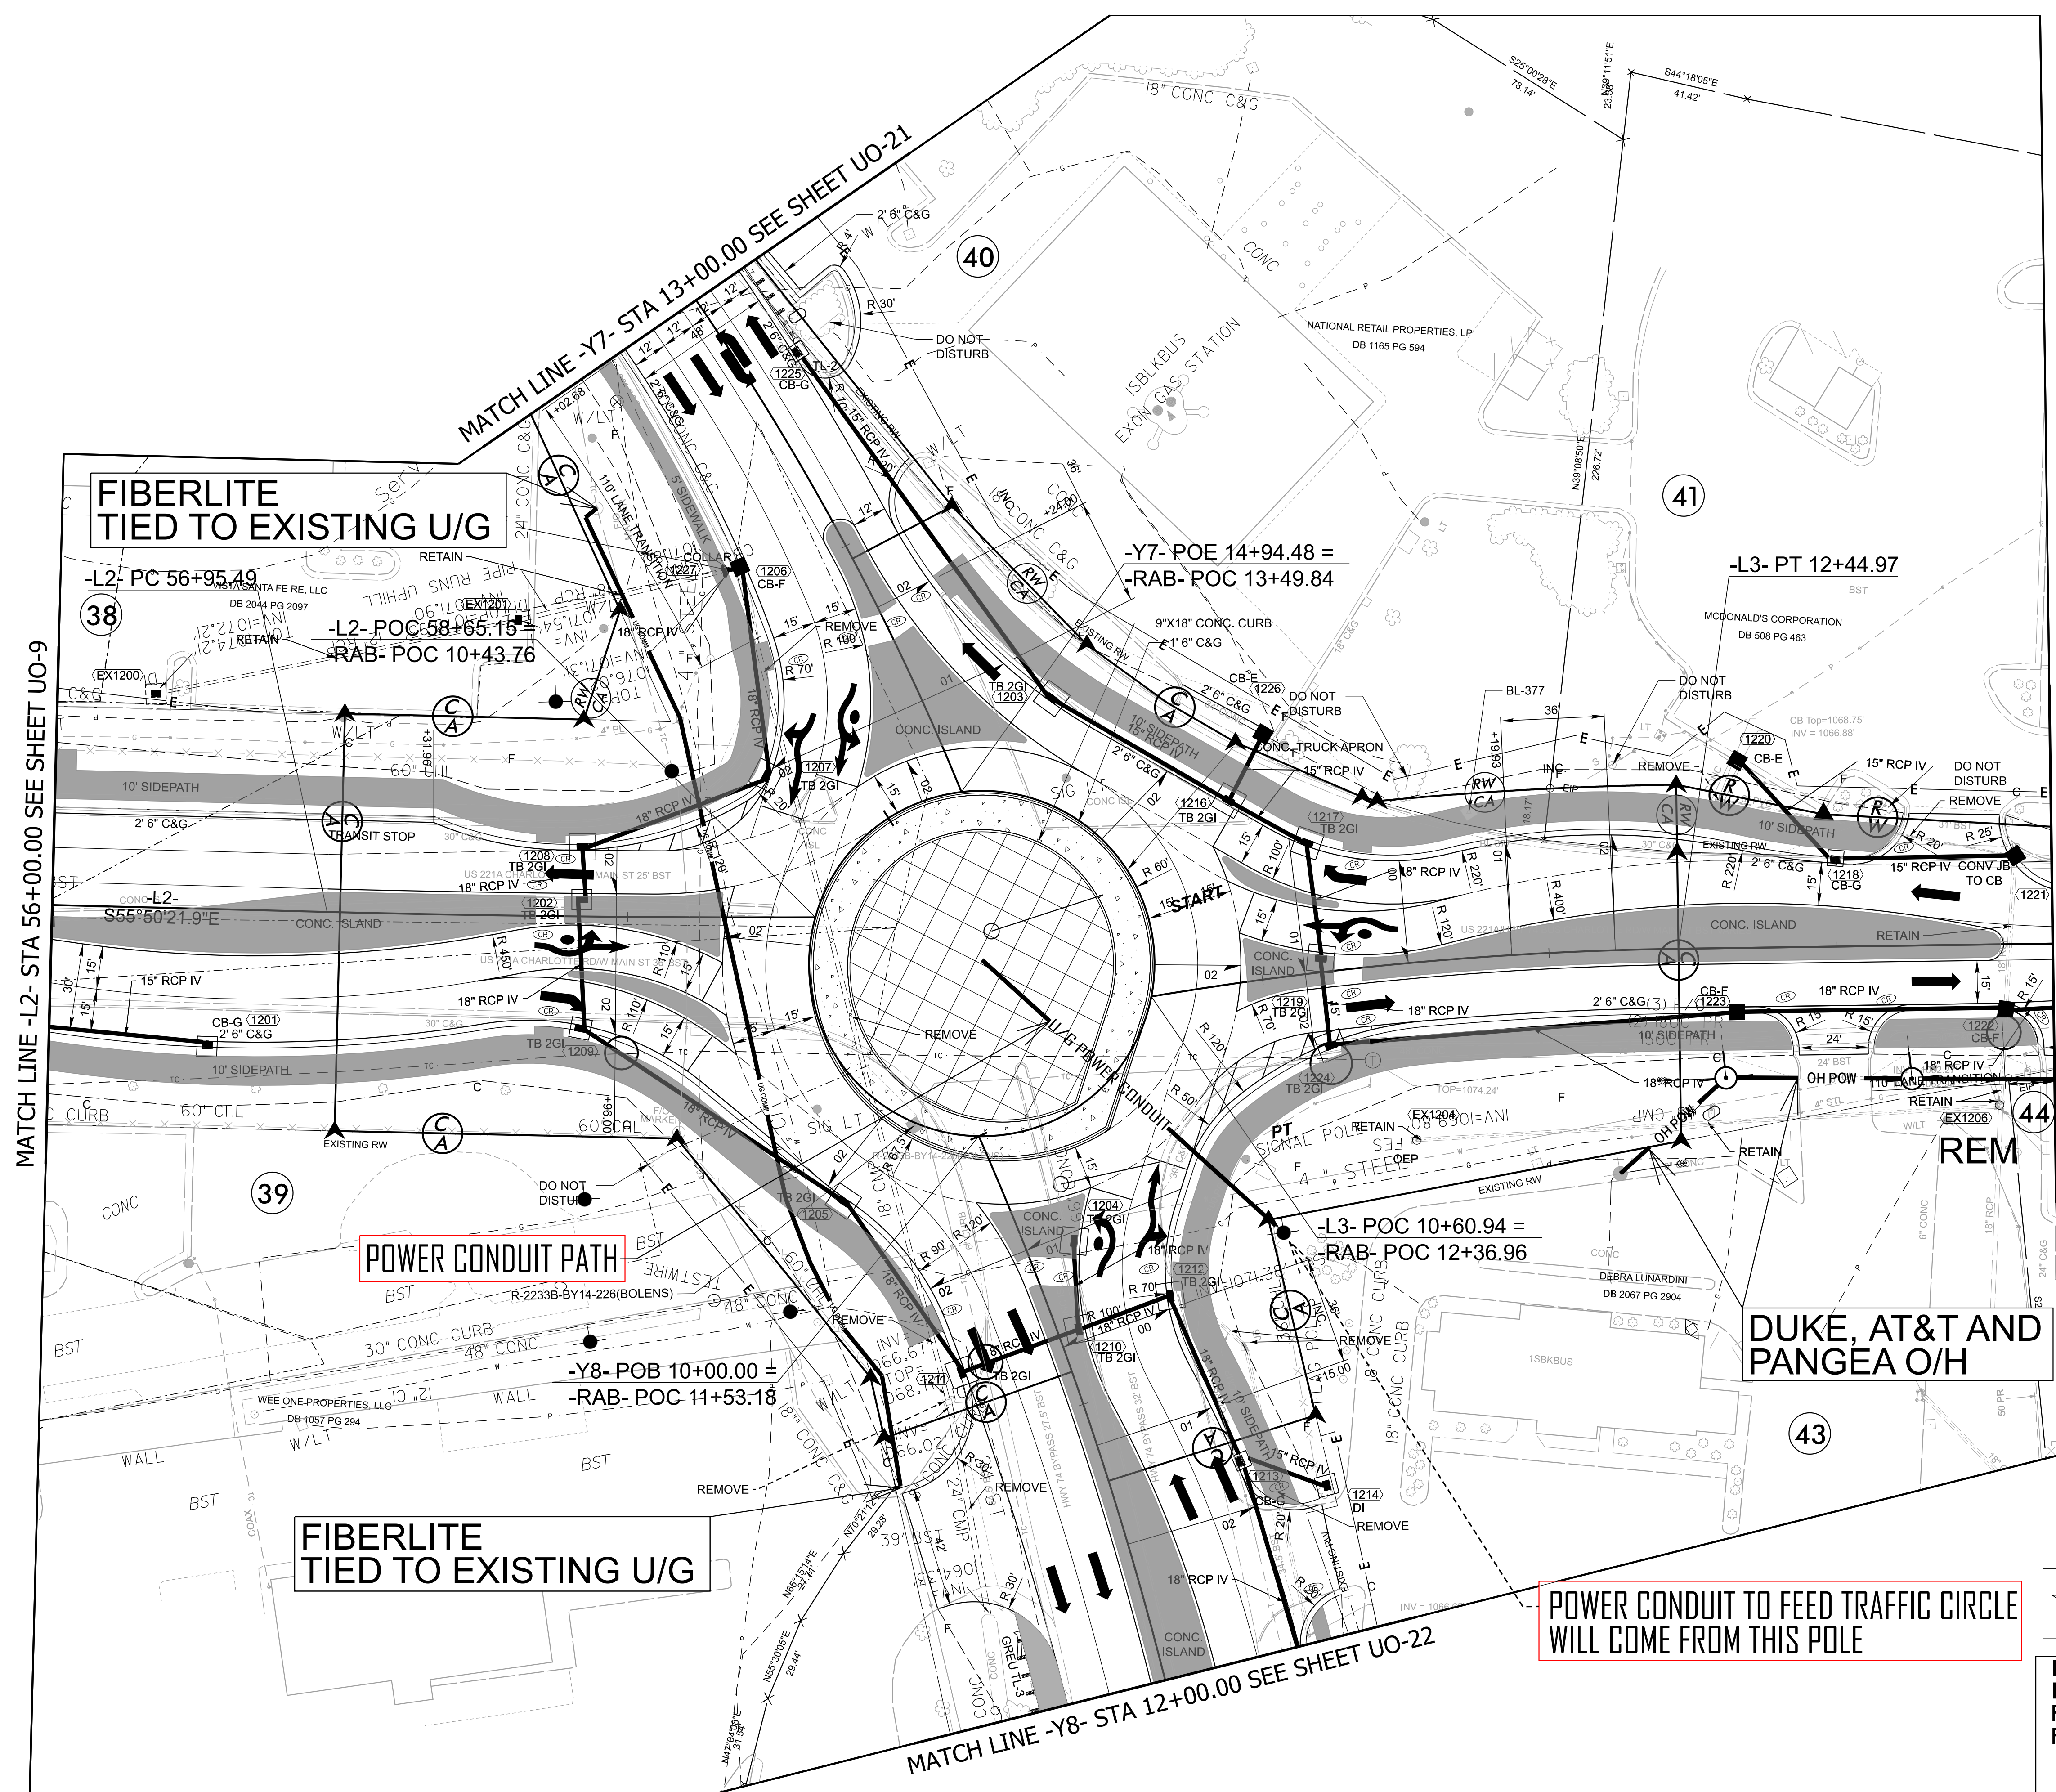

FOR -L2- PROFILE, SEE SHEET 27
FOR -L3- PROFILE, SEE SHEET 27
FOR -Y7- PROFILE, SEE SHEET 32
FOR -Y8- PROFILE, SEE SHEET 32
FOR RIGHT-OF-WAY STATIONS
AND OFFSETS, SEE SHEET 2B-8