


ALL PROPOSED UTILITY
WORK SHOWN ON THIS
SHEET WILL BE DONE
BY OTHERS. NO PAYMENT
WILL BE MADE TO THE
CONTRACTOR FOR
UTILITY WORK SHOWN ON
THIS SHEET.

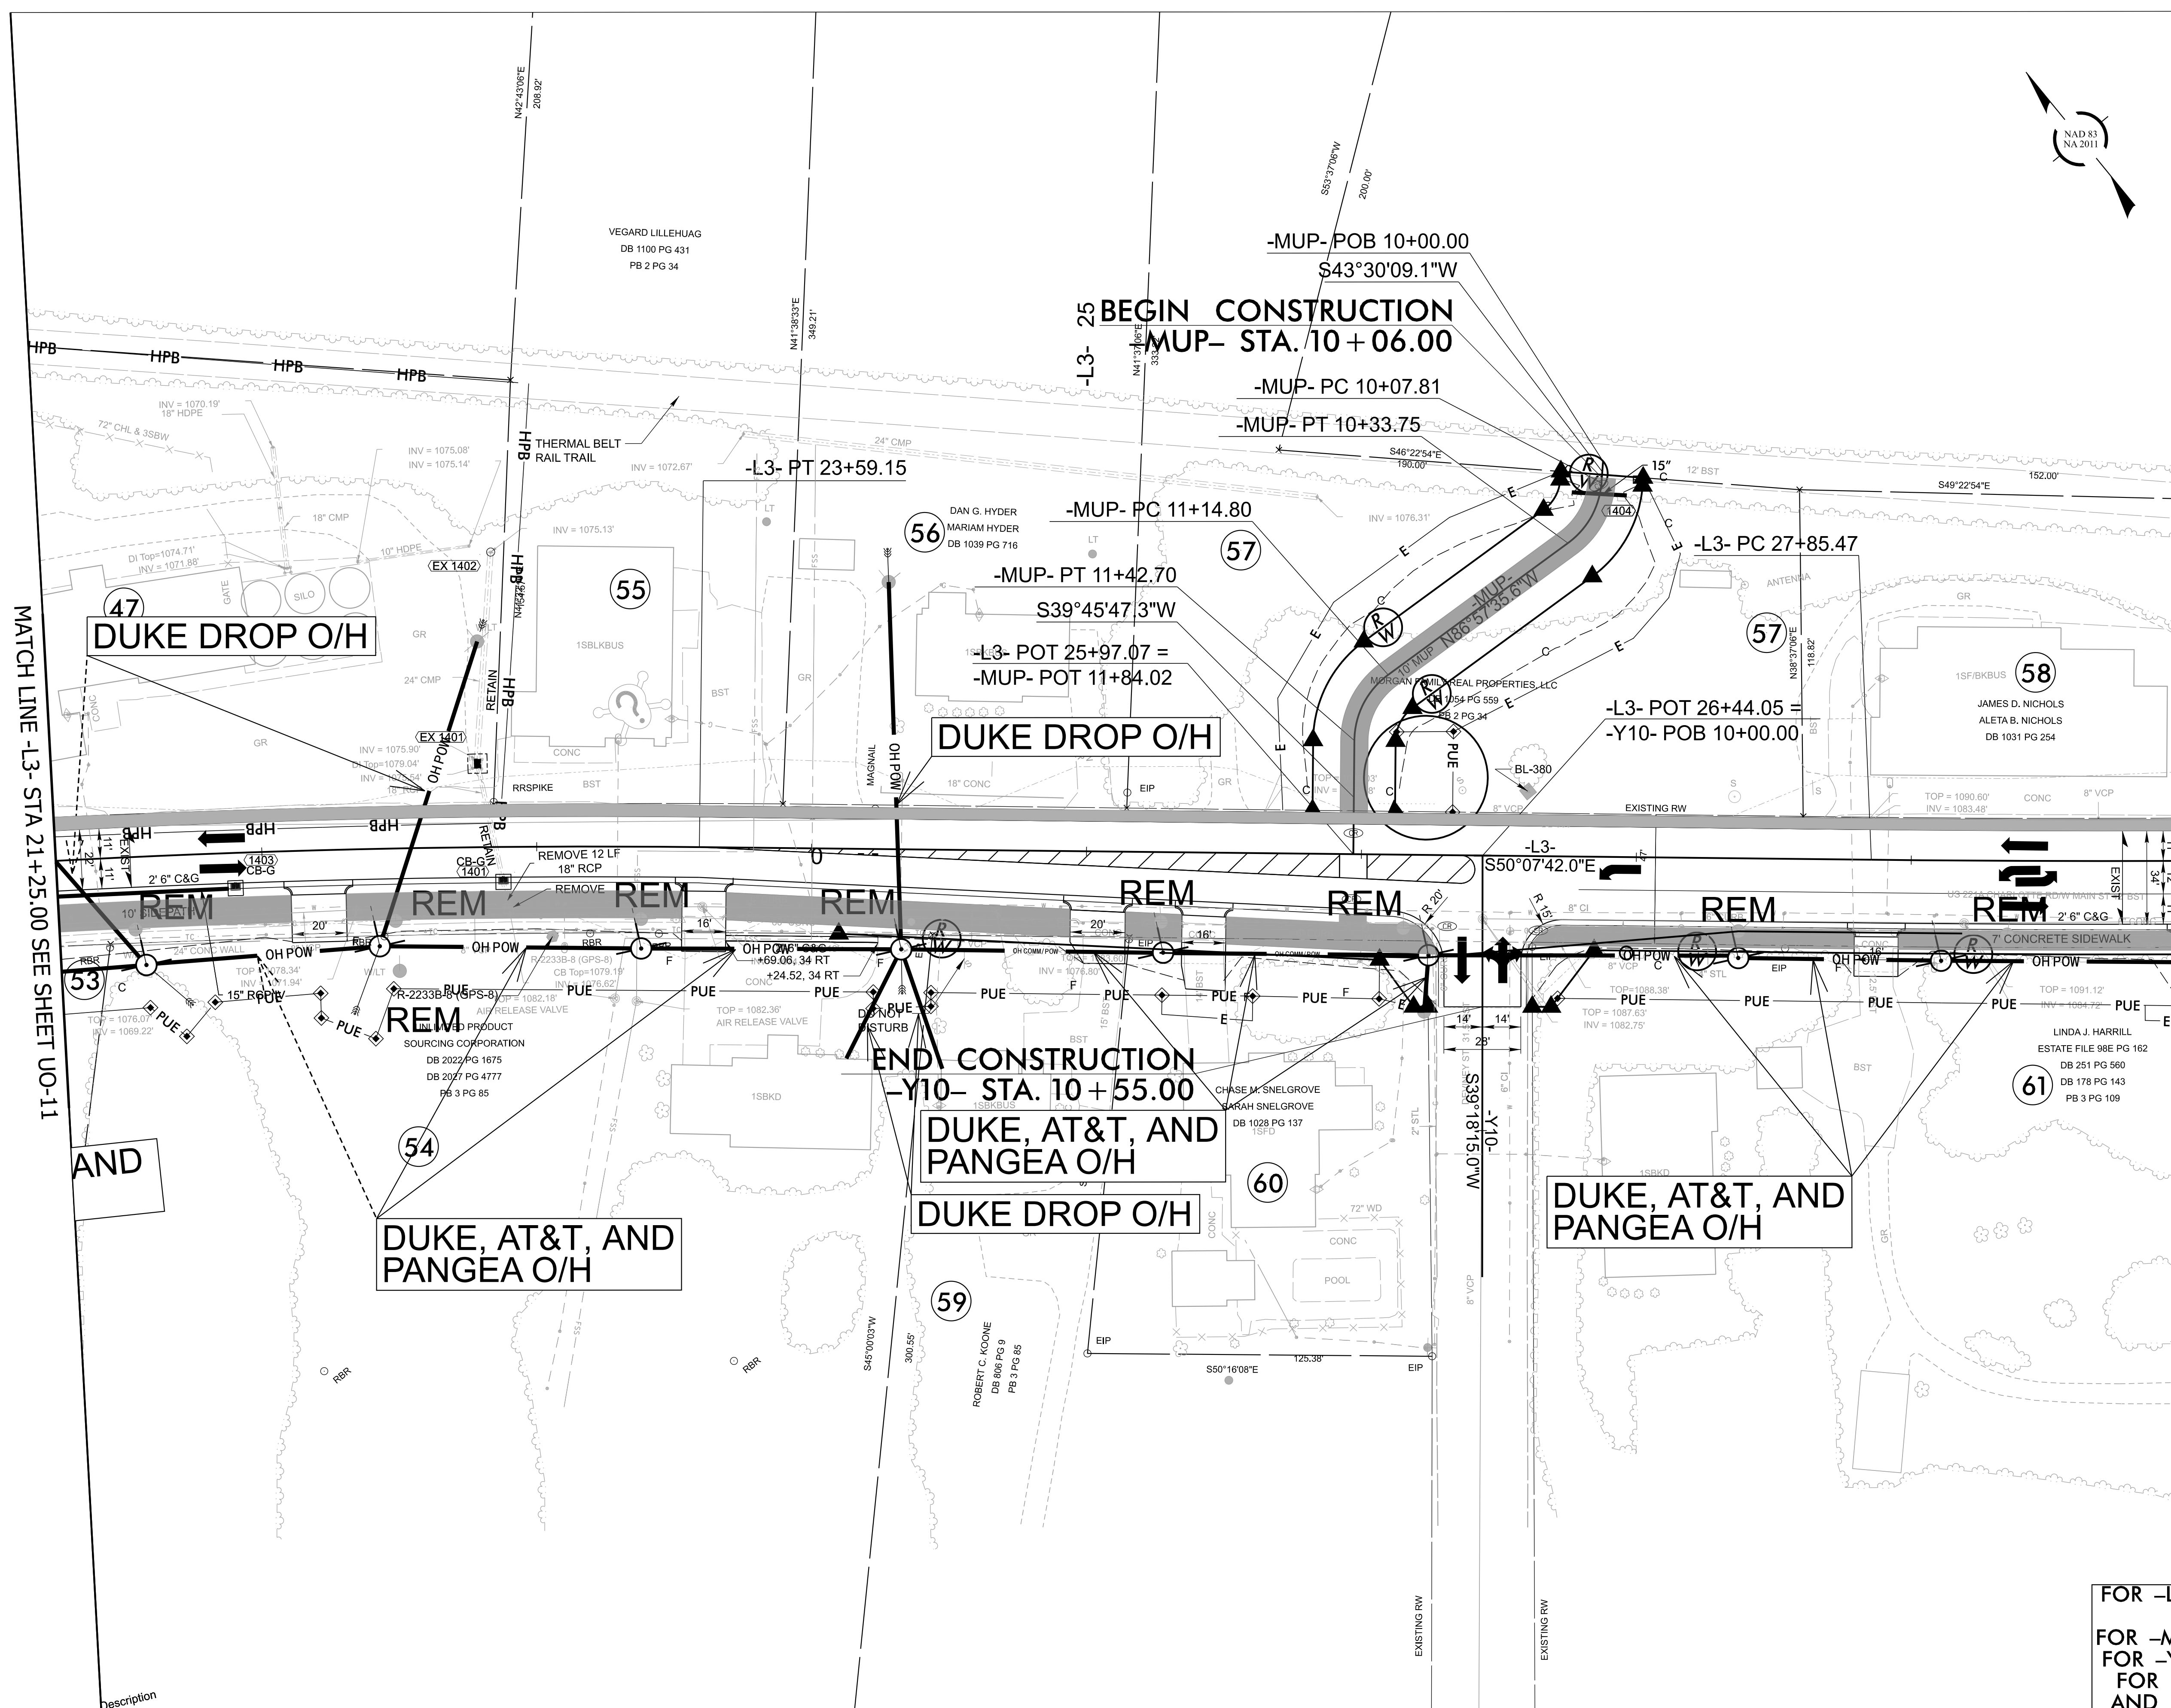

FOR -L3- PROFILE, SEE SHEETS 27
AND 28
FOR -MUP- PROFILE, SEE SHEET 34
FOR -Y10- PROFILE, SEE SHEET 32
FOR RIGHT-OF-WAY STATIONS
AND OFFSETS, SEE SHEET 2B-10

REVISIONS