



EXISTING SIGNAL

FOR -L3- PROFILE, SEE SHEET 28
FOR -Y13- PROFILE, SEE SHEET 33
FOR -Y14- PROFILE, SEE SHEET 33
FOR -Y15- PROFILE, SEE SHEET 33
FOR RIGHT-OF-WAY STATIONS
AND OFFSETS, SEE SHEET 2B-12

BEGIN CONSTRUCTION
-Y14- STA. 10+37.00

BEGIN 1.5" MILL AND OVERLAY
-Y14- STA. 10+50.00

DUKE O/H

-L3- POT 42+34.99 =
-Y14- POT 42+84.47

-L3- POT 42+34.18 =
-Y15- POB 10+00.00

END CONSTRUCTION
-Y13- STA. 10+50.00

END CONSTRUCTION
-Y15- STA. 11+70.10


DUKE O/H

SPECIAL DETAIL FOR GRATE
WITH CONTINUOUS CURB
SEE NEBRASKA DOT
EXAMPLE OF DESIGN

MATCH LINE -L3- STA 44+00.00 SEE SHEET UO-15

HL-0065

UO-14

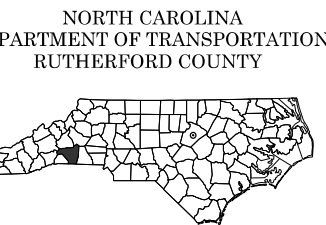

UTILITY DESIGN UNIT

ALL PROPOSED UTILITY
WORK SHOWN ON THIS
SHEET WILL BE DONE
BY OTHERS. NO PAYMENT
WILL BE MADE TO THE
CONTRACTOR FOR
UTILITY WORK SHOWN ON
THIS SHEET.

PREPARED BY



INCOMPLETE PLANS
DO NOT USE FOR R/W ACQUISITION

REVISIONS