


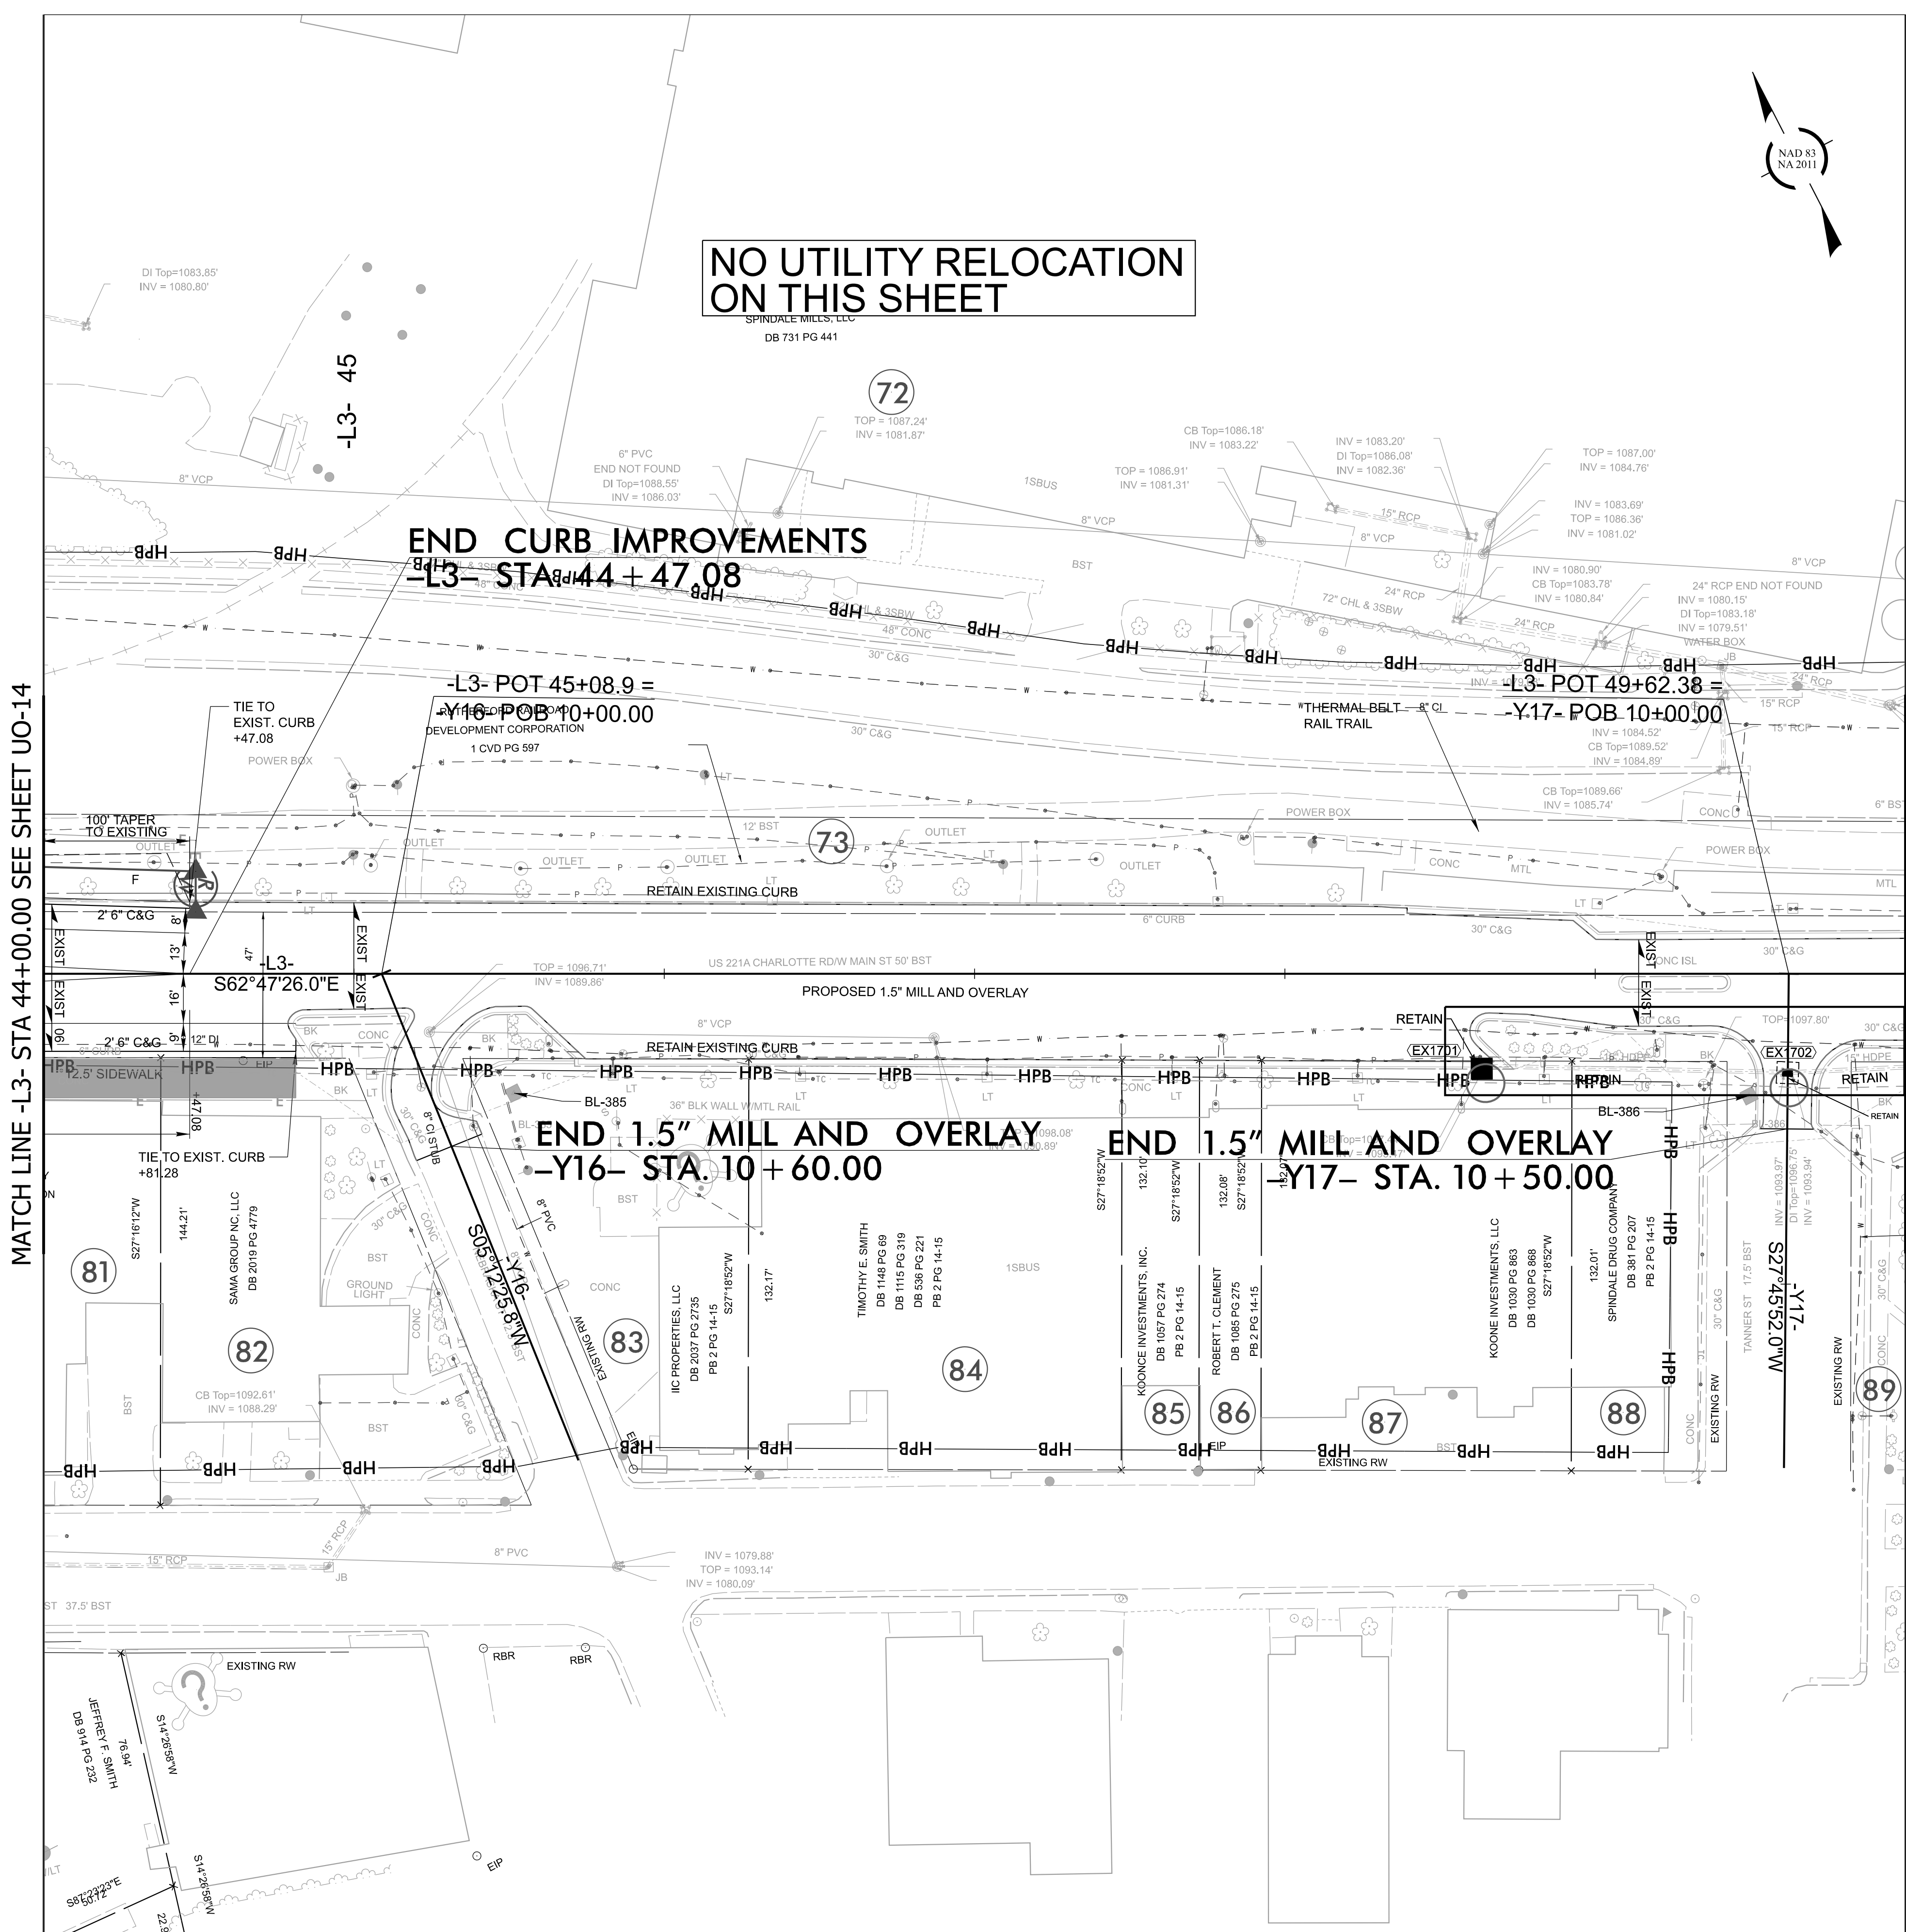

MATCH LINE -L3- STA 50+00.00 SEE SHEET UO-16

FOR -L3- PROFILE, SEE SHEET 28
FOR -Y16- PROFILE, SEE SHEET 33
FOR -Y17- PROFILE, SEE SHEET 33
FOR RIGHT-OF-WAY STATIONS
AND OFFSETS, SEE SHEET 2B-13

HL-0065

UO-15

NORTH CAROLINA
DEPARTMENT OF TRANSPORTATION
RUTHERFORD COUNTY

UTILITY DESIGN UNIT

ALL PROPOSED UTILITY
WORK SHOWN ON THIS
SHEET WILL BE DONE
BY OTHERS. NO PAYMENT
WILL BE MADE TO THE
CONTRACTOR FOR
UTILITY WORK SHOWN ON
THIS SHEET.

PREPARED BY

THE ASSOCIATED ENGINEERS
OF NORTH CAROLINA
INCORPORATED
1000 W. HARRIS STREET
RTP, NC 27601

INCOMPLETE PLANS
DO NOT USE FOR R/W ACQUISITION

REVISIONS