


ALL PROPOSED UTILITY
WORK SHOWN ON THIS
SHEET WILL BE DONE
BY OTHERS. NO PAYMENT
WILL BE MADE TO THE
CONTRACTOR FOR
UTILITY WORK SHOWN ON
THIS SHEET.

PREPARED BY

SAM 2640 SUMNER BOULEVARD
SUITE 100
RACINE, WI 53405
(262) 878-7400

INCOMPLETE PLANS
DO NOT ELIGIBLE FOR B.C.M. COLLECTION

REVISIONS

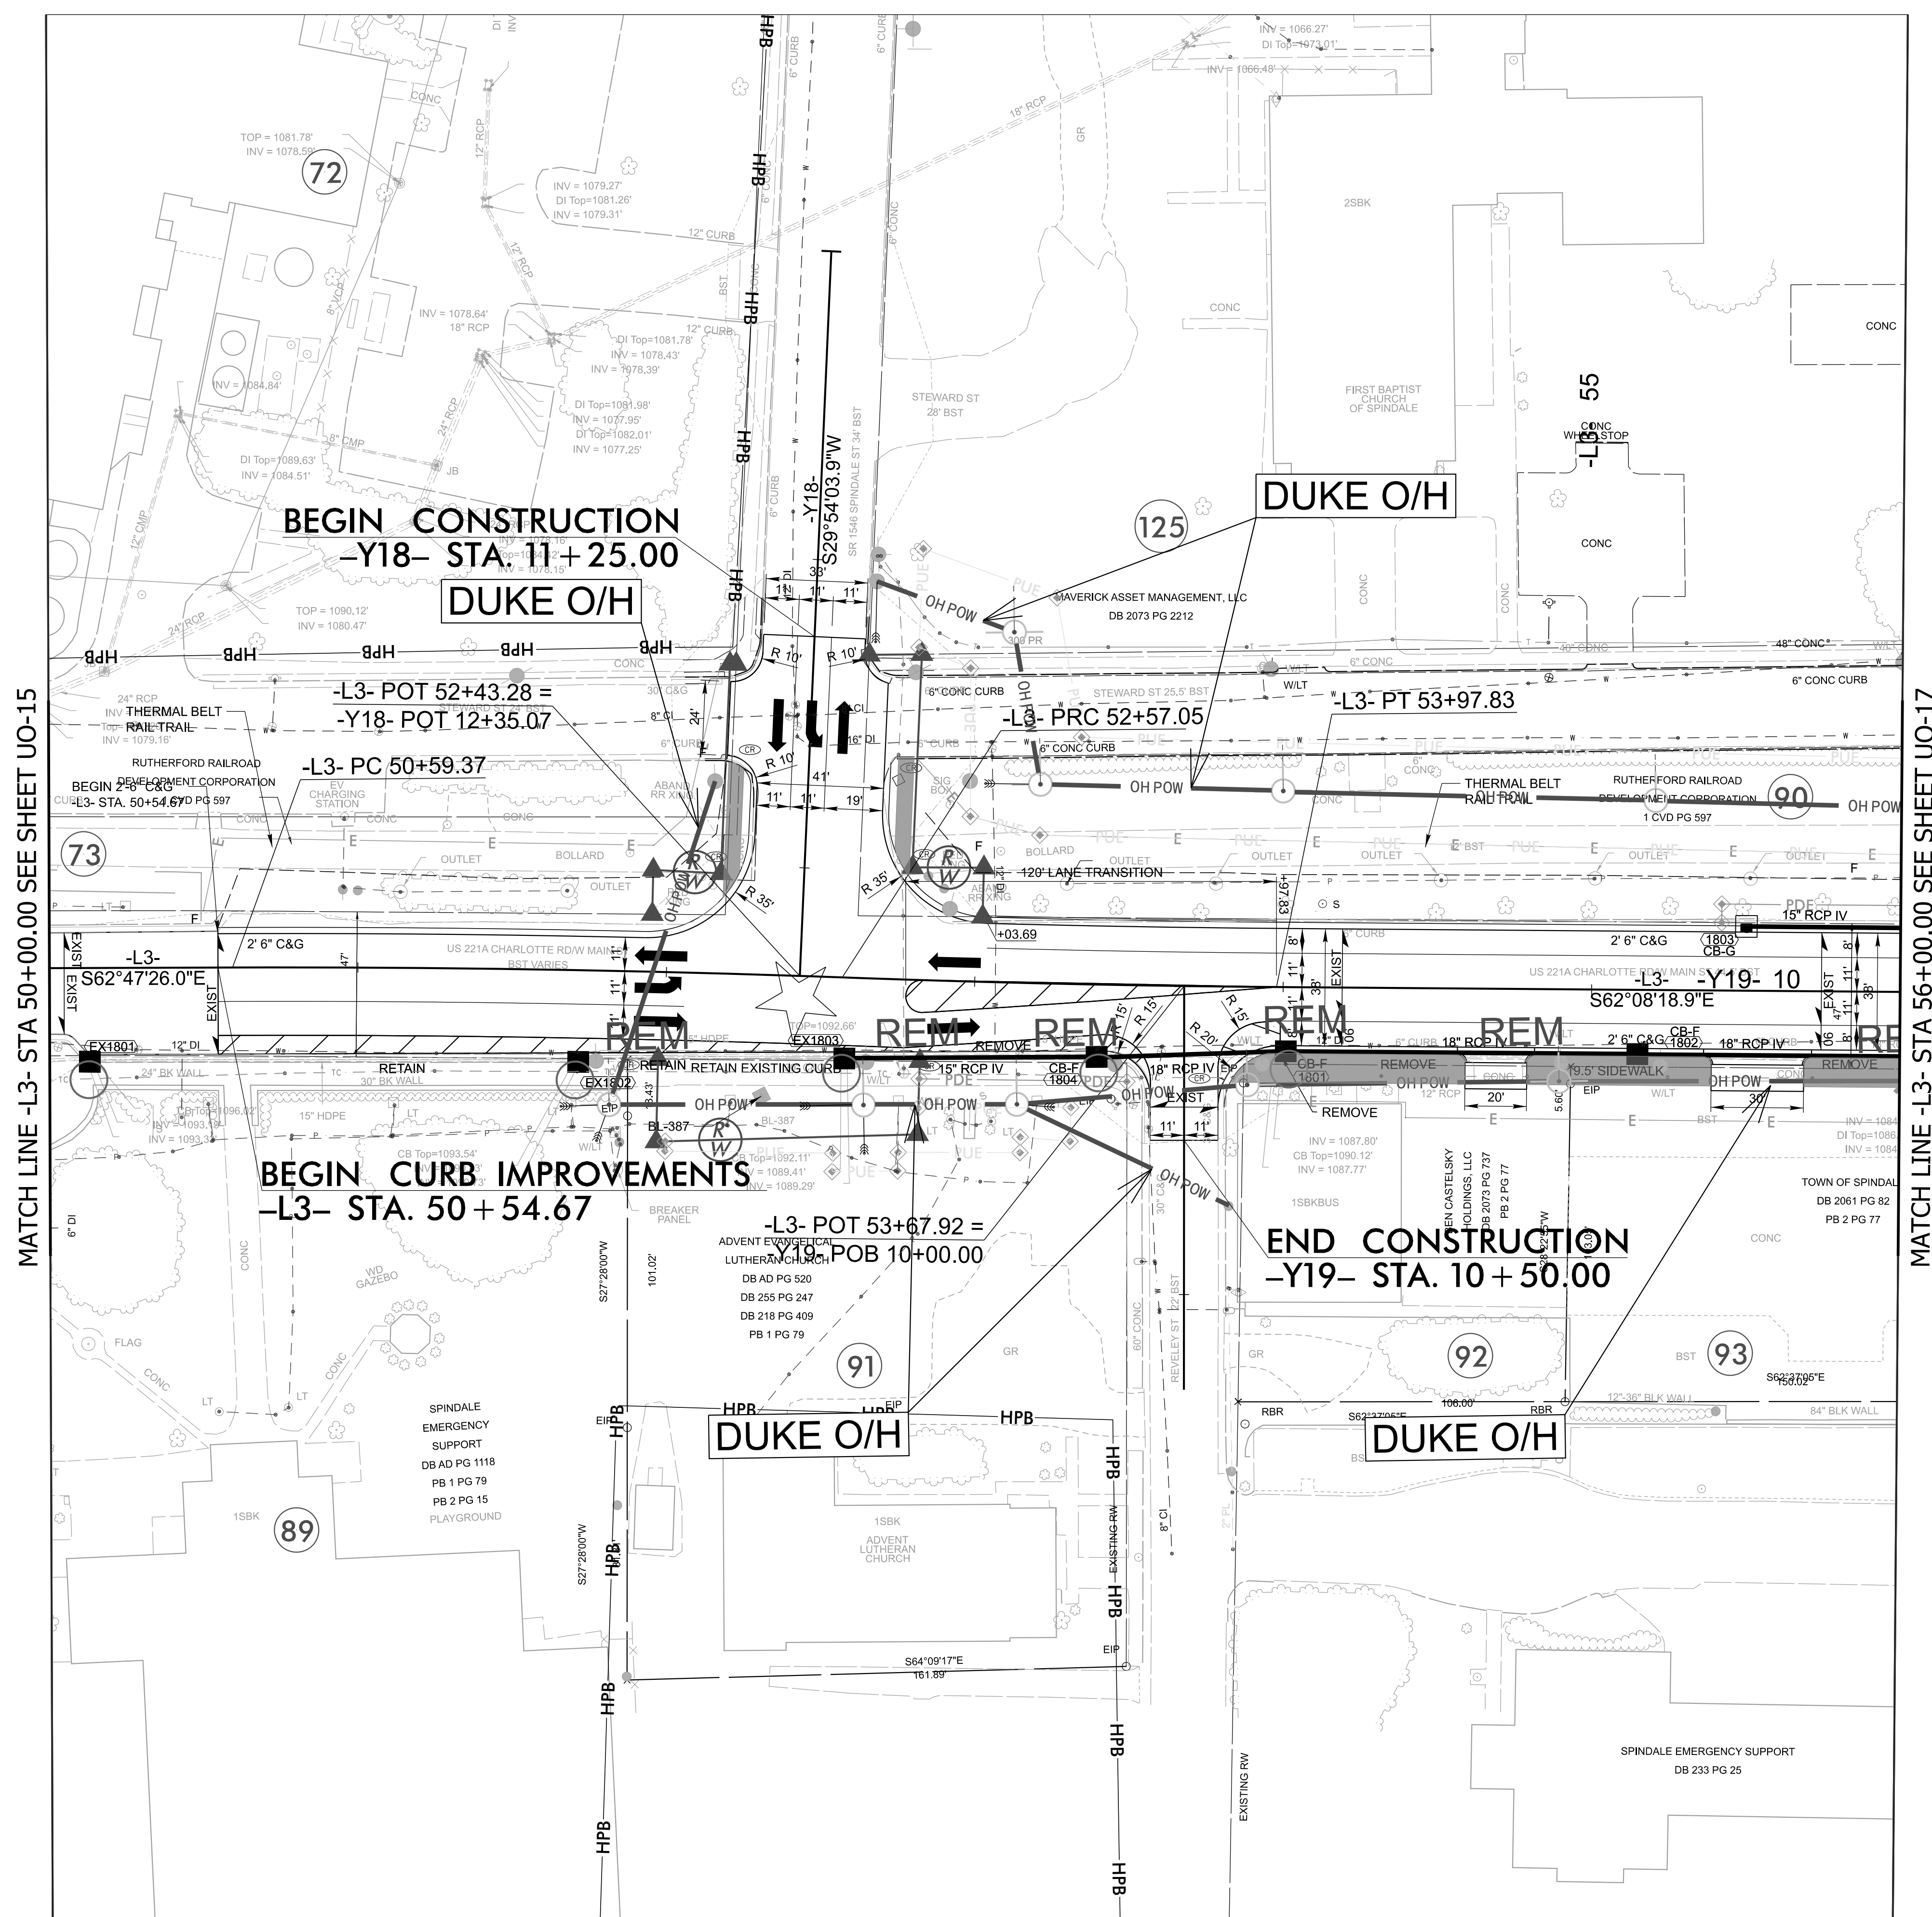

★ EXISTING SIGNAL

FOR -L3- PROFILE, SEE SHEETS 28
AND 29
FOR -Y18- PROFILE, SEE SHEET 33
FOR -Y19- PROFILE, SEE SHEET 33
FOR RIGHT-OF-WAY STATIONS
AND OFFSETS, SEE SHEET 2B-14