


MATCH LINE -L3- STA 63+00.00 SEE SHEET UO-17

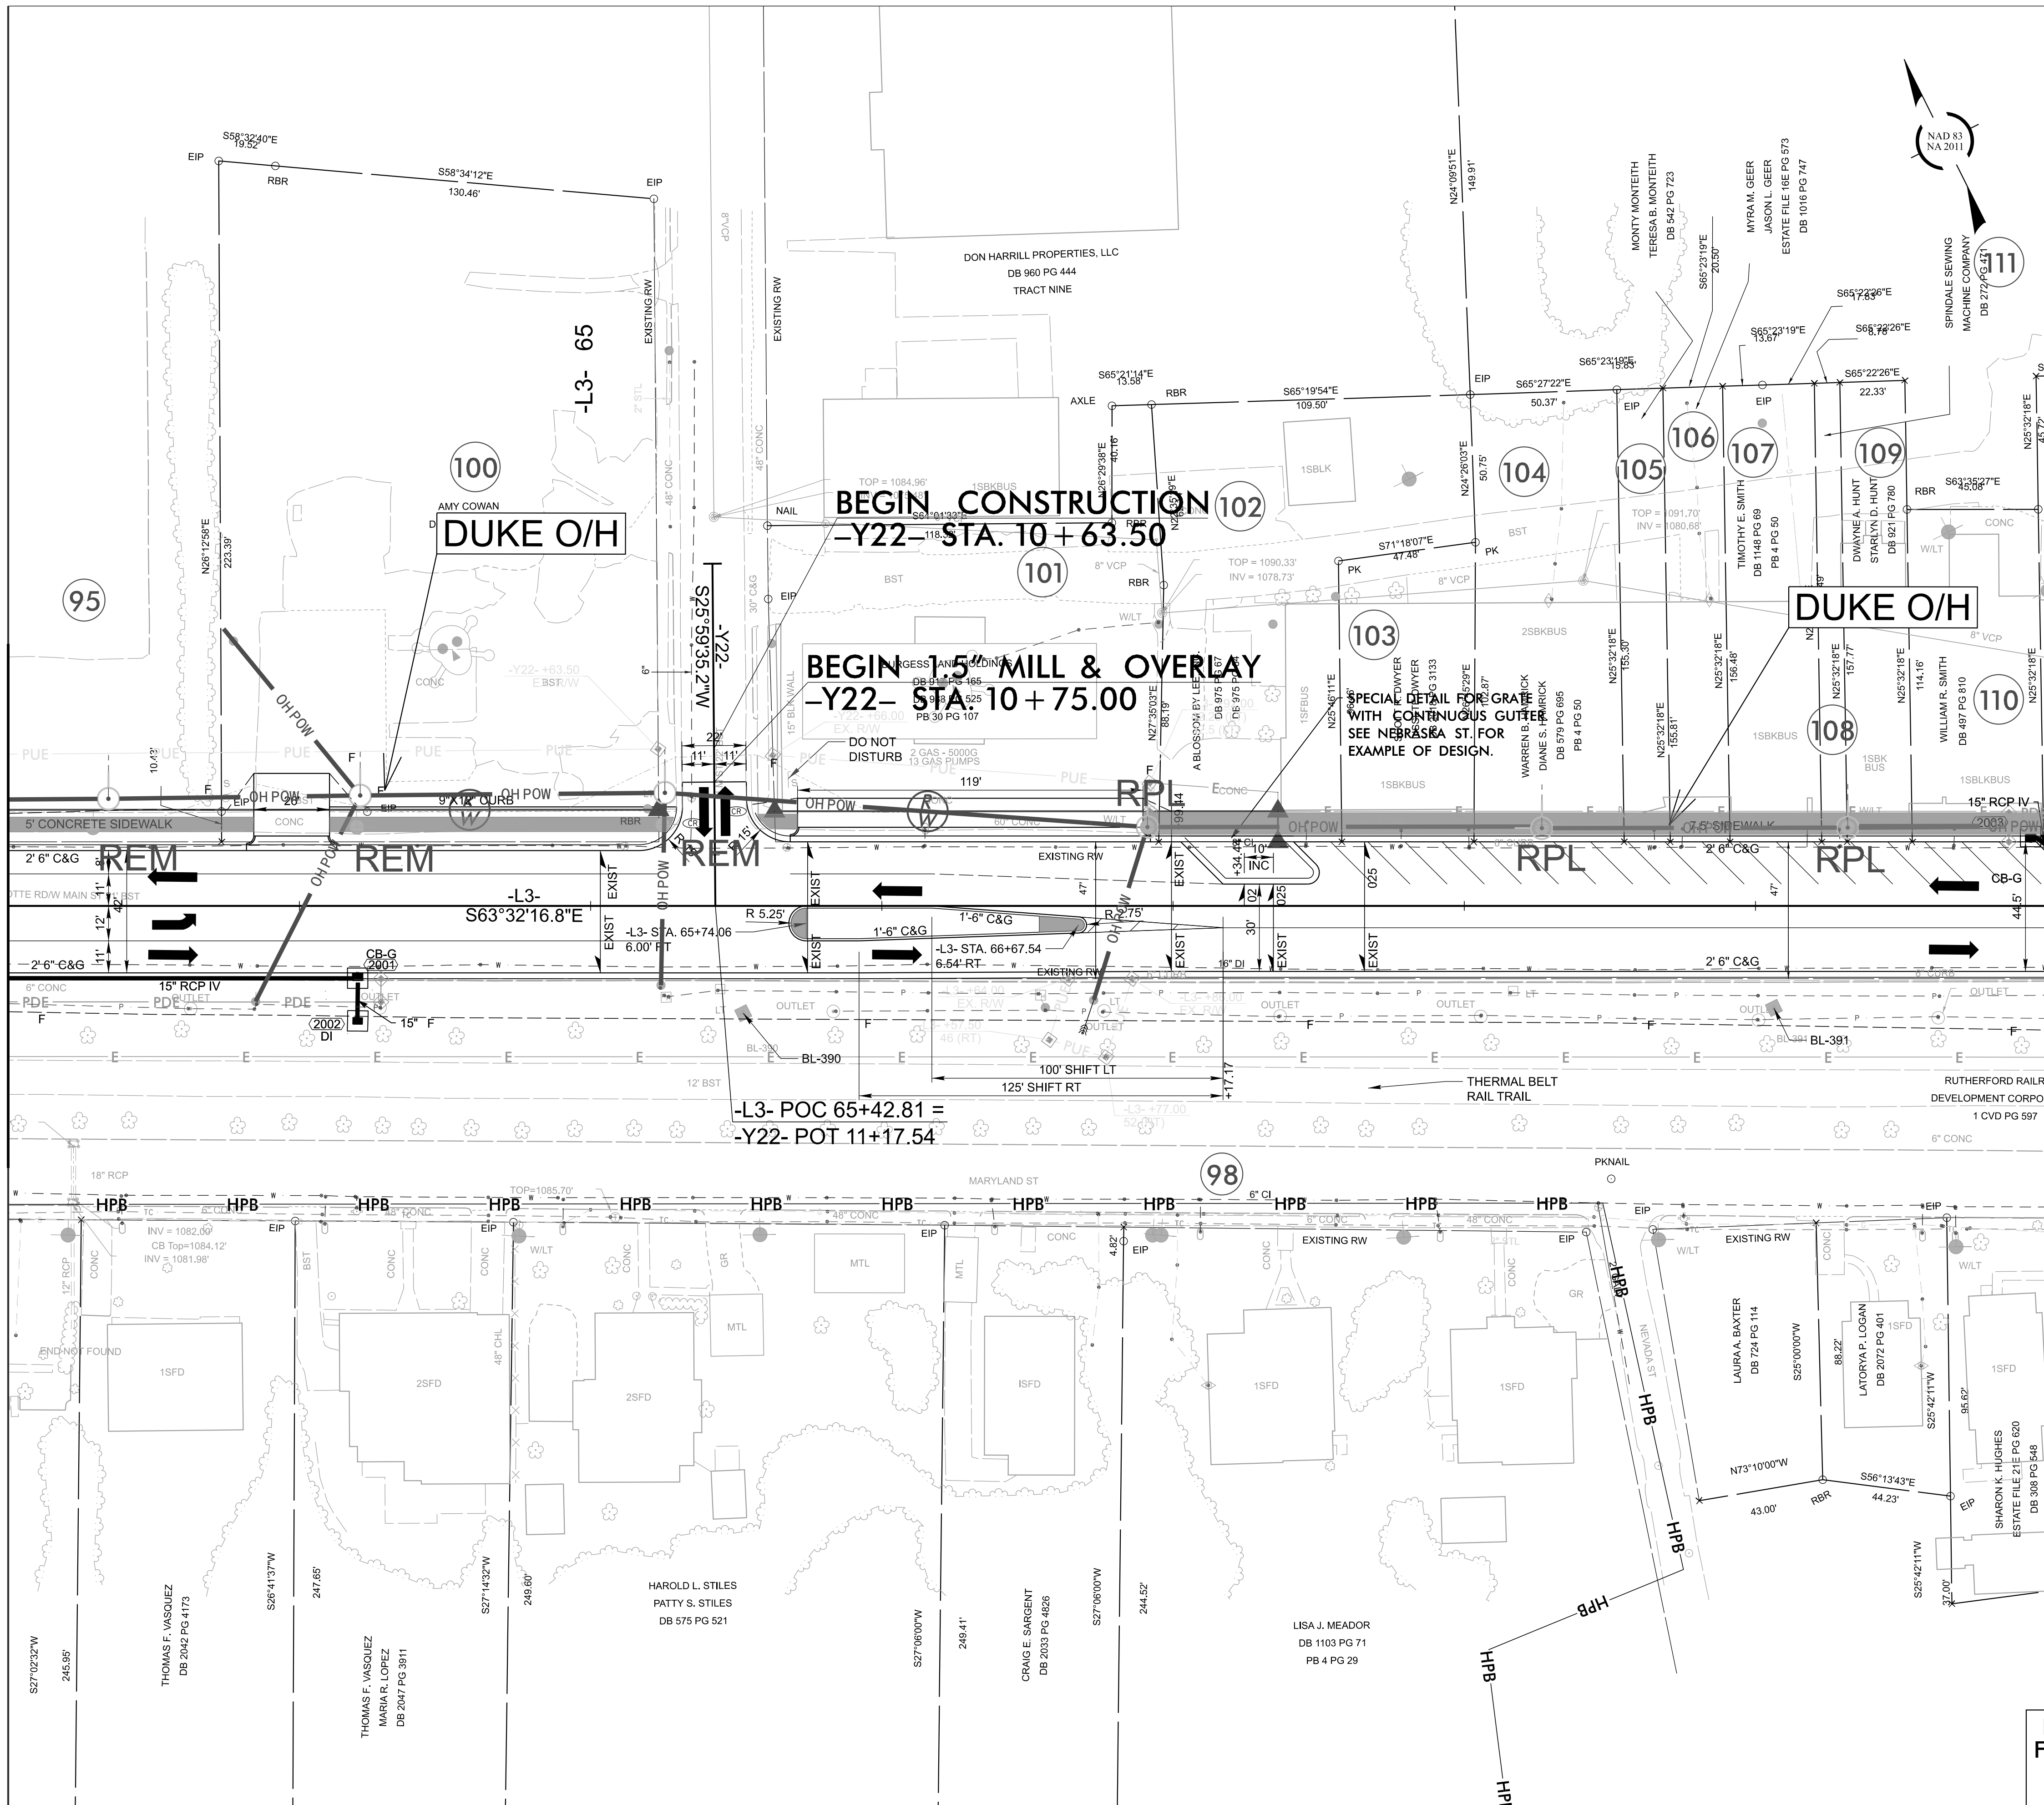

MATCH LINE -L3- STA 70+00.00 SEE SHEET UO-19

FOR -L3- PROFILE, SEE SHEET 29
FOR -Y22- PROFILE, SEE SHEET 34
FOR RIGHT-OF-WAY STATIONS
AND OFFSETS, SEE SHEET 2B-16

HL-0065

UO-18

NORTH CAROLINA
DEPARTMENT OF TRANSPORTATION
RUTHERFORD COUNTY

UTILITY DESIGN UNIT

ALL PROPOSED UTILITY
WORK SHOWN ON THIS
SHEET WILL BE DONE
BY OTHERS. NO PAYMENT
WILL BE MADE TO THE
CONTRACTOR FOR
UTILITY WORK SHOWN ON
THIS SHEET.

PREPARED BY

THE ASSOCIATED ENGINEERS
OF NORTH CAROLINA
RUTHERFORD COUNTY

INCOMPLETE PLANS
DO NOT USE FOR R/W ACQUISITION

REVISIONS