


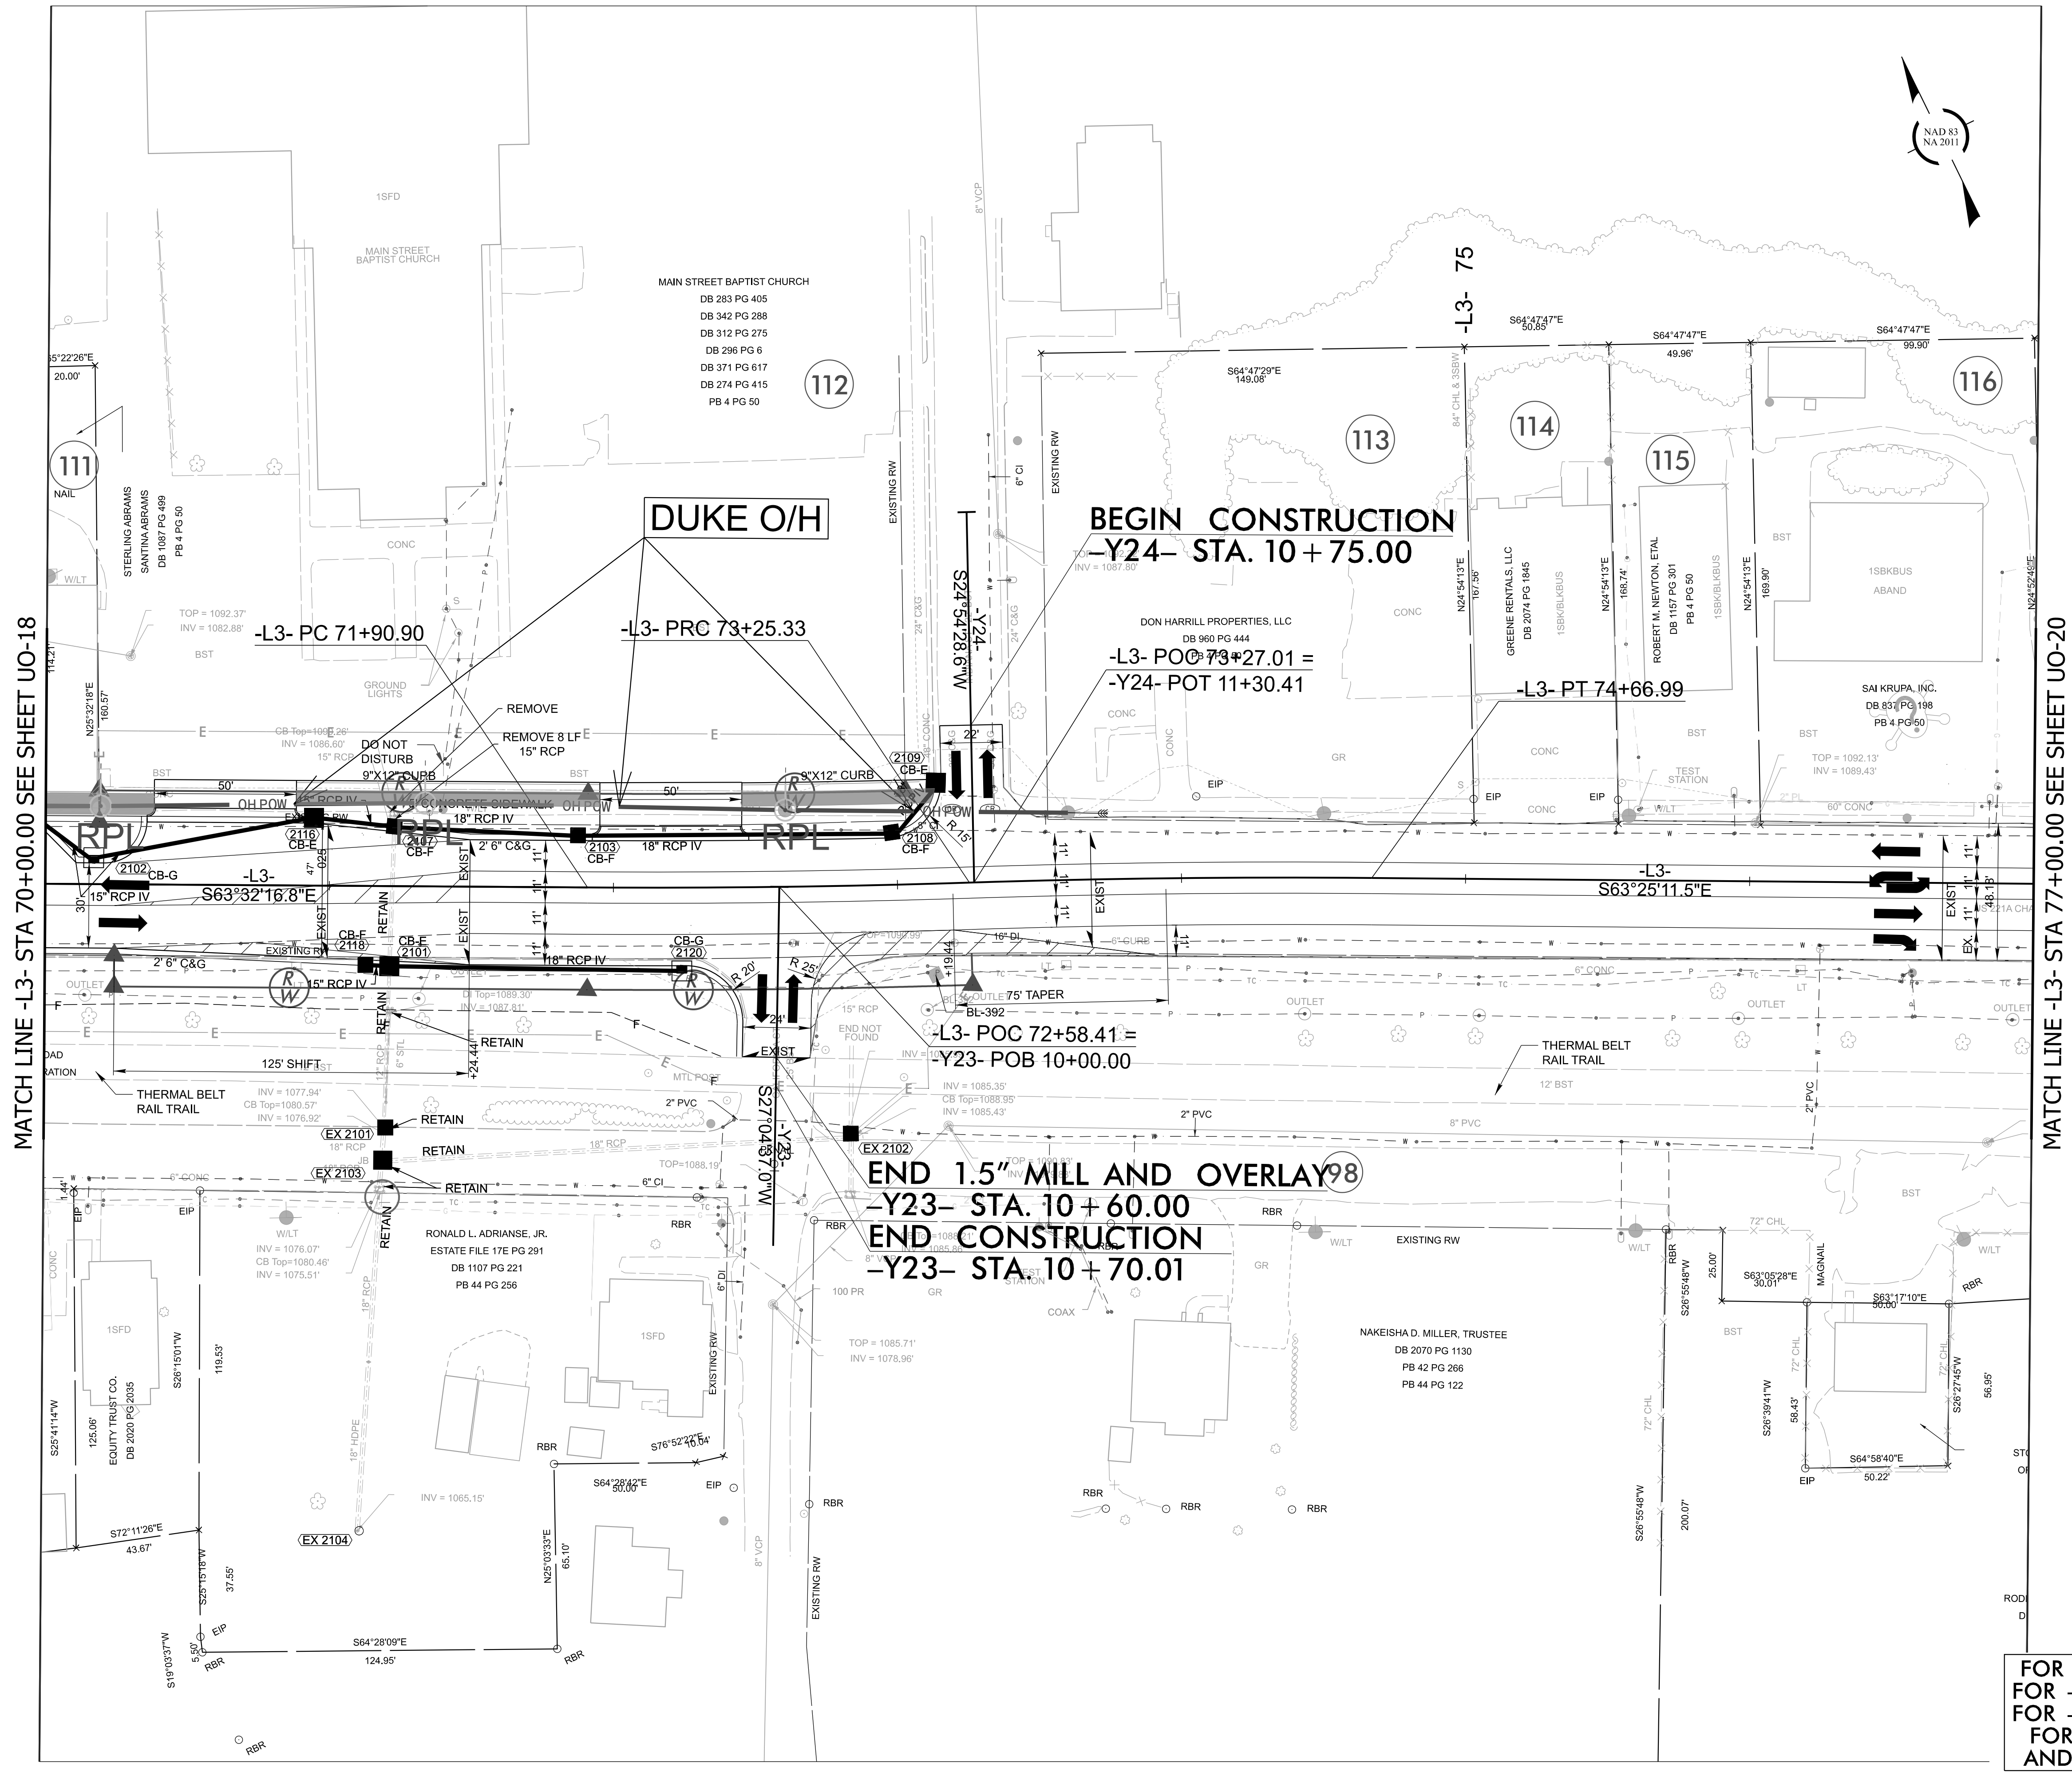

FOR -L3- PROFILE, SEE SHEET 29
FOR -Y23- PROFILE, SEE SHEET 34
FOR -Y24- PROFILE, SEE SHEET 34
FOR RIGHT-OF-WAY STATIONS
AND OFFSETS, SEE SHEET 2B-17

.....