


MATCH LINE -L3- STA 77+00.00 SEE SHEET UO-19

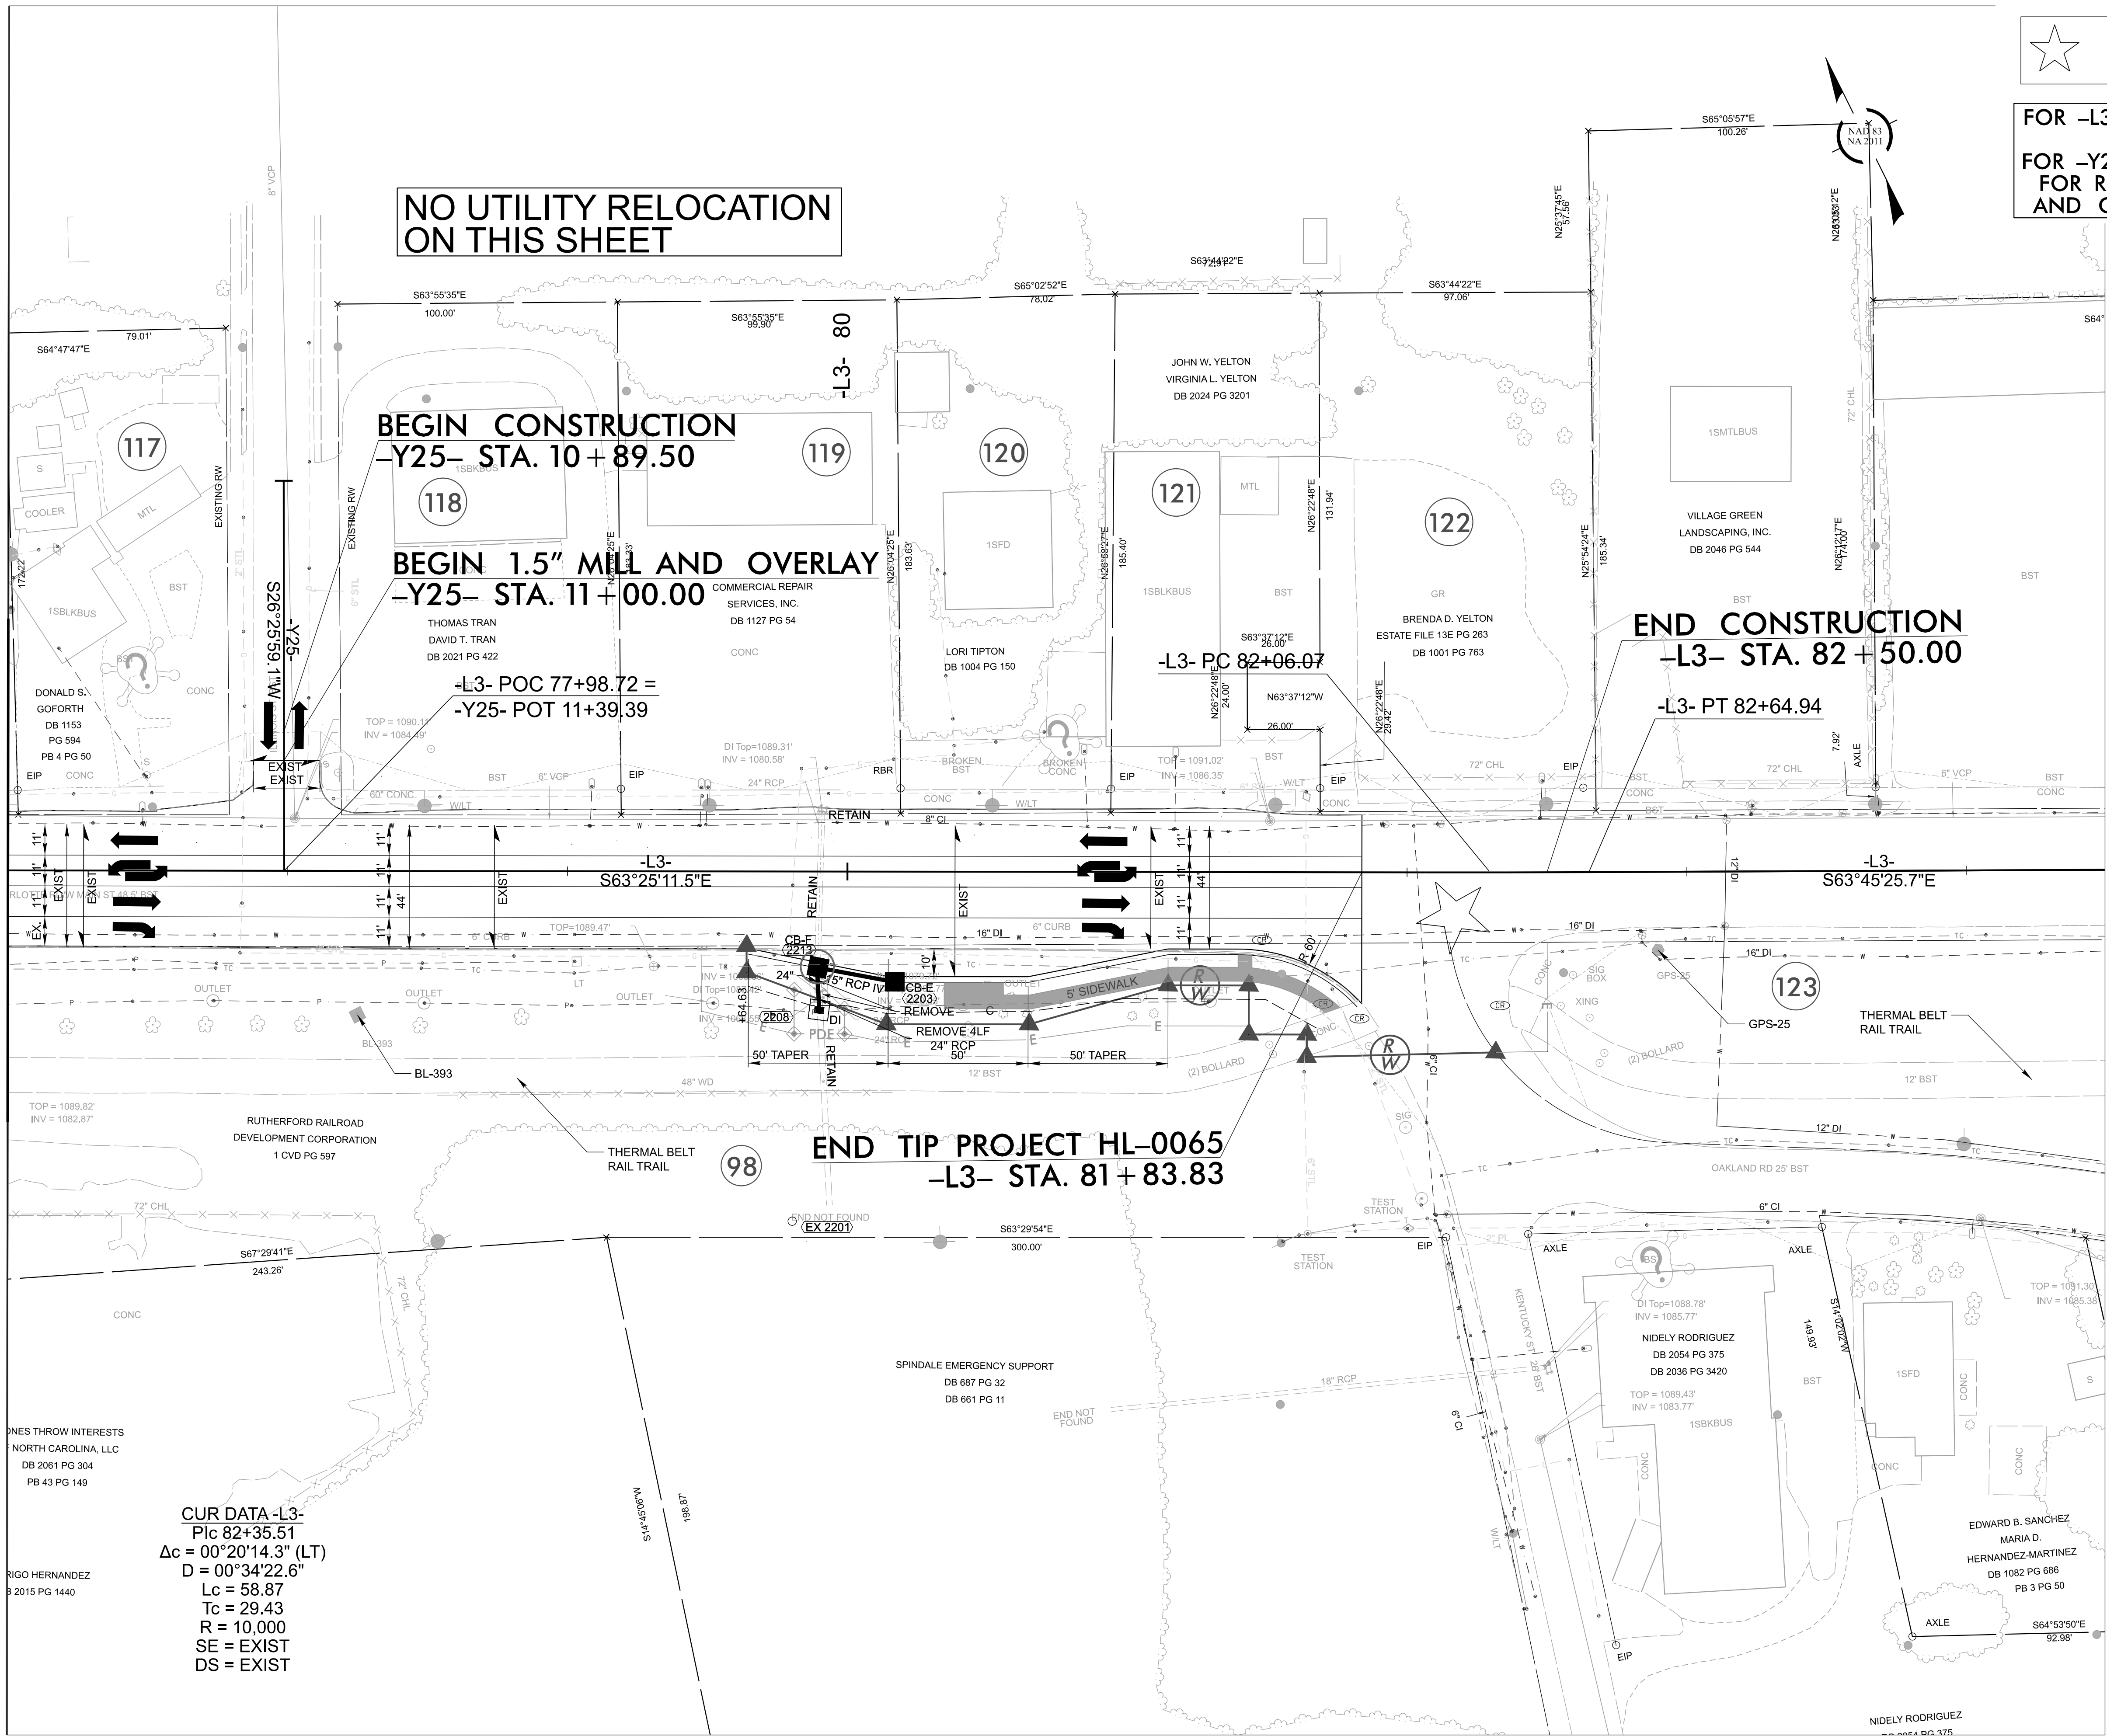

★ EXISTING SIGNAL

FOR -L3- PROFILE, SEE SHEETS 29 AND 30  
FOR -Y25- PROFILE, SEE SHEET 34  
FOR RIGHT-OF-WAY STATIONS AND OFFSETS, SEE SHEET 2B-18

HL-0065  
UO-20

NORTH CAROLINA  
DEPARTMENT OF TRANSPORTATION  
RUTHERFORD COUNTY

UTILITY DESIGN UNIT

ALL PROPOSED UTILITY WORK SHOWN ON THIS SHEET WILL BE DONE BY OTHERS. NO PAYMENT WILL BE MADE TO THE CONTRACTOR FOR UTILITY WORK SHOWN ON THIS SHEET.

PREPARED BY  
**SAM**

INCOMPLETE PLANS  
DO NOT USE FOR R/W ACQUISITION

REVISIONS