


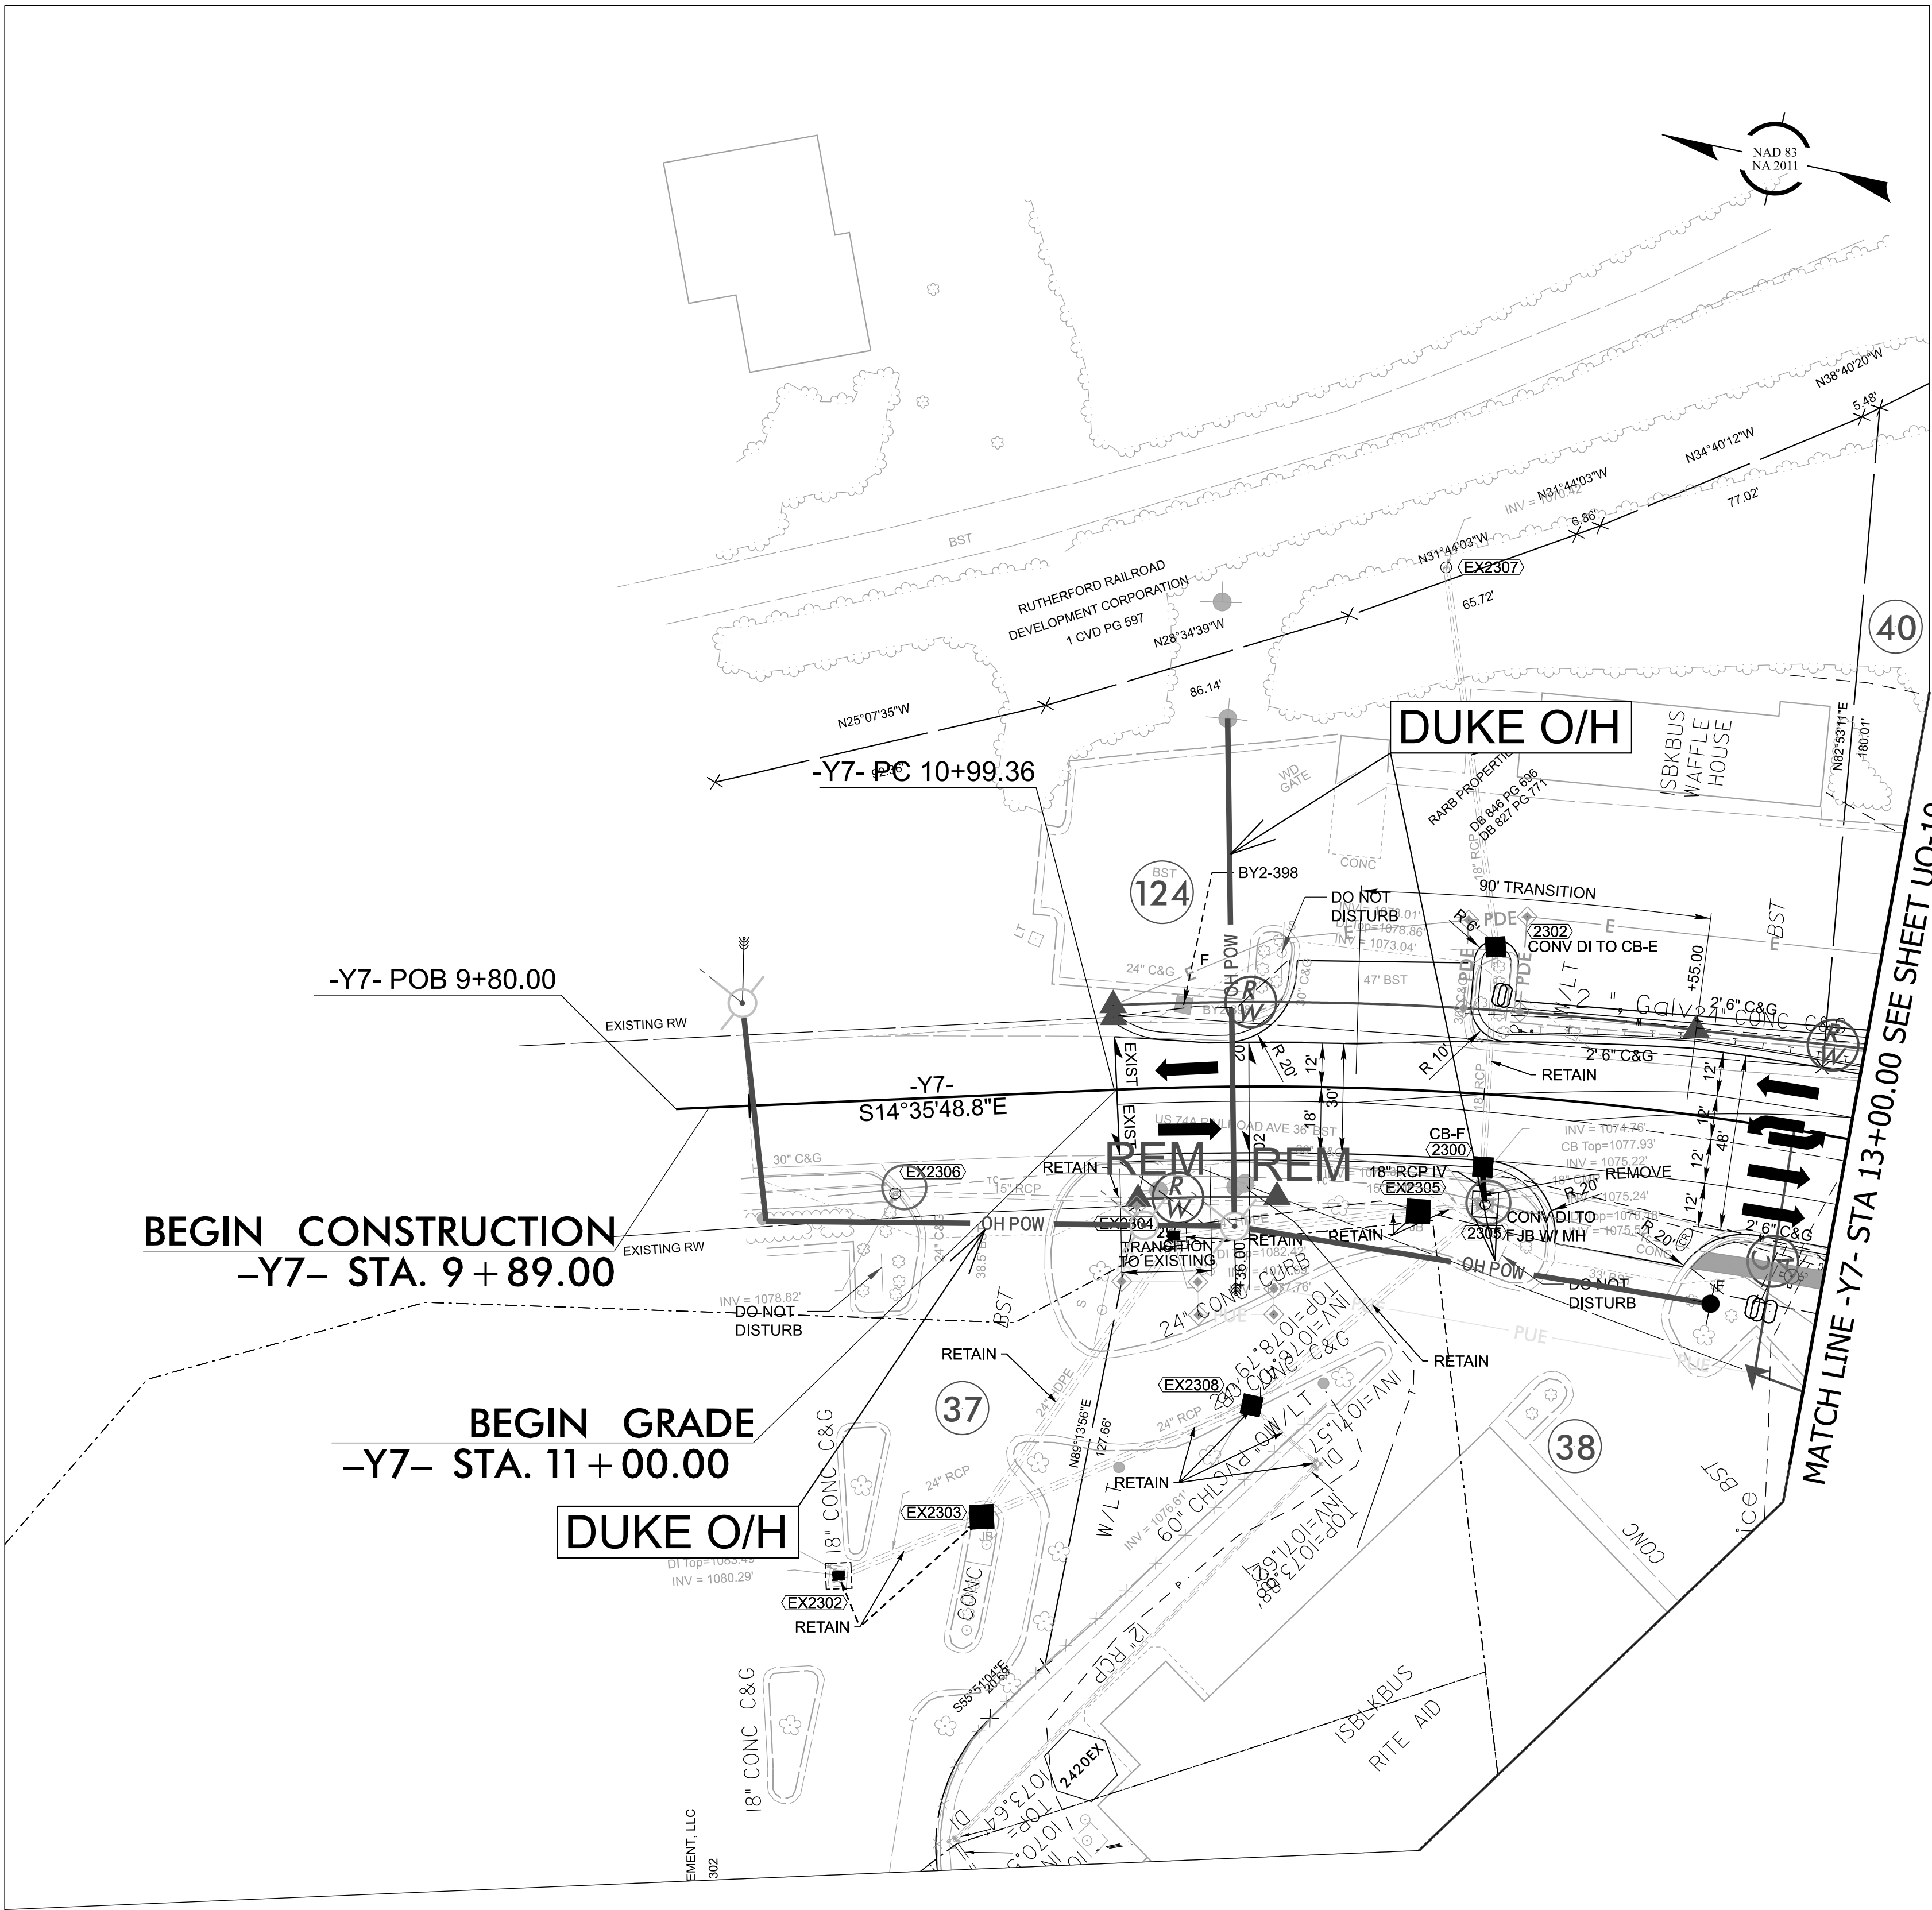

FOR -Y7- PROFILE, SEE SHEET 32
FOR RIGHT-OF-WAY STATIONS
AND OFFSETS, SEE SHEET 2B-19

HL-0065

UO-21

NORTH CAROLINA
DEPARTMENT OF TRANSPORTATION
RUTHERFORD COUNTY

UTILITY DESIGN UNIT

ALL PROPOSED UTILITY WORK SHOWN ON THIS SHEET WILL BE DONE BY OTHERS. NO PAYMENT WILL BE MADE TO THE CONTRACTOR FOR UTILITY WORK SHOWN ON THIS SHEET.

PREPARED BY

INCOMPLETE PLANS
DO NOT USE FOR R/W ACQUISITION

REVISIONS