


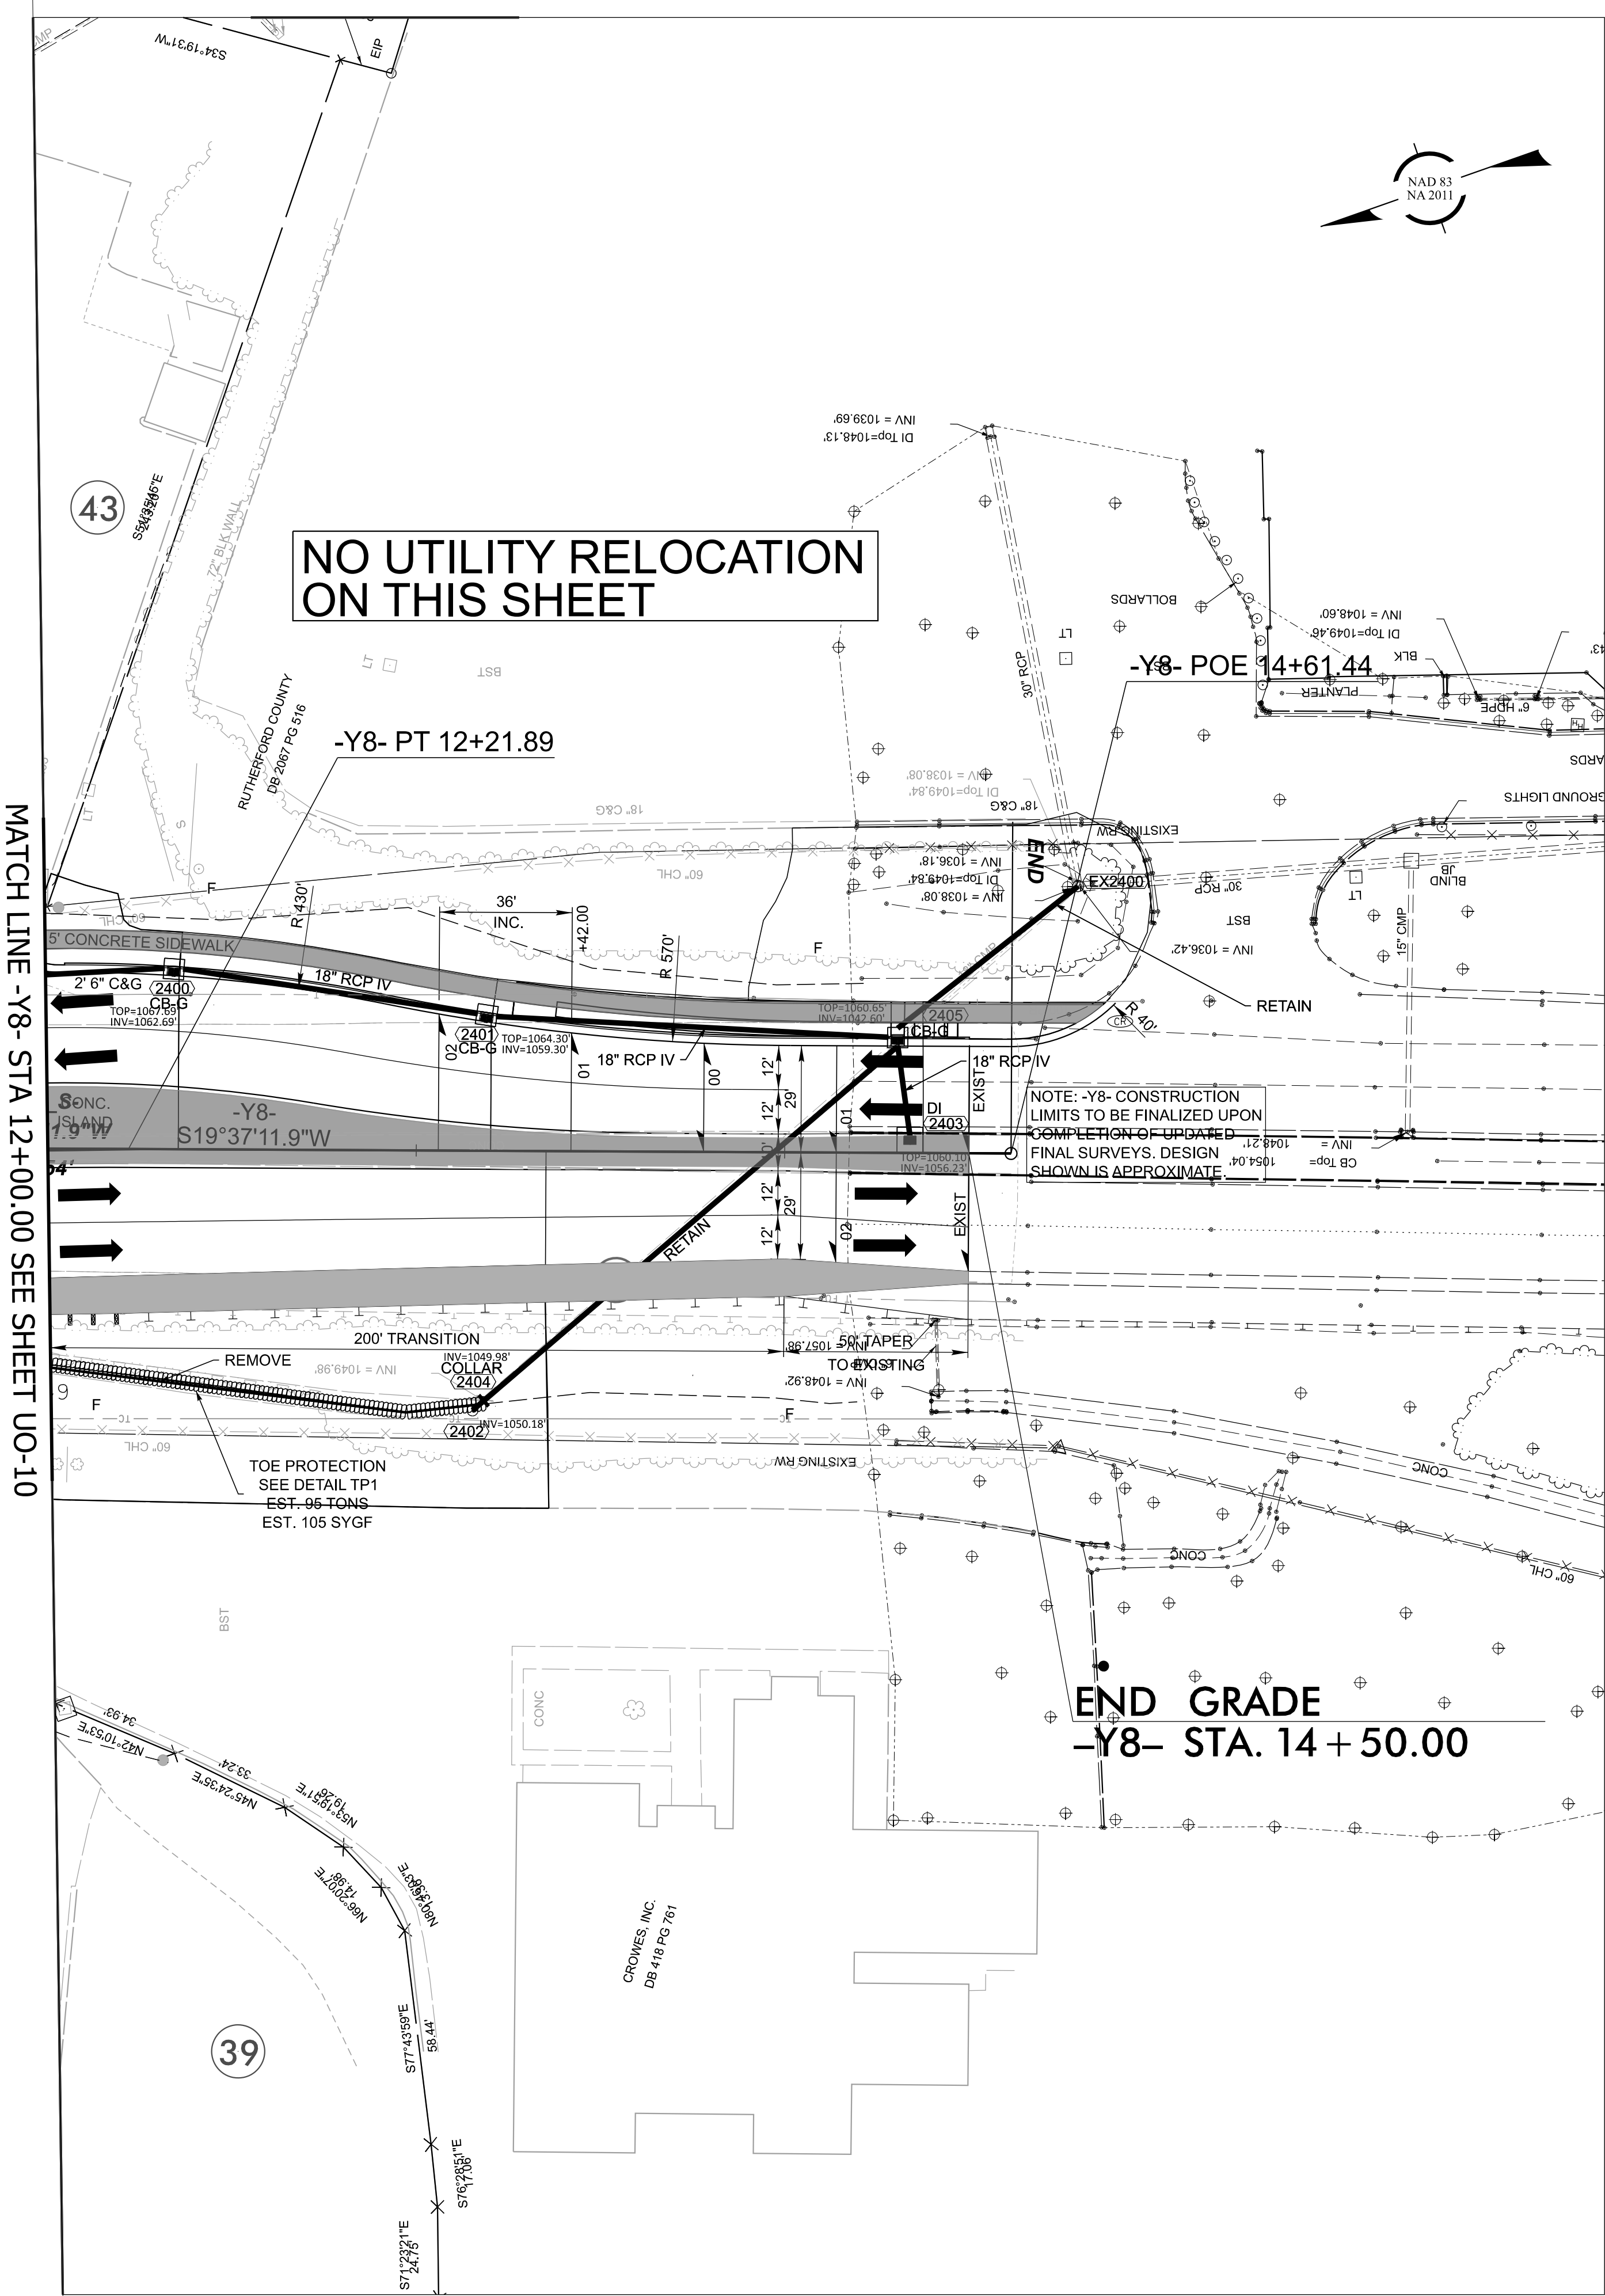

HL-0065

UO-22

NORTH CAROLINA

DEPARTMENT OF TRANSPORTATION

RUTHERFORD COUNTY

UTILITY DESIGN UNIT

ALL PROPOSED UTILITY WORK SHOWN ON THIS SHEET WILL BE DONE BY OTHERS. NO PAYMENT WILL BE MADE TO THE CONTRACTOR FOR UTILITY WORK SHOWN ON THIS SHEET.

PREPARED BY

THE ASSOCIATED ENGINEERS
1001 E. HARRIS ST. SUITE 100
RUTHERFORD, NC 27083

INCOMPLETE PLANS

DO NOT USE FOR R/W ACQUISITION

REVISIONS

FOR -Y8- PROFILE, SEE SHEET 32

FOR RIGHT-OF-WAY STATIONS AND OFFSETS, SEE SHEET 2B-20