


8/17/99

5/28/2026
R:\Roadway\Proj\U-5810_Rdy_psh02B-2.dgn
JLH

-Y11_DET-		-DR24_DET-		-DR25_DET-	
PI Sta 13+43.69	PI Sta 16+06.76	PI Sta 10+33.92	PI Sta 11+20.20	PI Sta 11+20.20	PI Sta 11+20.20
$\Delta = 47^{\circ} 35' 44.3" (RT)$	$\Delta = 51^{\circ} 57' 03.7" (LT)$	$\Delta = 19^{\circ} 16' 19.6" (LT)$	$\Delta = 60^{\circ} 19' 12.1" (LT)$	$\Delta = 60^{\circ} 19' 12.1" (LT)$	$\Delta = 60^{\circ} 19' 12.1" (LT)$
D = 19' 05' 54.9"	D = 19' 05' 54.9"	D = 57' 17' 44.8"	D = 81' 51' 04.0"	D = 81' 51' 04.0"	D = 81' 51' 04.0"
L = 249.21'	L = 272.01'	L = 33.64'	L = 73.69'	L = 73.69'	L = 73.69'
T = 132.30'	T = 146.16'	T = 16.98'	T = 40.68'	T = 40.68'	T = 40.68'
R = 300.00'	R = 300.00'	R = 100.00'	R = 70.00'	R = 70.00'	R = 70.00'

DETOUR DRAINAGE CONSTRUCTION NOTES

- DURING CONSTRUCTION OF DETOUR, INSTALL PROPOSED SYSTEM 0933 FROM 0929 JB WMH TO OUTLET ALONG WITH PROP. SP. LAT. BASE DITCH (DETAIL G) AT Y11 STA. 12+10 TO 12+50 RT.
- INSTALL TEMP. 18" PIPE FROM DET15 TO 0929 CONNECTING TEMP. CUT DITCH TO 0929 JB.
- INSTALL STRUCTURES DET08, 0914, 0915, 0916, AND DET19. COVER 0916 WITH TEMP. STEEL PLATE. SYSTEM WILL NOT BE FUNCTIONAL DURING THIS PHASE, BUT IT NEEDS TO BE INSTALLED FOR TCP PHASE 2.
- INSTALL REMAINDER OF TEMPORARY DRAINAGE AS CONSTRUCTION ALLOWS.

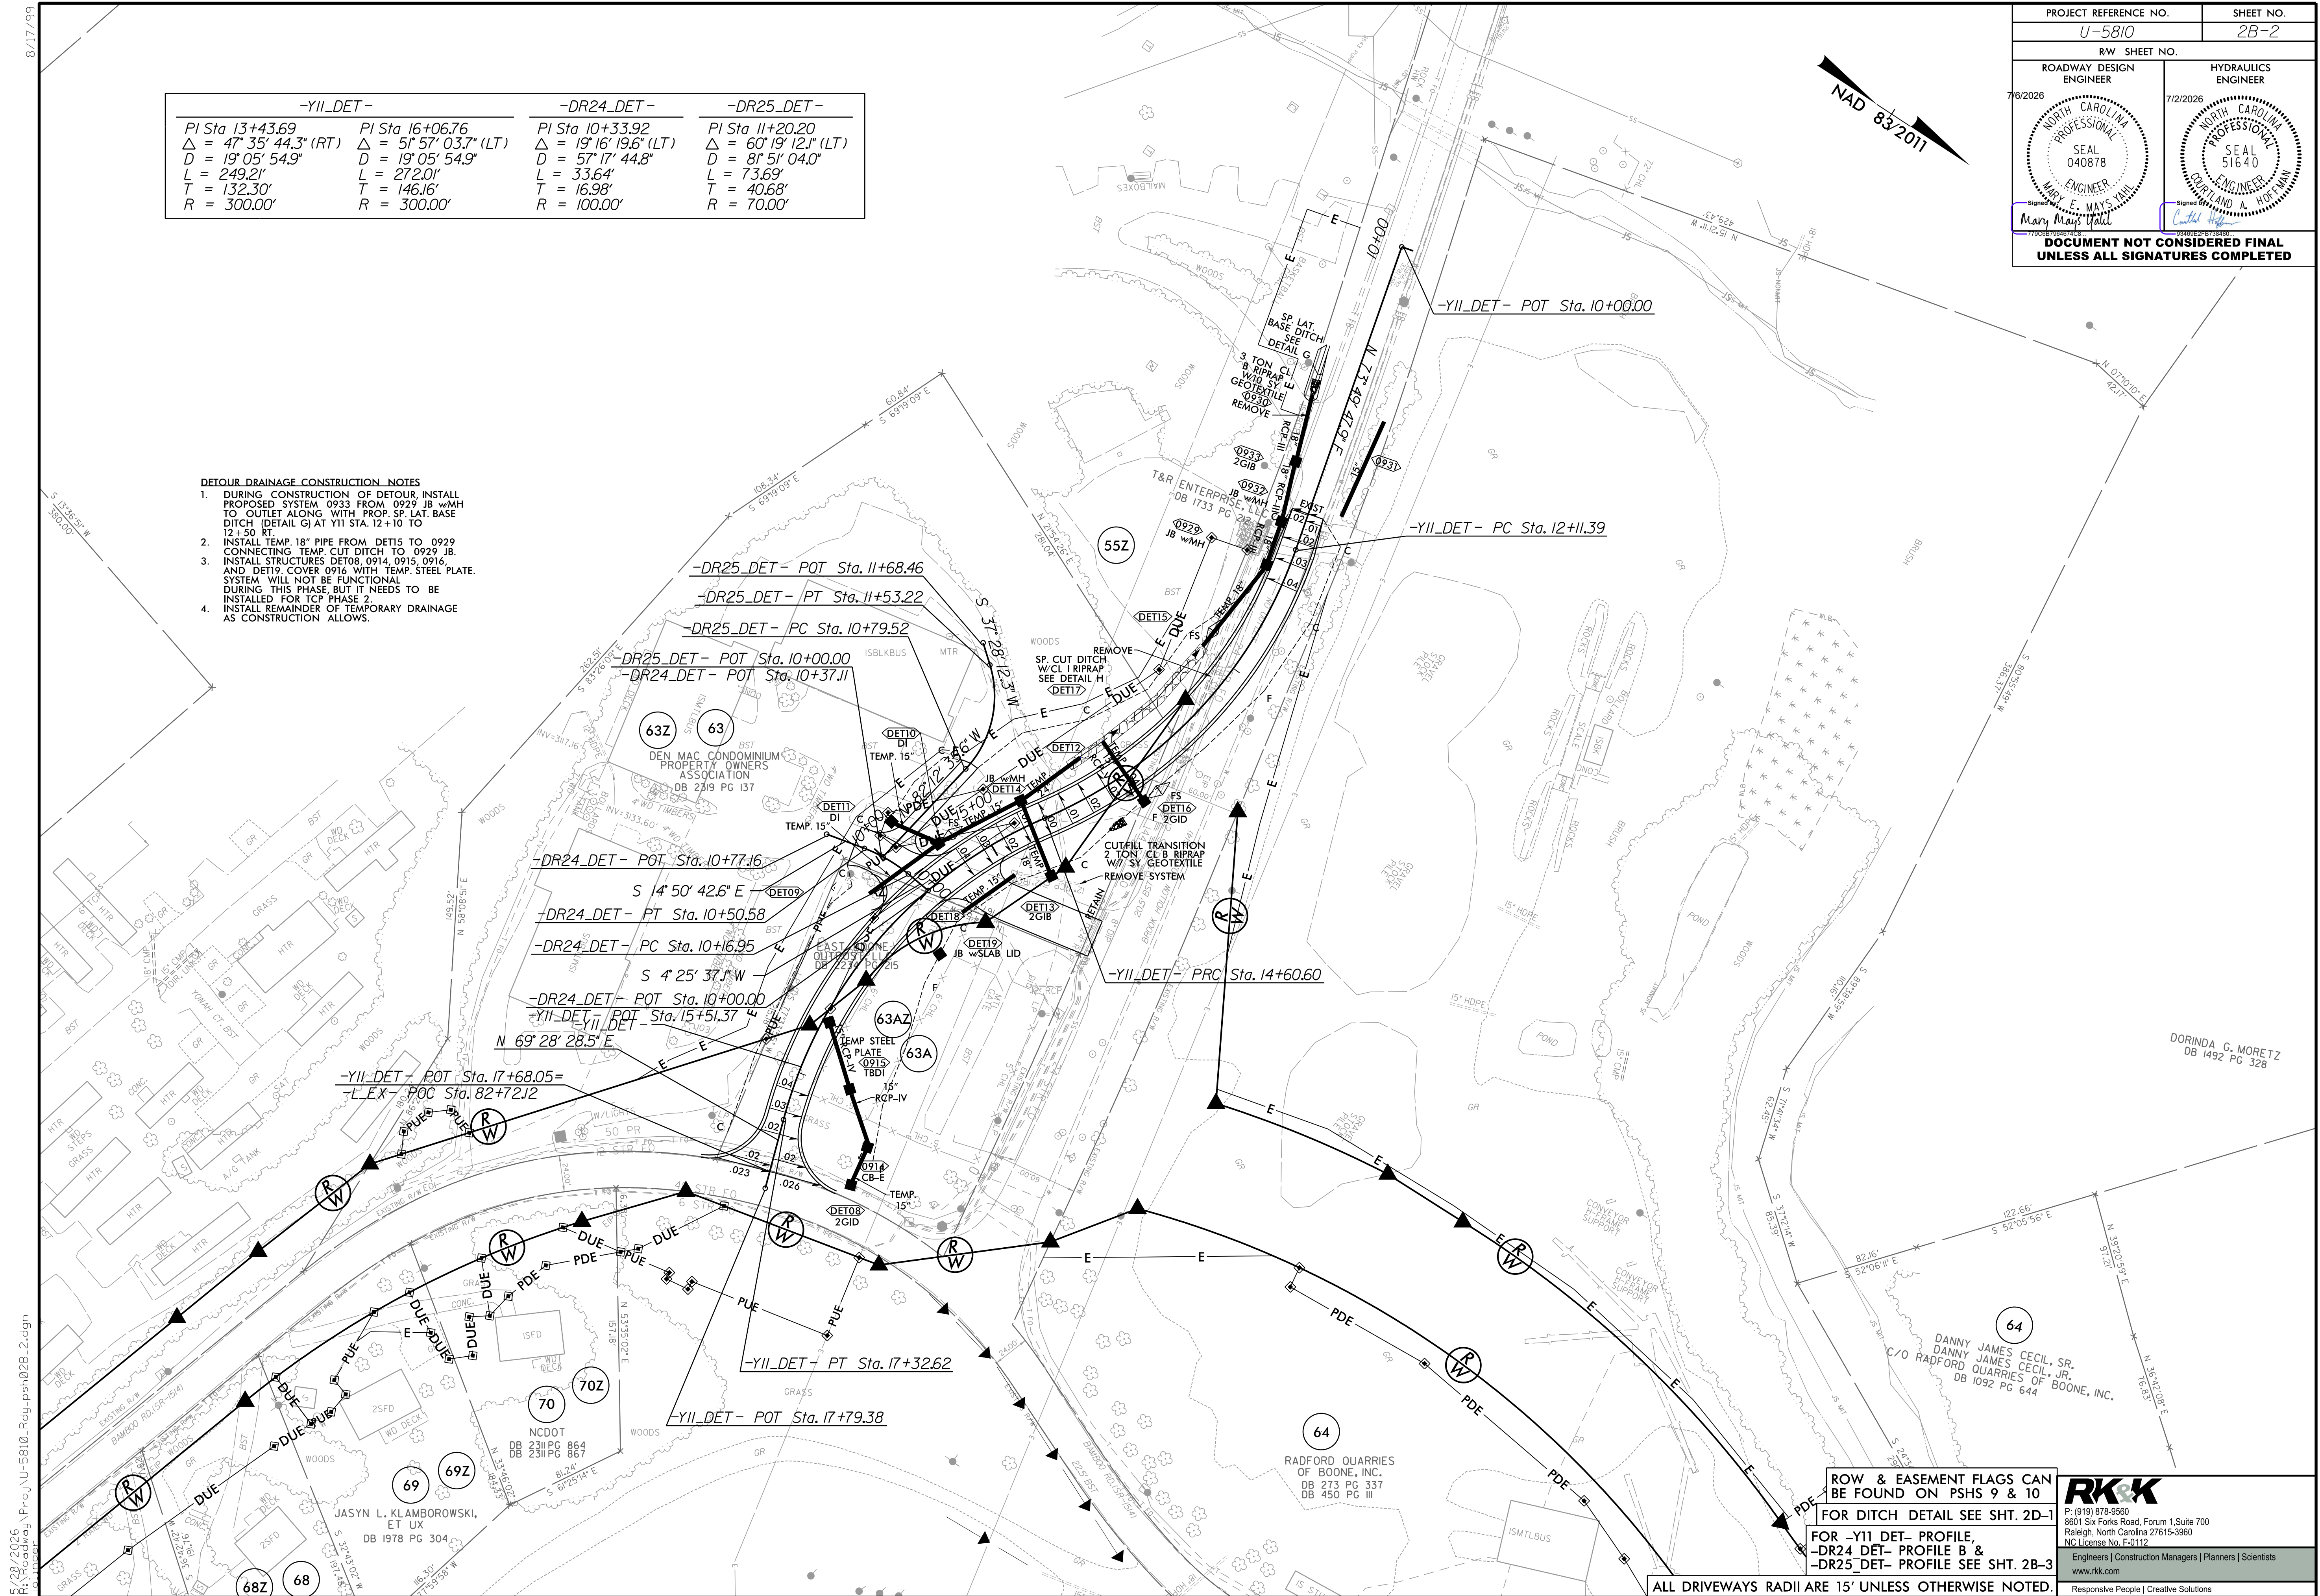

PROJECT REFERENCE NO. U-5810		SHEET NO. 2B-2	
RW SHEET NO.		HYDRAULICS ENGINEER	
ROADWAY DESIGN ENGINEER		7/2/2026	
7/6/2026		7/2/2026	
Signed: Mary E. Mays, EIT		Signed: Courtney A. Hoffman, EIT	
DOCUMENT NOT CONSIDERED FINAL UNLESS ALL SIGNATURES COMPLETED			

ROW & EASEMENT FLAGS CAN
BE FOUND ON PSHS 9 & 10
FOR DITCH DETAIL SEE SHT. 2D-1

FOR -Y11_DET- PROFILE,
-DR24_DET- PROFILE B &
-DR25_DET- PROFILE SEE SHT. 2B-3

ALL DRIVEWAYS RADII ARE 15' UNLESS OTHERWISE NOTED.

RK&K
P: (919) 878-9560
8601 Six Forks Road, Forum 1, Suite 700
Raleigh, North Carolina 27615-3960
NC License No. F-0112
Engineers | Construction Managers | Planners | Scientists
www.rk.com
Responsive People | Creative Solutions