


-L- & -Y1- /-RAB1- INTERSECTION DETAIL

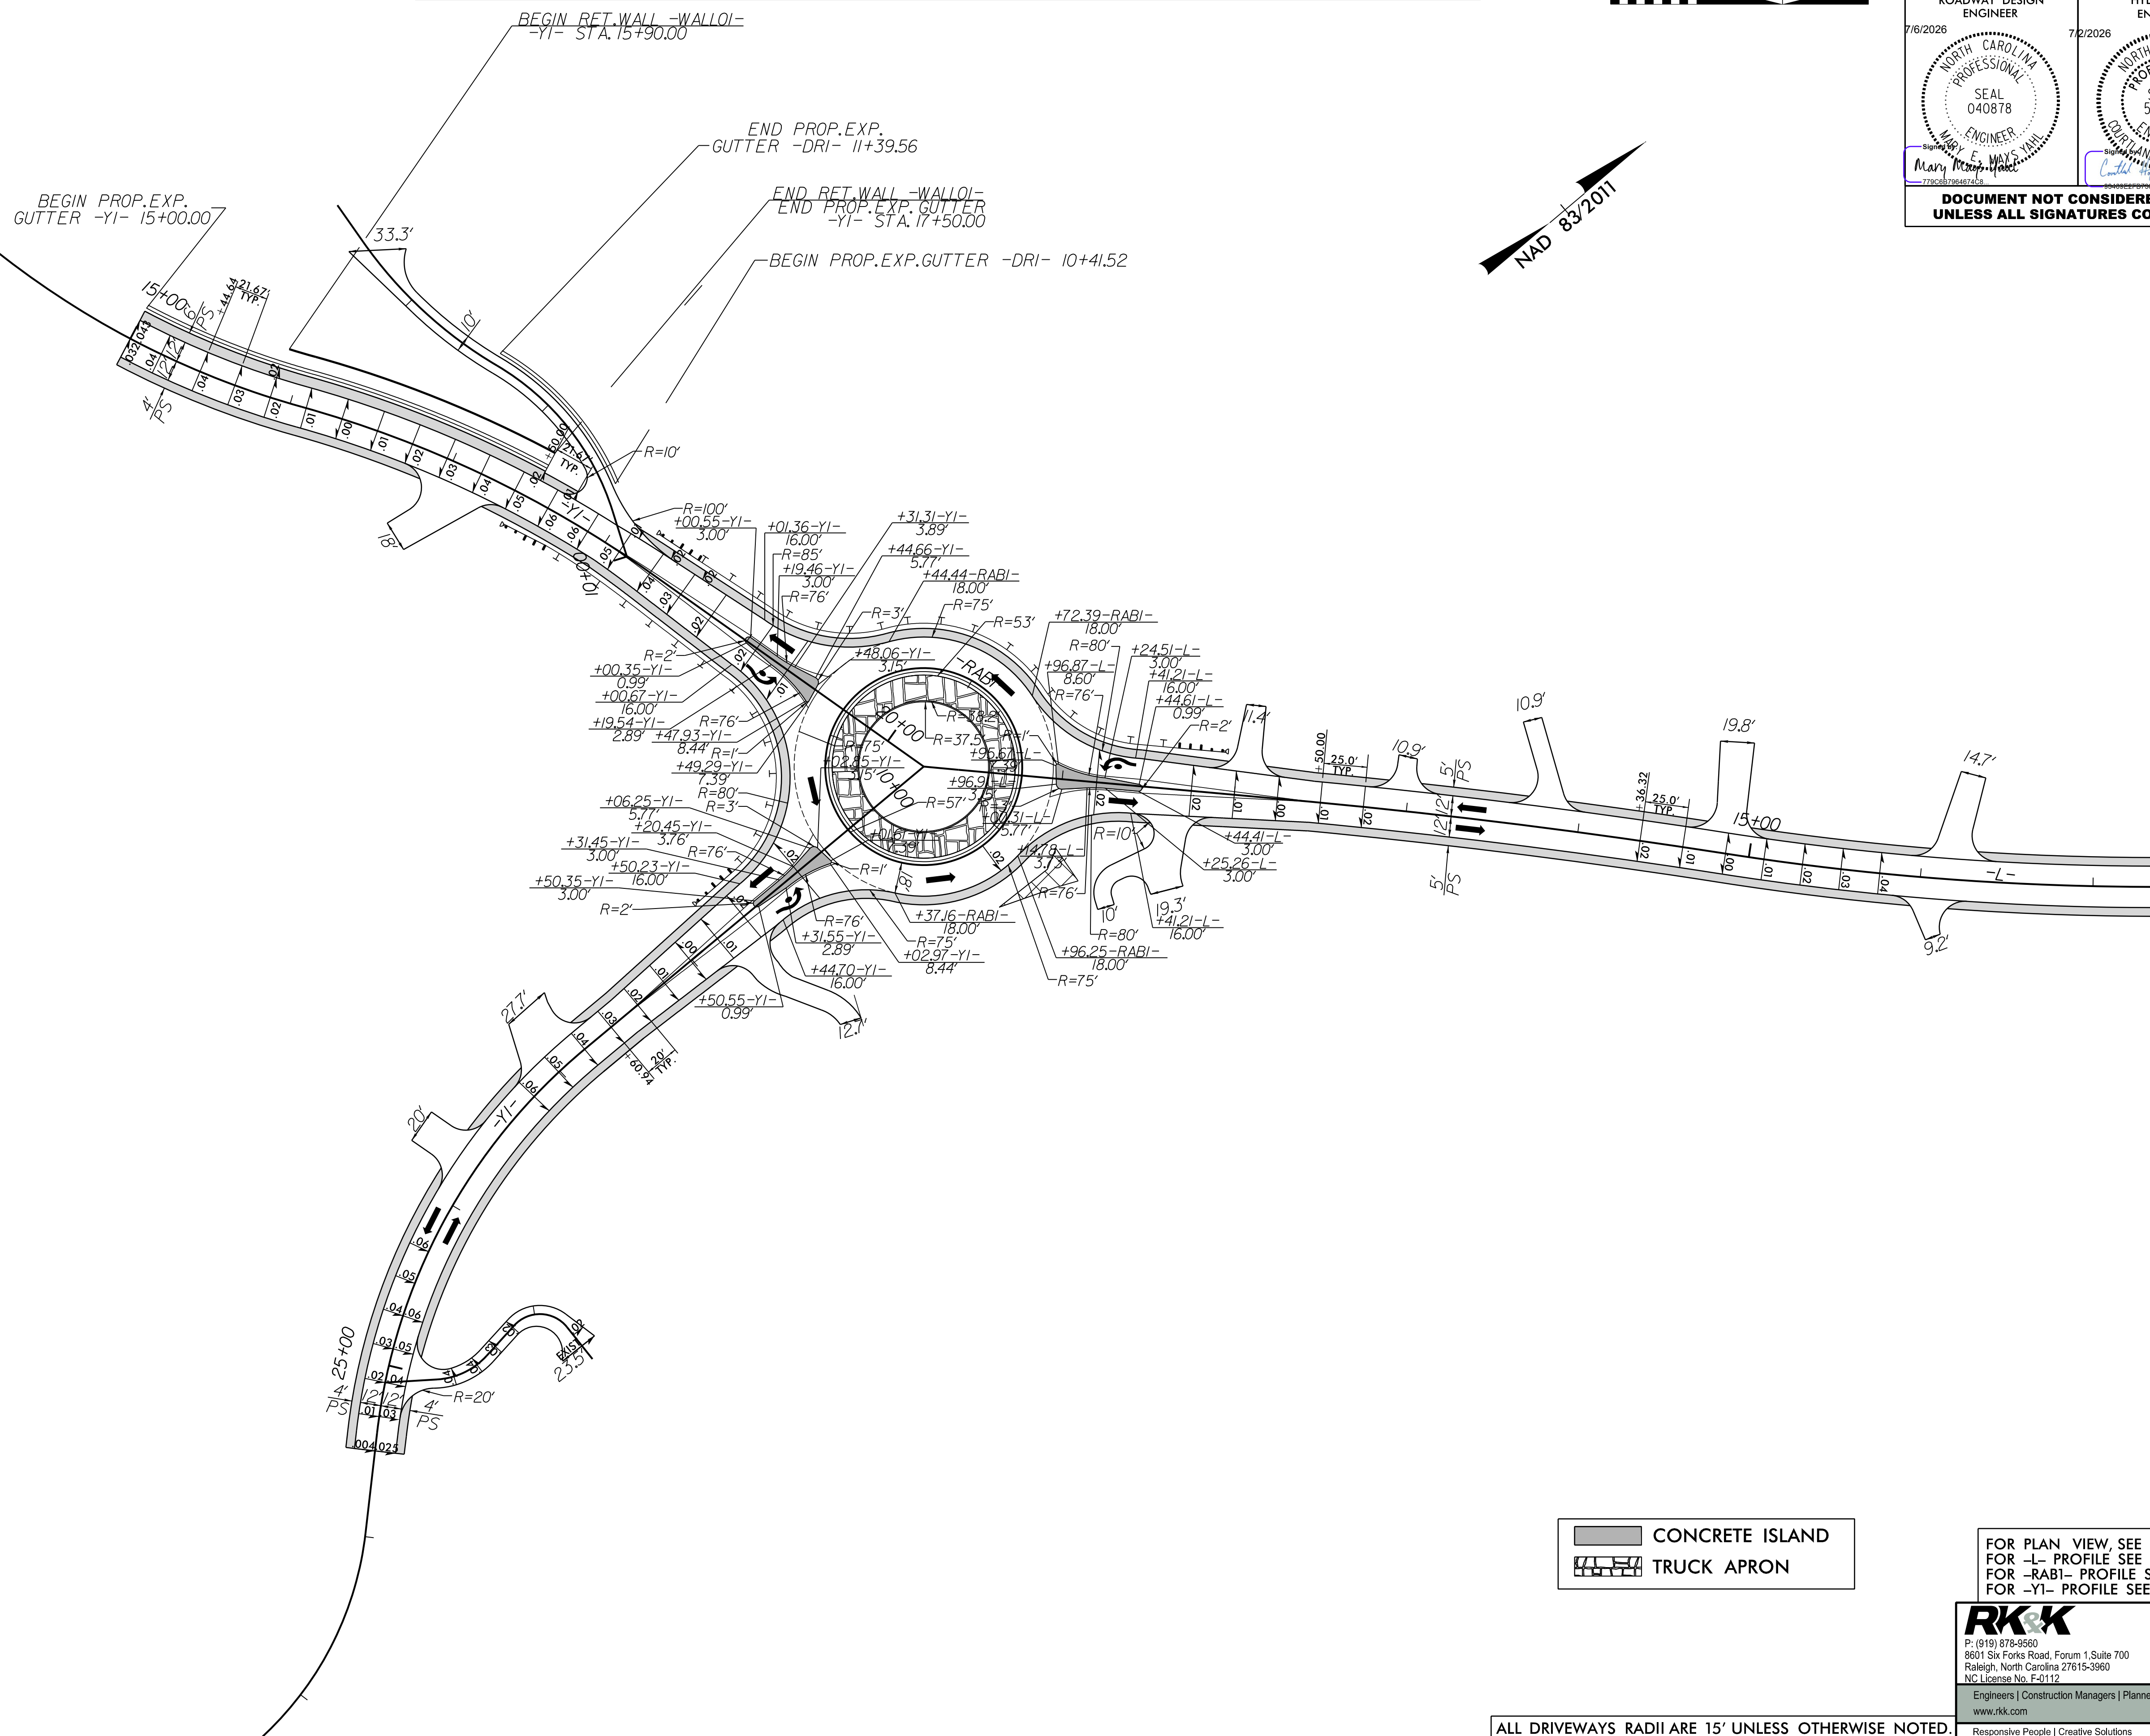

PROJECT REFERENCE NO.	SHEET NO.
U-5810	2B-4
R/W SHEET NO.	
ROADWAY DESIGN ENGINEER	HYDRAULICS ENGINEER
7/6/2026	7/2/2026
 Seal of the State of North Carolina Professional Engineer SEAL 040878 MARY E. WRAY 7/6/2026 Mary Wray	 Seal of the State of North Carolina Professional Engineer SEAL 51640 CAITLIN A. HOFFMANN 7/2/2026 Caitlin Hoffmann
DOCUMENT NOT CONSIDERED FINAL UNLESS ALL SIGNATURES COMPLETED	



ALL DRIVEWAYS RADII ARE 15' UNLESS OTHERWISE NOTED.

FOR PLAN VIEW, SEE SHT. 4
FOR -L- PROFILE SEE SHT. 12
FOR -RAB1- PROFILE SEE SHT. 16
FOR -Y1- PROFILE SEE SHT. 16



P: (919) 878-9560
8601 Six Forks Road, Forum 1, Suite 700
Raleigh, North Carolina 27615-3960
NC License No. F-0112

Engineers | Construction Managers | Planners | Scientists
www.rkk.com

Responsive People | Creative Solutions