
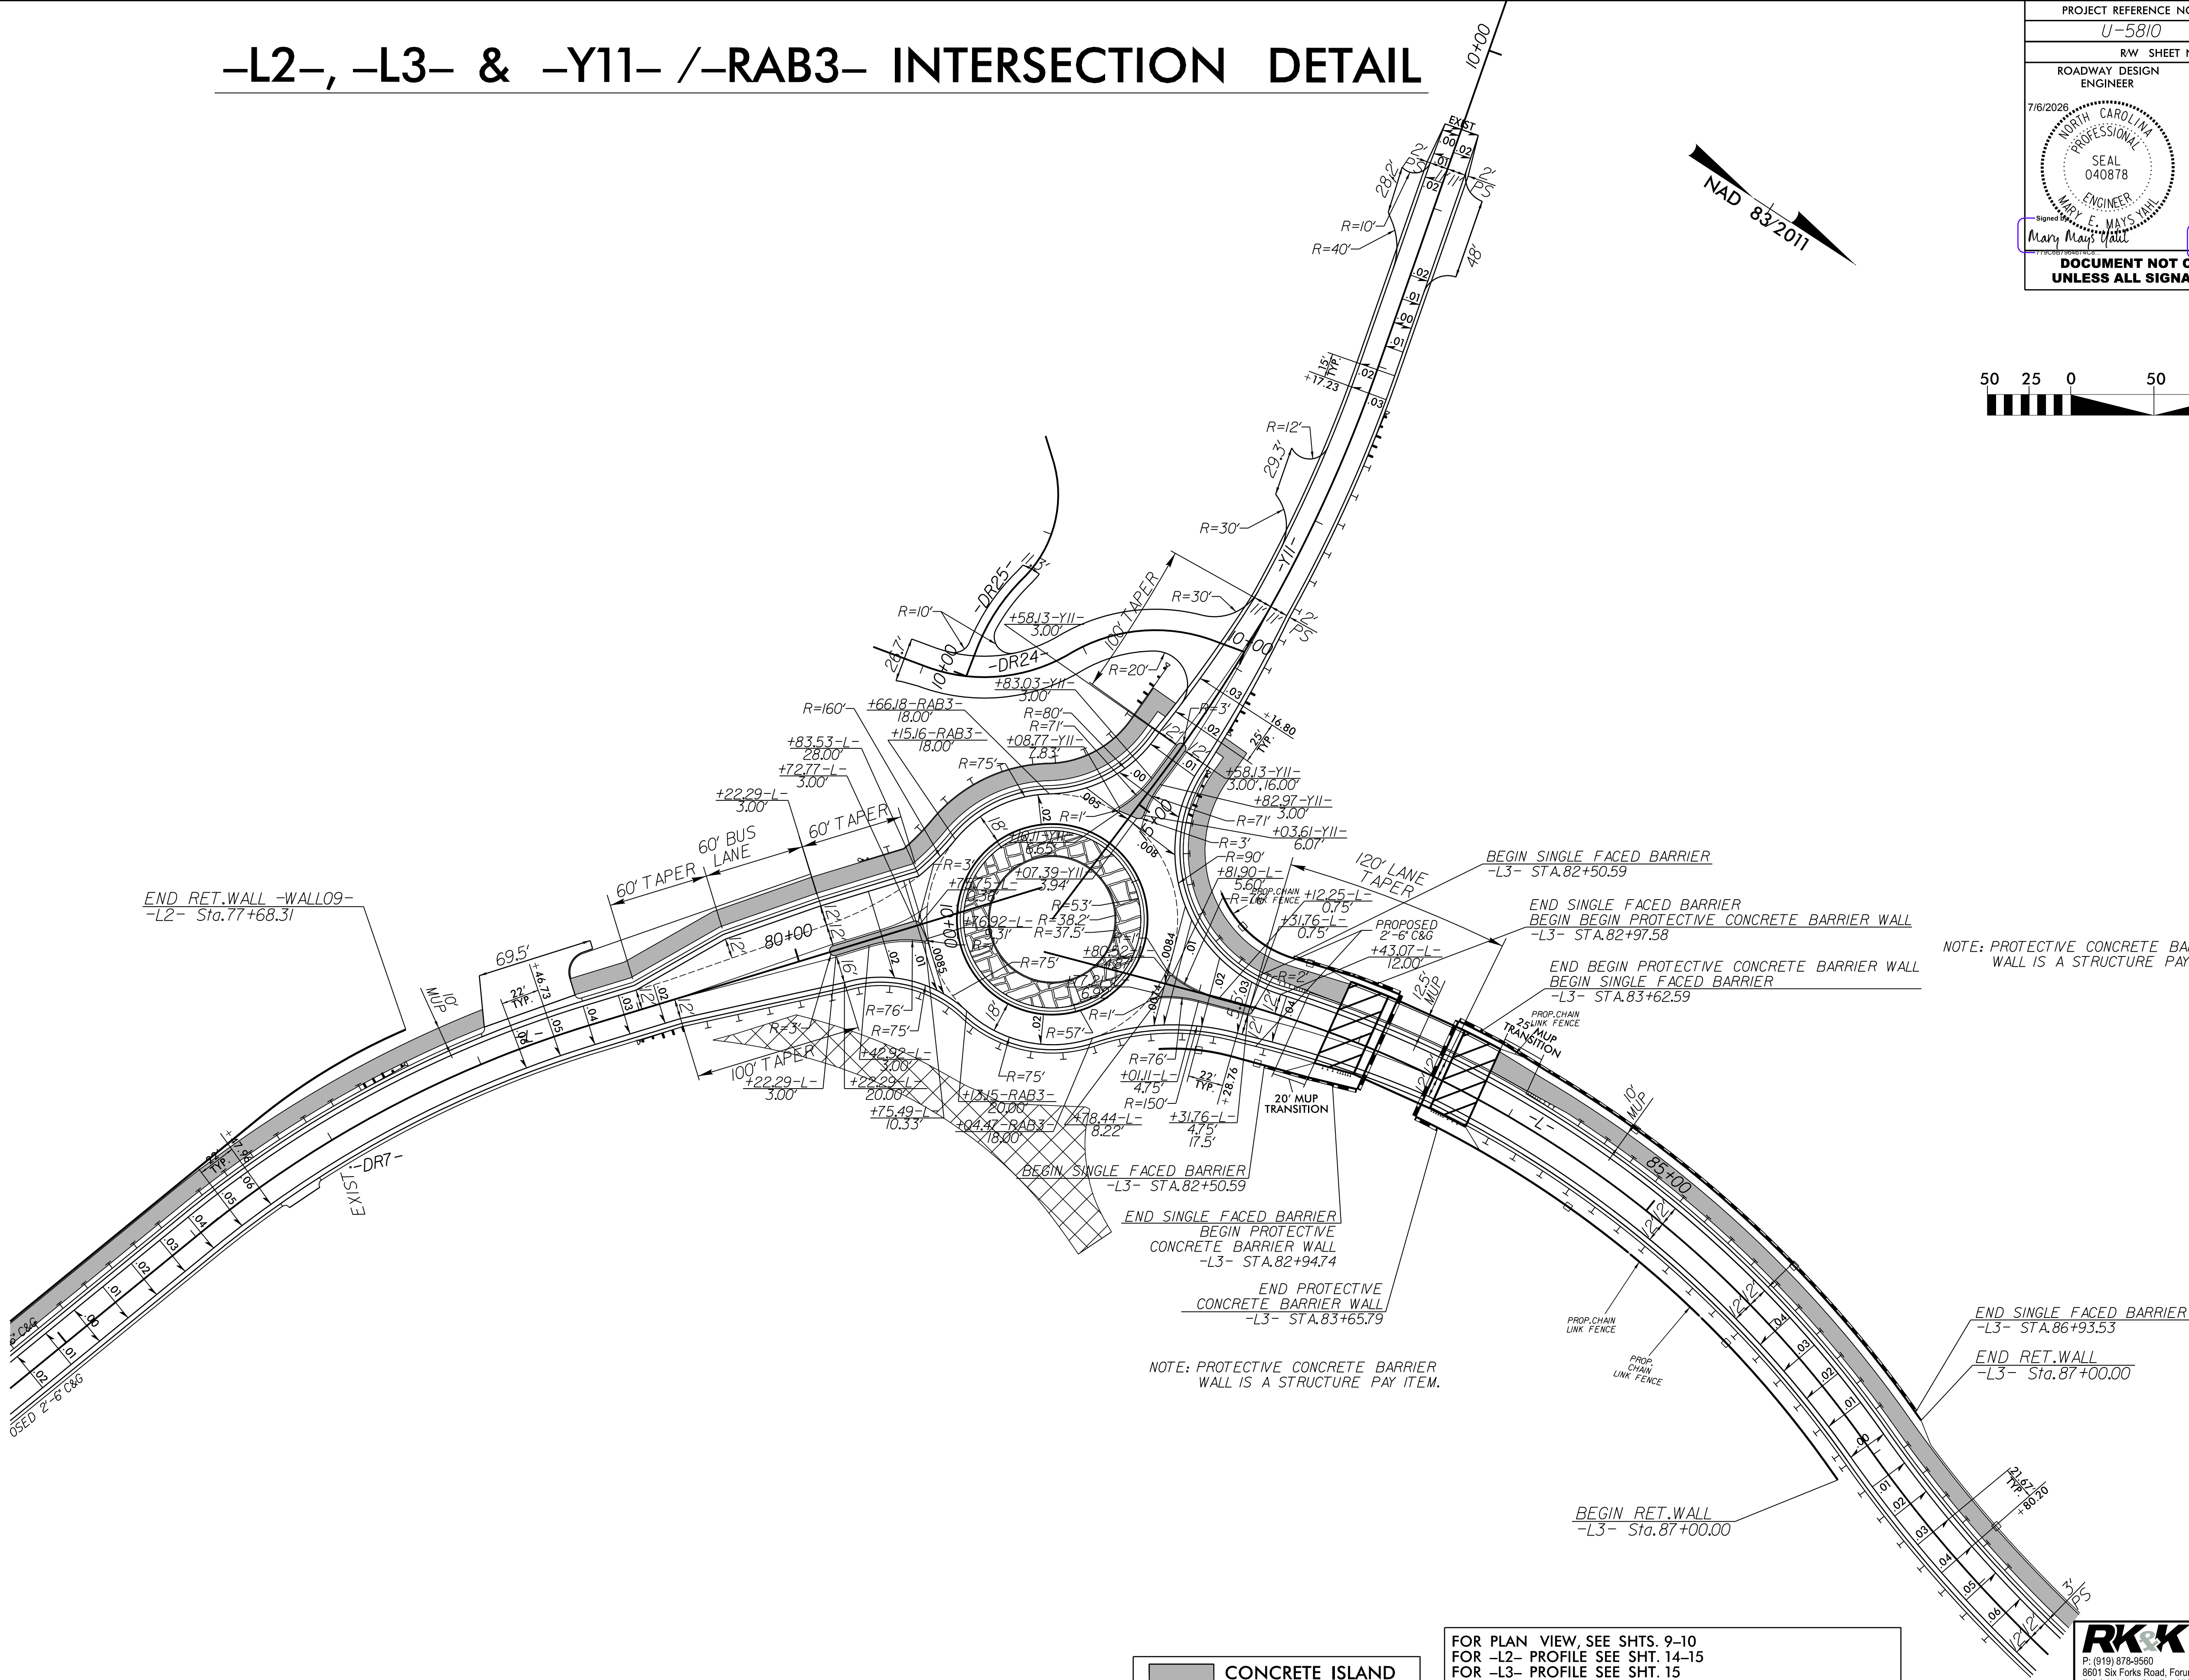


8/17/99

-L2-, -L3- & -Y11- /-RAB3- INTERSECTION DETAIL

PROJECT REFERENCE NO.		SHEET NO.	
U-5810		2B-6	
RW SHEET NO.			
ROADWAY DESIGN ENGINEER		HYDRAULICS ENGINEER	
7/6/2026		7/2/2026	
NORTH CAROLINA PROFESSIONAL SEAL 040878		NORTH CAROLINA PROFESSIONAL SEAL 51640	
Signed by Mary E. Mays M.A.S. M.P.E.		Signed by Courtney A. Hoffman	
DOCUMENT NOT CONSIDERED FINAL UNLESS ALL SIGNATURES COMPLETED			

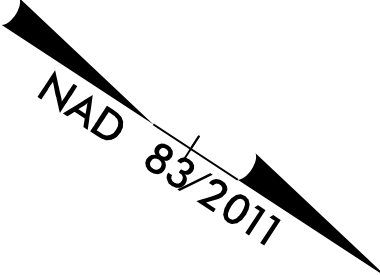

	CONCRETE ISLAND
	TRUCK APRON

FOR PLAN VIEW, SEE SHTS. 9-10
FOR -L2- PROFILE SEE SHT. 14-15
FOR -L3- PROFILE SEE SHT. 15
FOR -RAB3- PROFILE SEE SHT. 16
FOR -Y11- PROFILE SEE SHT. 18
FOR TYPE AND DETAIL OF BARRIER, SEE SHTS. S-29, S-30
ALL DRIVEWAYS RADII ARE 15' UNLESS OTHERWISE NOTED.

RK
P: (919) 878-9560
8601 Six Forks Road, Forum 1, Suite 700
Raleigh, North Carolina 27615-3960
NC License No. F-0112
Engineers | Construction Managers | Planners | Scientists
www.rk.com
Responsive People | Creative Solutions

5/1/2026
R:\Roadway\Proj\U-5810_Rd\psh02B_6.dgn
shdum