
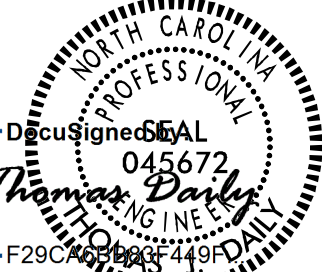
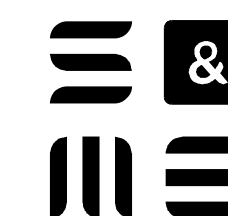


PROJECT REFERENCE NO.		SHEET NO.	
U-5810		2G-5	
GEOTECHNICAL ENGINEER 		ENGINEER	
Discussed with F29C 5/7/2025		SIGNATURE _____ DATE _____	
DOCUMENT NOT CONSIDERED FINAL UNLESS ALL SIGNATURES COMPLETED			

QUANTITY SUMMARY

<i>STATION FROM</i>	<i>STATION TO</i>	<i>LINE</i>	<i>TYPE IV GEOTEXTILE</i>	<i>SUBSURFACE DRAIN</i>
<i>24+75</i>	<i>27+75</i>	<i>LT -L-</i>	<i>700 SY</i>	<i>NA</i>
<i>40+25</i>	<i>41+75</i>	<i>LT & RT -L-</i>	<i>650 SY</i>	<i>700 LF</i>
<i>11+75</i>	<i>17+75</i>	<i>LT & RT -DET-</i>	<i>2,900 SY</i>	<i>NA</i>

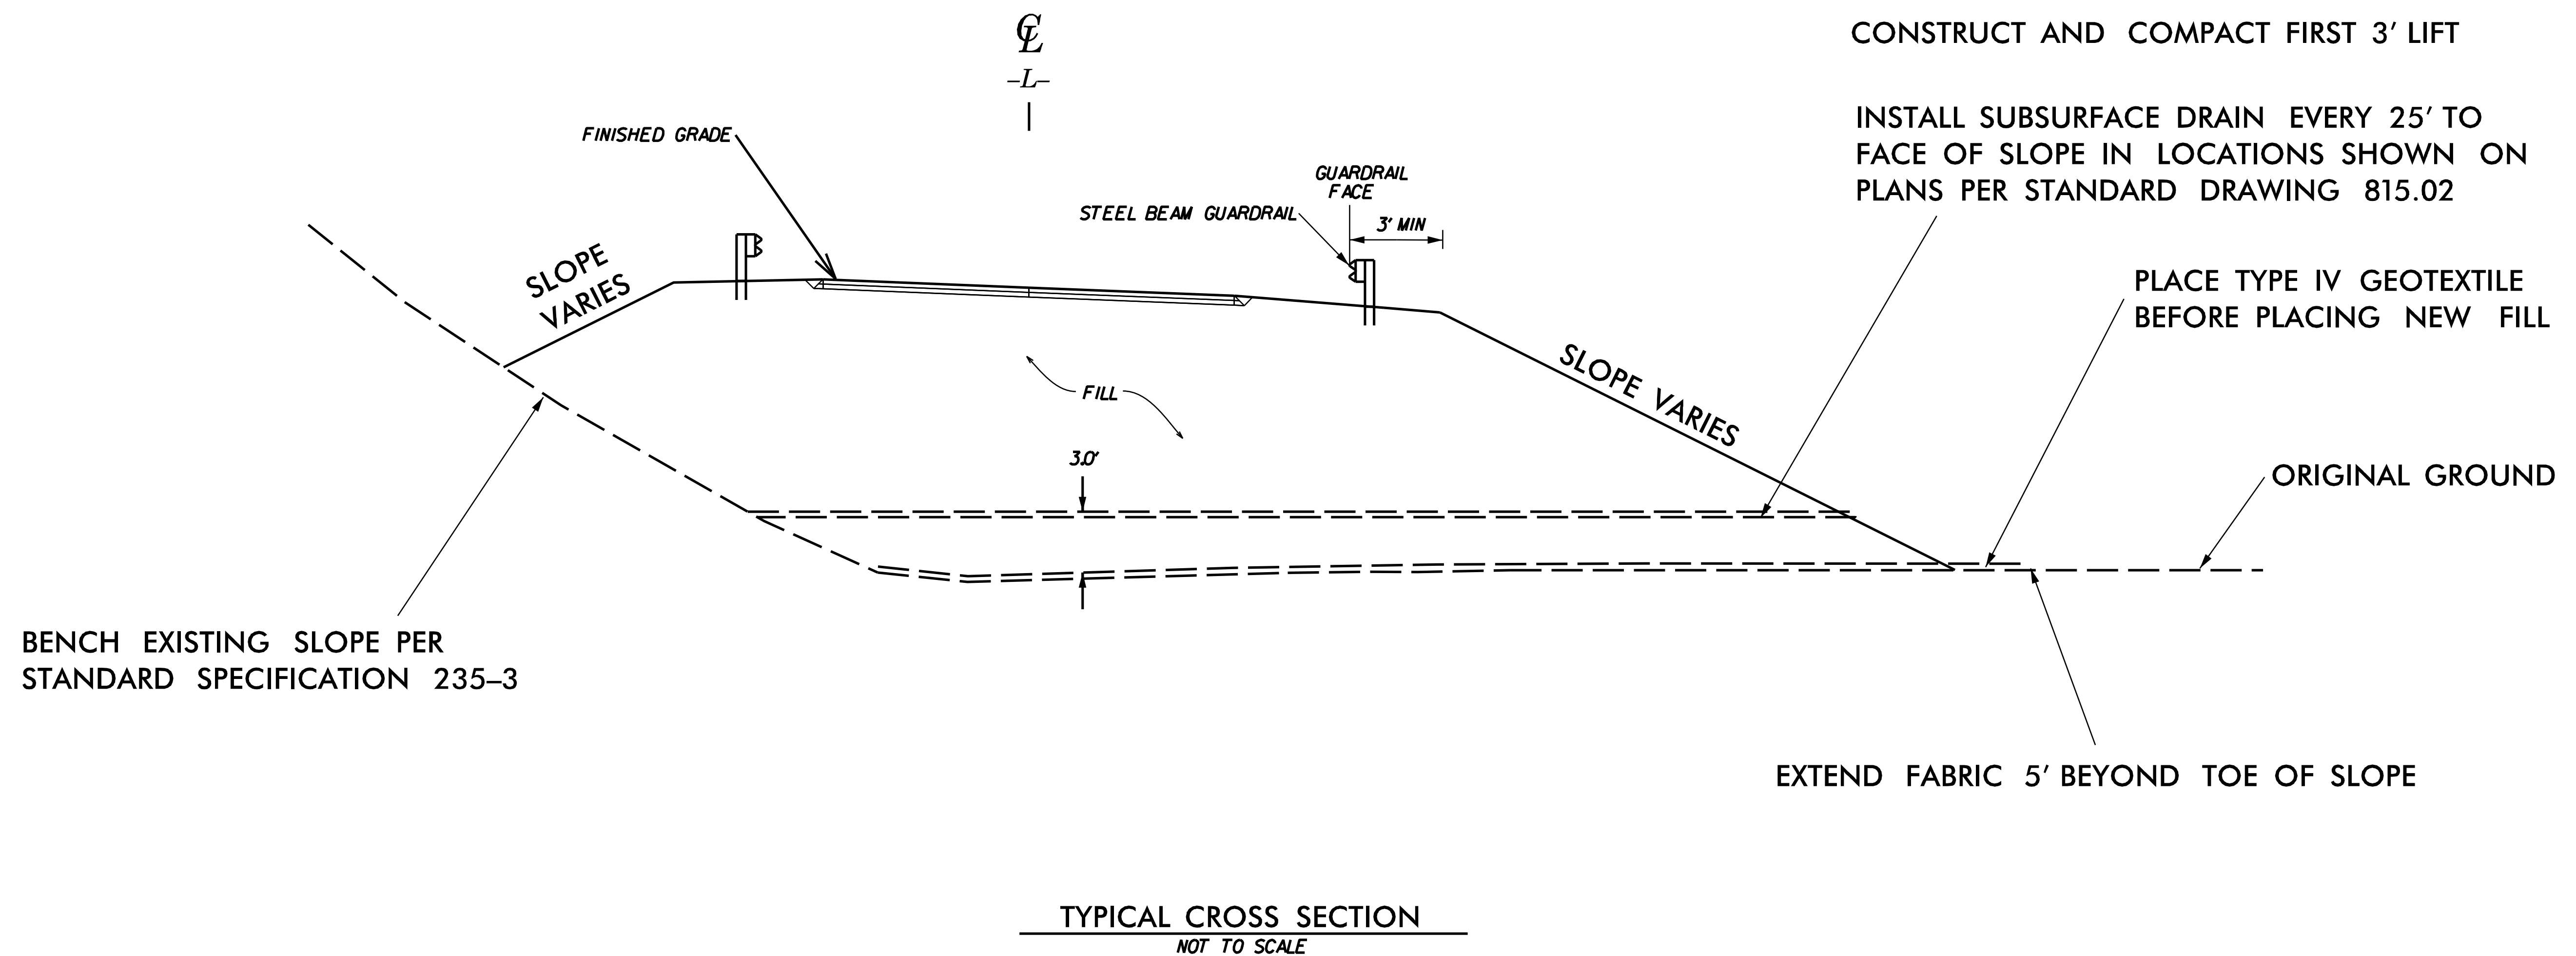

8848 RED OAK BLVD., SUITE A
CHARLOTTE, NC 28217
(704) 523-4726

EMBANKMENT STABILIZATION AND SUBSURFACE DRAINS

PREPARED BY: J. DAILY	DATE: 1/30/25
REVIEWED BY: K. HILL	DATE: 1/30/25