

SIGNATURE

DATE _____


SIGNATURE

DATE _____



LENGTHS SHOWN ARE MEASURED FROM THE CROSS SECTIONS
AND ARE APPROXIMATE.
EXACT LENGTHS TO BE MEASURED IN THE FIELD.
SEE ROADWAY GEOTECHNICAL REPORT FOR STATION AND LOCATION
AND ADDITIONAL INFORMATION.

PREPARED BY: J. DAILY	DATE: 1/30/25
REVIEWED BY: K. HILL	DATE: 1/30/25

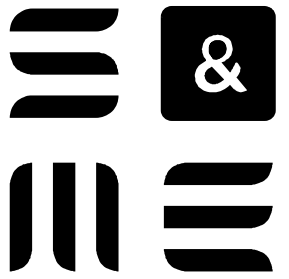

**8848 RED OAK BLVD., SUITE A
CHARLOTTE, NC 28217
(704) 523-4726**

SUBSURFACE DRAINAGE LOCATIONS