
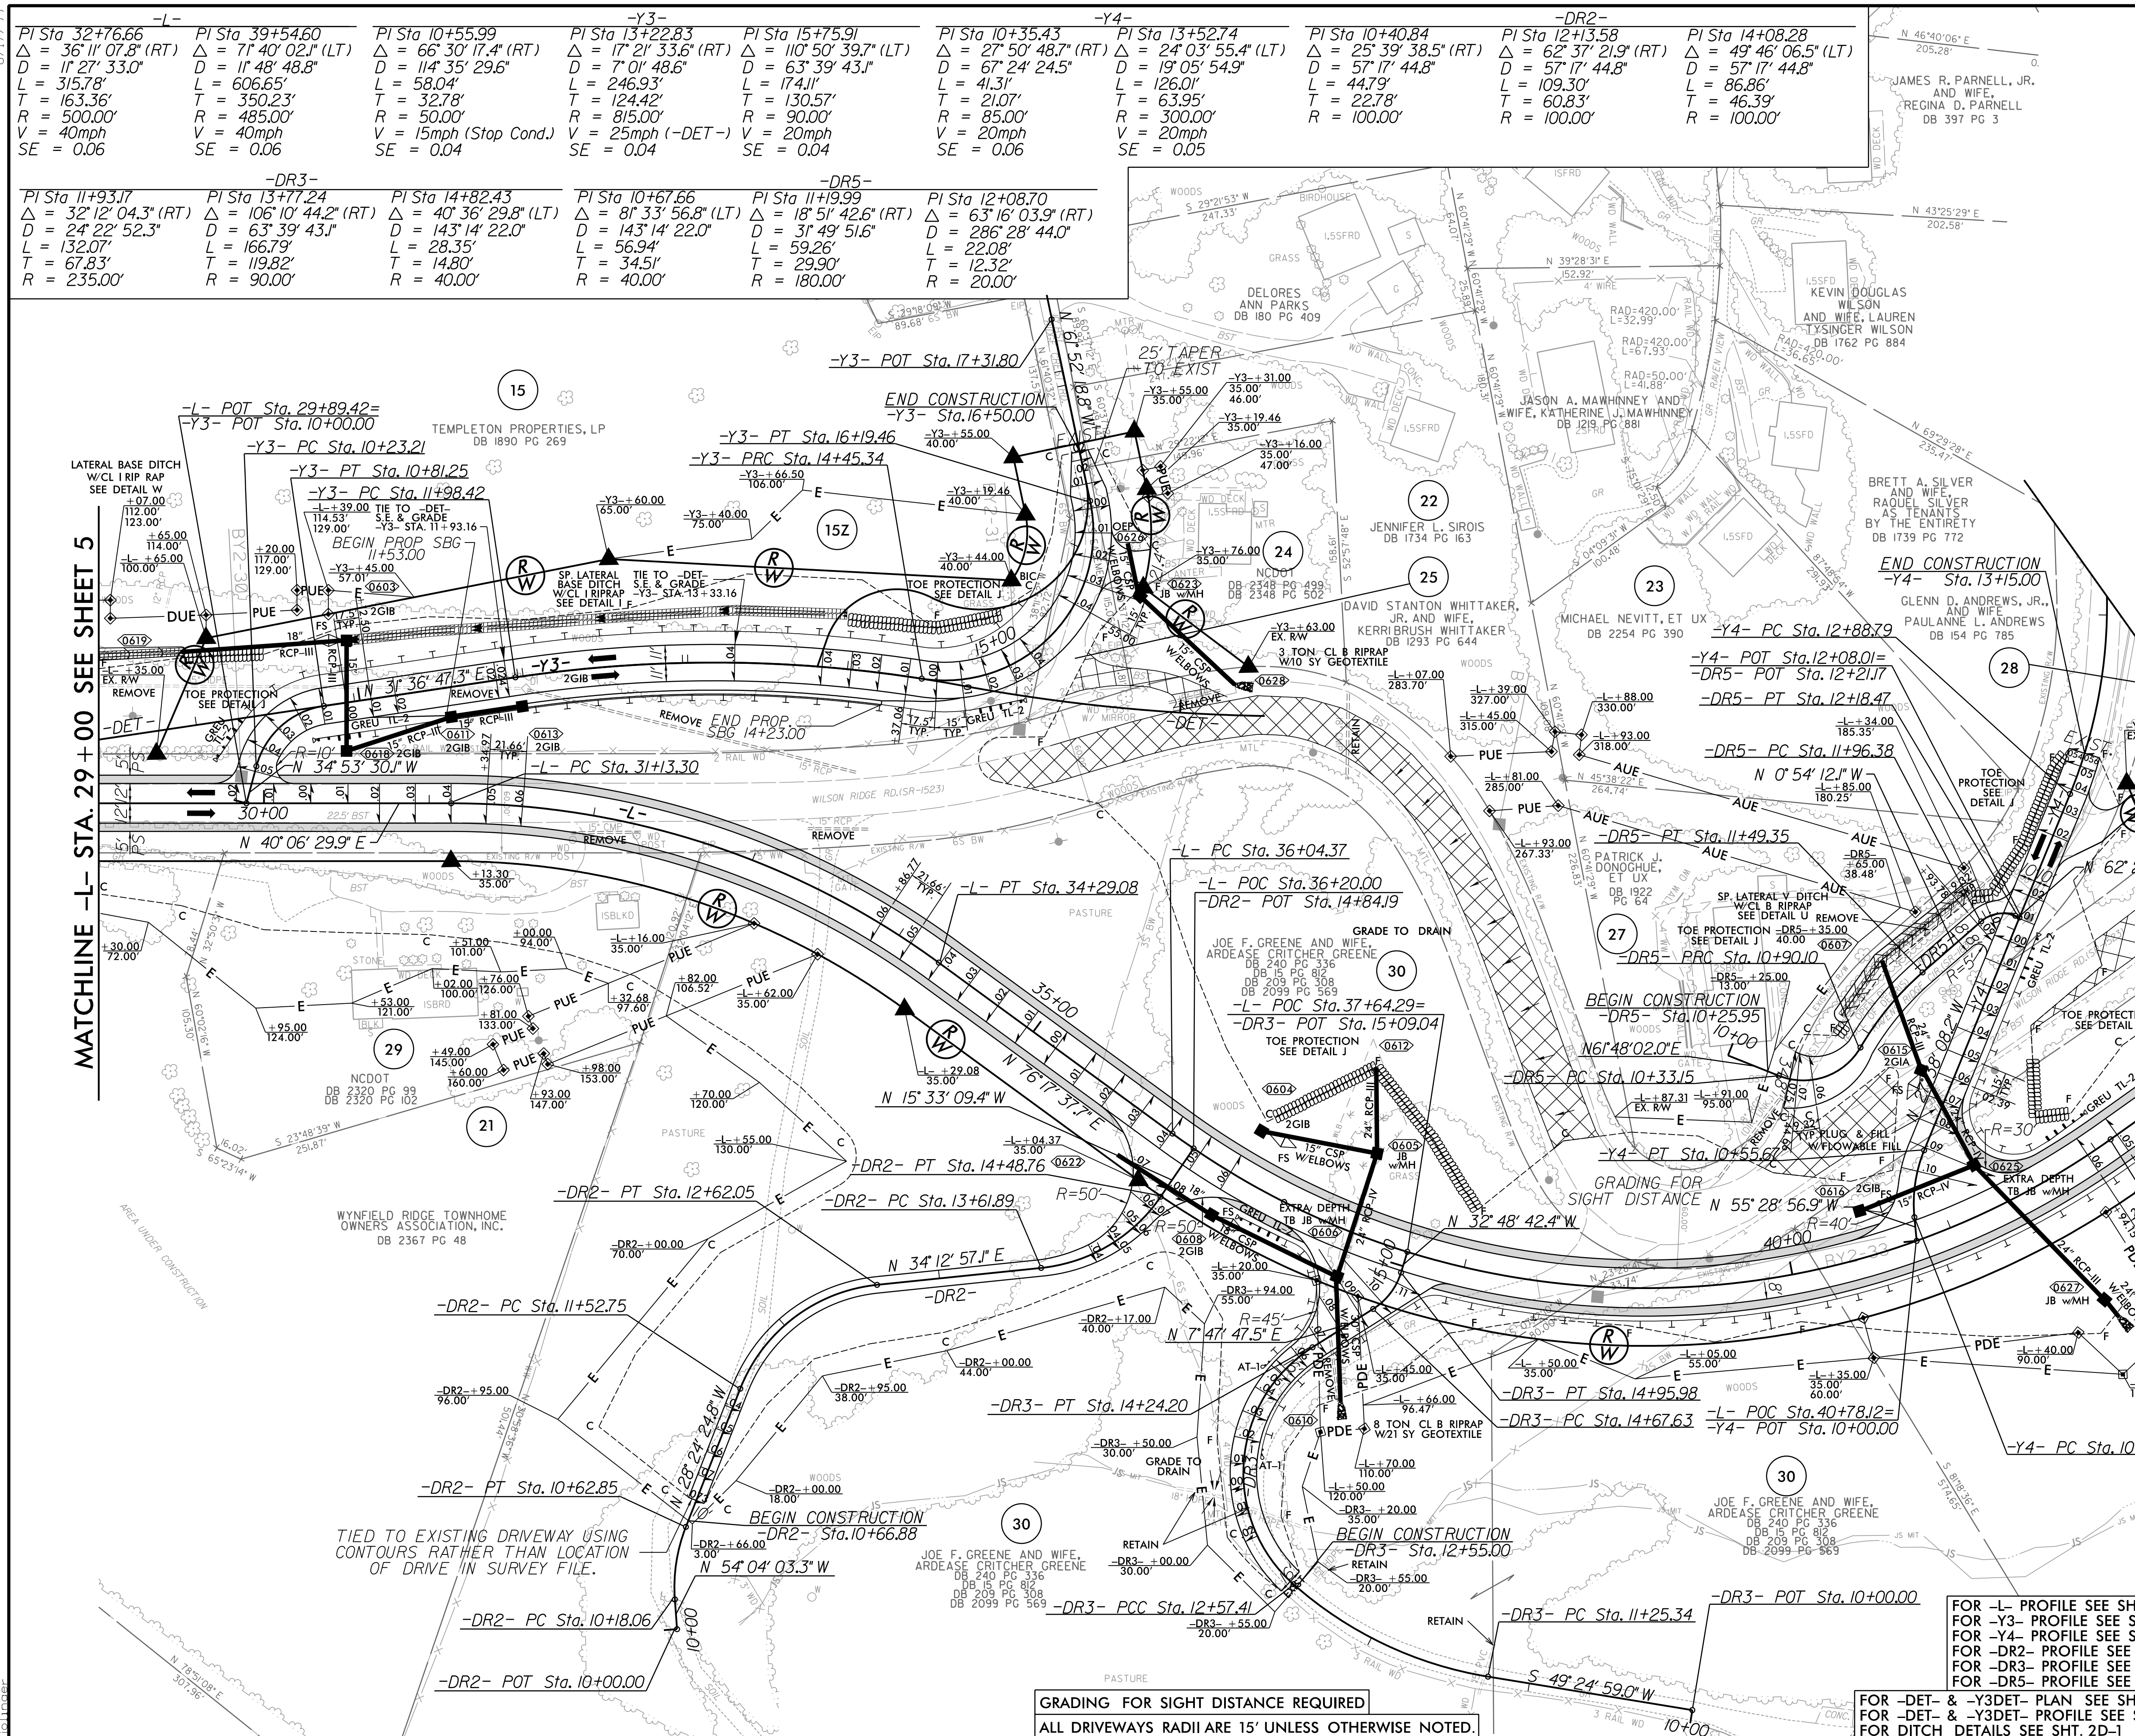
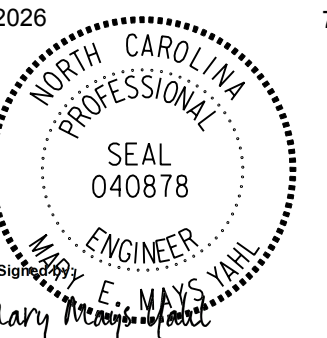


8/17/2026

5/28/2026
R:\Roadway\Proj\U-5810_Rd\U-5810.dgn

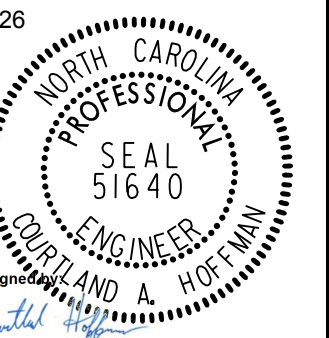

PROJECT REFERENCE NO.		SHEET NO.	
U-5810		6	
RW SHEET NO.		HYDRAULICS ENGINEER	
ROADWAY DESIGN ENGINEER		ENGINEER	
7/6/2026		7/2/2026	
			
DOCUMENT NOT CONSIDERED FINAL UNLESS ALL SIGNATURES COMPLETED			

FOR -L- PROFILE SEE SHTS. 12-13
FOR -Y3- PROFILE SEE SHT. 17
FOR -Y4- PROFILE SEE SHT. 17
FOR -DR2- PROFILE SEE SHT. 19
FOR -DR3- PROFILE SEE SHT. 19
FOR -DR5- PROFILE SEE SHT. 20
FOR -DET- & -Y3DET- PLAN SEE SHT. 2B-1
FOR -DET- & -Y3DET- PROFILE SEE SHT. 2B-1
FOR DITCH DETAILS SEE SHT. 2D-1

RK&K
P: (919) 878-9560
8601 Six Forks Road, Forum 1 Suite 700
Raleigh, North Carolina 27615-3960
NC License No. F-0112
Engineers | Construction Managers | Planners | Scientists
www.rkk.com
Responsive People | Creative Solutions

GRADING FOR SIGHT DISTANCE REQUIRED
ALL DRIVEWAYS RADII ARE 15' UNLESS OTHERWISE NOTED.