

PAVEMENT MARKING SCHEDULE

INTEGRATED MULTIPOLYMER LINES

- IM1 WHITE EDGELINE (4", 90 MIL)
IM2 WHITE SOLID LANE LINE (4", 90 MIL)
IM3 10 FT. WHITE SKIP (4", 90 MIL)
IM4 3 FT.-9 FT./SP WHITE MINISKIP (4", 90 MIL)
IM5 2 FT.-6 FT./SP WHITE MINISKIP (4", 90 MIL)
IM10 YELLOW EDGELINE (4", 90 MIL)
IM13 YELLOW DOUBLE CENTER (4", 90 MIL)
IM40 WHITE GORELINE (8", 90 MIL)
IM45 3 FT.-3 FT./SP WHITE MINISKIP (8", 90 MIL)
IM61 WHITE STOPBAR (24", 90 MIL)
IM62 WHITE CROSSWALK LINE (24", 90 MIL)
IM103 YIELD LINE TRIANGLE (24", 90 MIL)

INTEGRATED MULTIPOLYMER SYMBOLS


- IM70 LEFT TURN ARROW (90 MIL)
IM71 RIGHT TURN ARROW (90 MIL)

SNOWPLOWABLE
POLYCARBONATE H-SHAPED MARKERS

- ME YELLOW & YELLOW
MF CRYSTAL & RED

PROJECT REFERENCE NO.	SHEET NO.
U-5810	PMP-4
APPROVED: <i>David J. Sears</i>	
DATE: 7/2/2026	
SEAL	
DOCUMENT NOT CONSIDERED FINAL UNLESS ALL SIGNATURES COMPLETED	

MATCHLINE -L-
STA. 29+00 SEE SHEET PMP-3

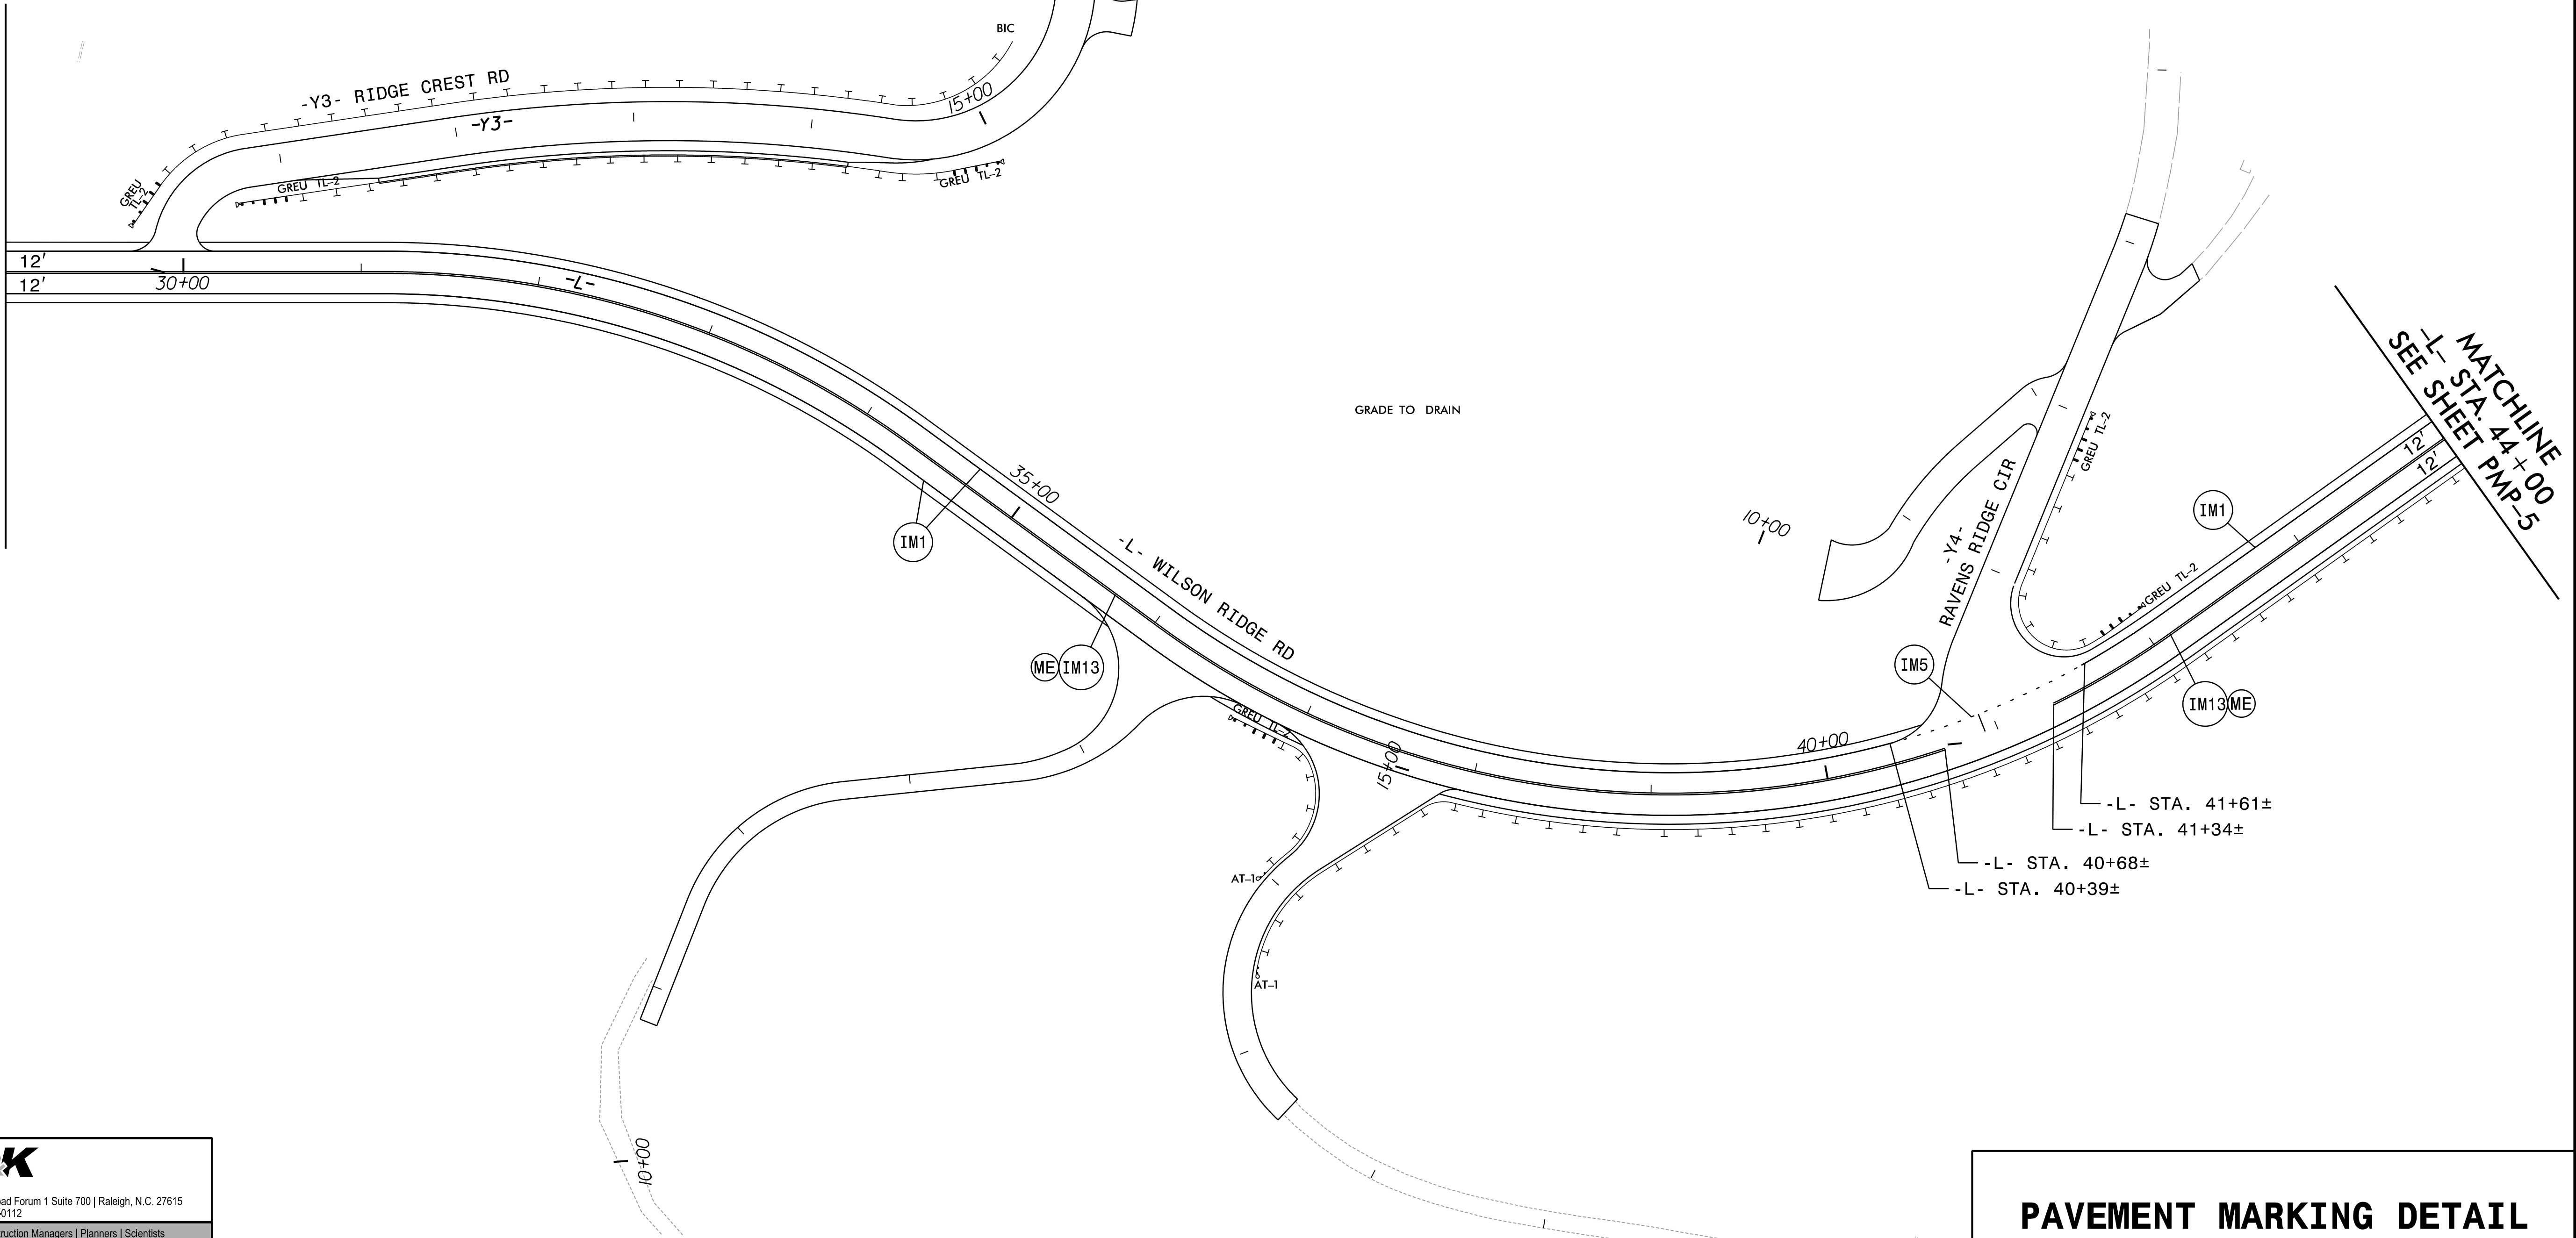

PAVEMENT MARKING DETAIL



P: (919) 878-9560
8601 Six Forks Road Forum 1 Suite 700 | Raleigh, N.C. 27615
NC License No. F-0112

Engineers | Construction Managers | Planners | Scientists
www.rkk.com

Responsive People | Creative Solutions