

PROJECT REFERENCE NO.  
U-5810


SHEET NO.  
PMP-5

APPROVED:  
*David T. Sears*

DATE:  
7/2/2026

SEAL

DOCUMENT NOT CONSIDERED FINAL  
UNLESS ALL SIGNATURES COMPLETED

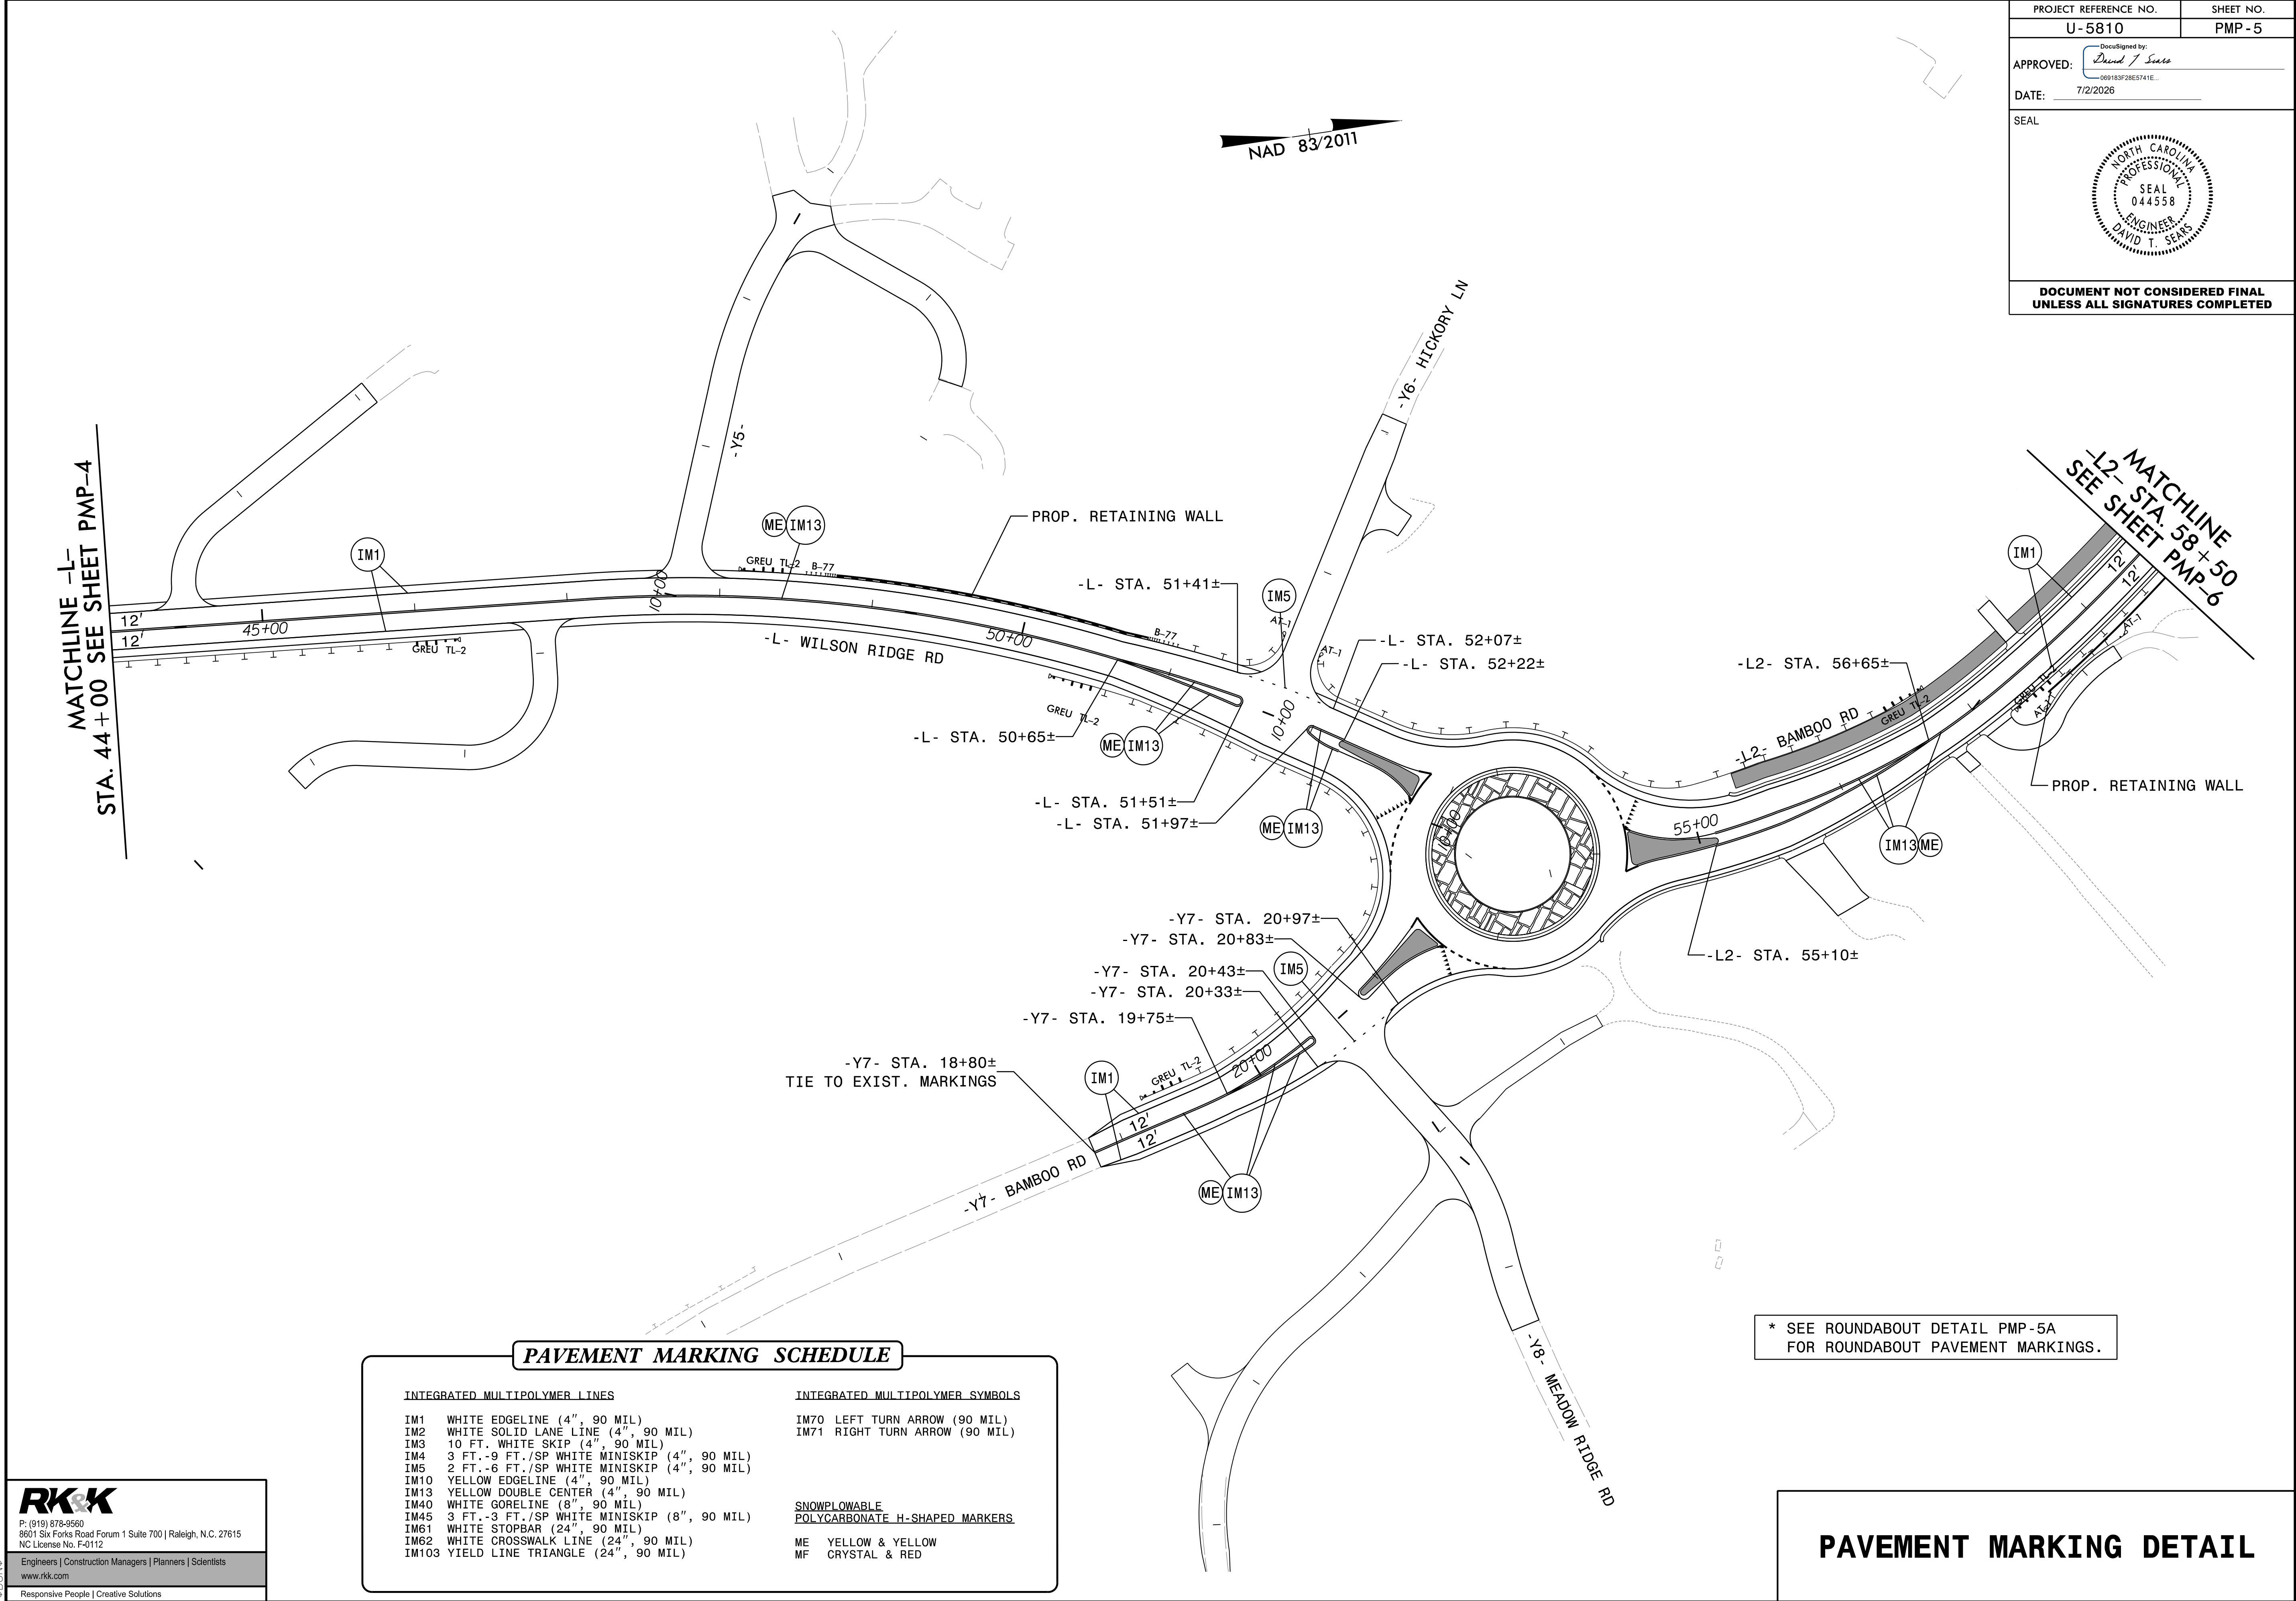

**RK&K**

P: (919) 878-9560  
8601 Six Forks Road Forum 1 Suite 700 | Raleigh, N.C. 27615  
NC License No. F-0112

Engineers | Construction Managers | Planners | Scientists  
www.rkk.com

Responsive People | Creative Solutions