

PROJECT REFERENCE NO.
U-5810

SHEET NO.
PMP-5A

DocuSigned by:
David J. Sears
090163F20E5741E...

APPROVED:


7/2/2026

DATE:

SEAL

NORTH CAROLINA
PROFESSIONAL
SEAL
044538
ENGINEER
DAVID T. SEARS

DOCUMENT NOT CONSIDERED FINAL
UNLESS ALL SIGNATURES COMPLETED

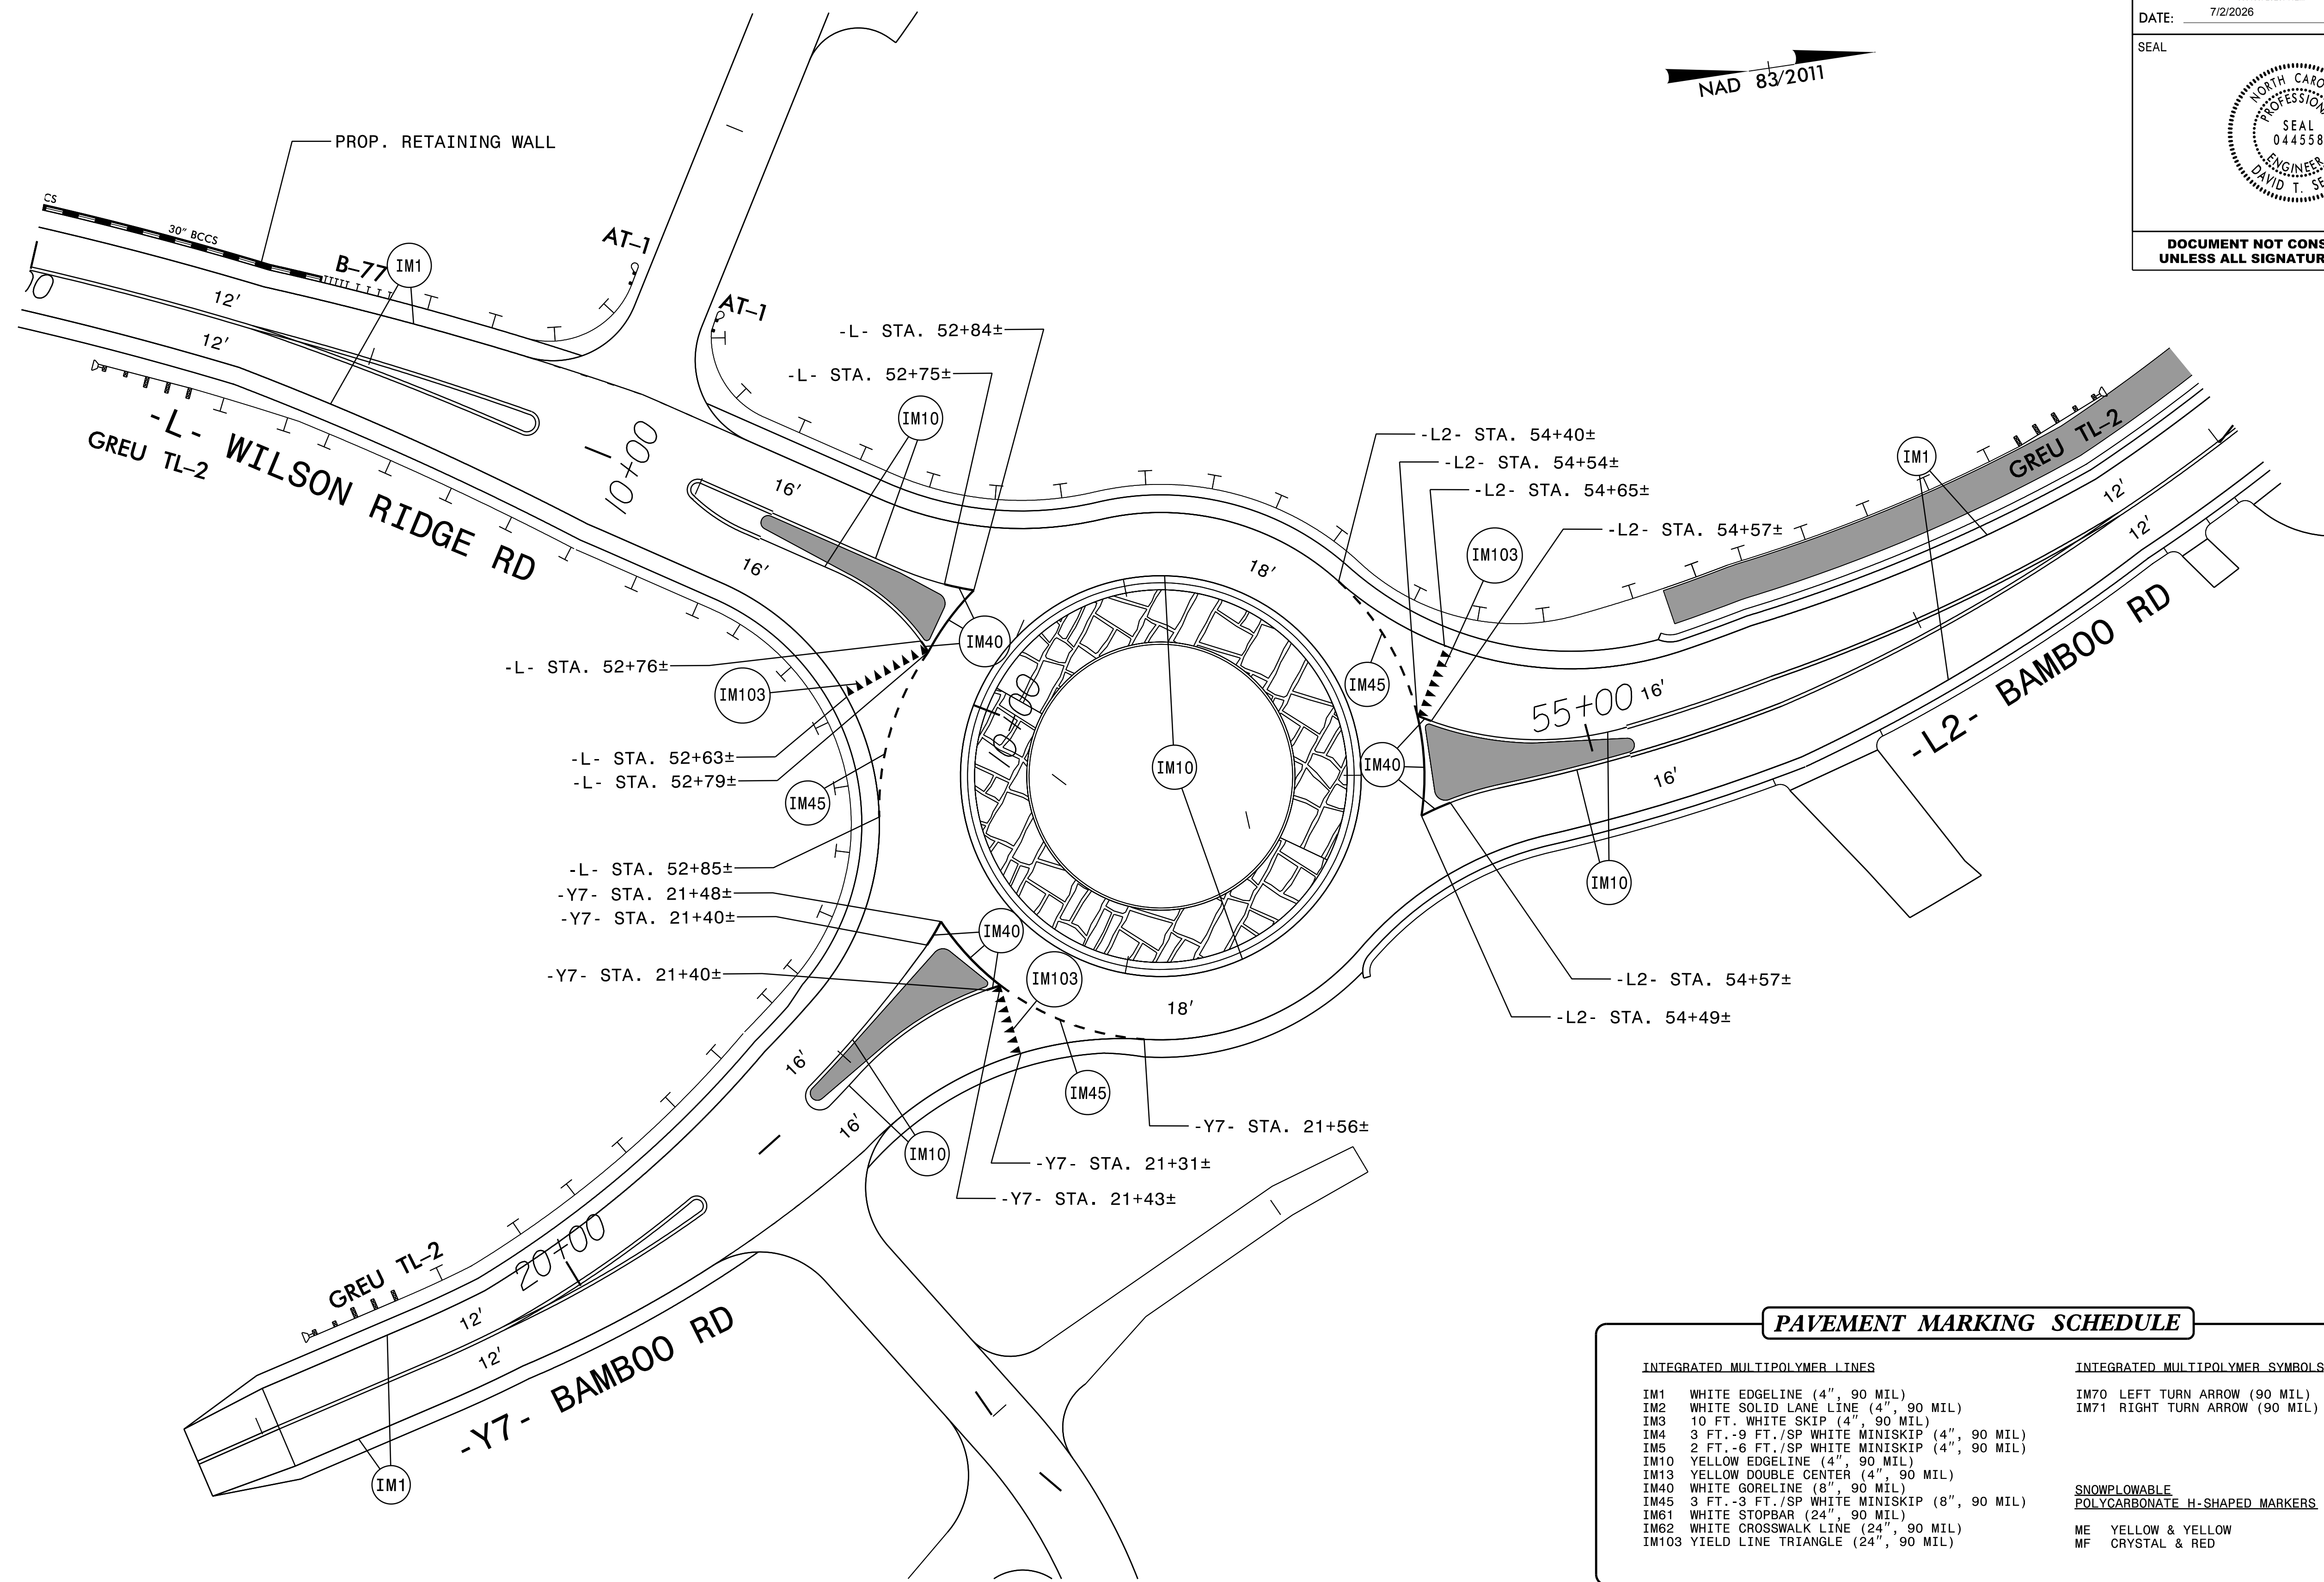

PAVEMENT MARKING SCHEDULE

INTEGRATED MULTIPOLYMER LINES		INTEGRATED MULTIPOLYMER SYMBOLS	
IM1	WHITE EDGE LINE (4", 90 MIL)	IM70	LEFT TURN ARROW (90 MIL)
IM2	WHITE SOLID LANE LINE (4", 90 MIL)	IM71	RIGHT TURN ARROW (90 MIL)
IM3	10 FT. WHITE SKIP (4", 90 MIL)		
IM4	3 FT.-9 FT./SP WHITE MINISKIP (4", 90 MIL)		
IM5	2 FT.-6 FT./SP WHITE MINISKIP (4", 90 MIL)		
IM10	YELLOW EDGE LINE (4", 90 MIL)		
IM13	YELLOW DOUBLE CENTER (4", 90 MIL)		
IM40	WHITE GORE LINE (8", 90 MIL)		
IM45	3 FT.-3 FT./SP WHITE MINISKIP (8", 90 MIL)		
IM61	WHITE STOPBAR (24", 90 MIL)		
IM62	WHITE CROSSWALK LINE (24", 90 MIL)		
IM103	YIELD LINE TRIANGLE (24", 90 MIL)		
		SNOWPLOWABLE POLYCARBONATE H-SHAPED MARKERS	
		ME	YELLOW & YELLOW
		MF	CRYSTAL & RED

RK&K

P: (919) 878-9560
8601 Six Forks Road Forum 1 Suite 700 | Raleigh, N.C. 27615
NC License No. F-0112

Engineers | Construction Managers | Planners | Scientists
www.rkk.com

Responsive People | Creative Solutions

PAVEMENT MARKING DETAIL