


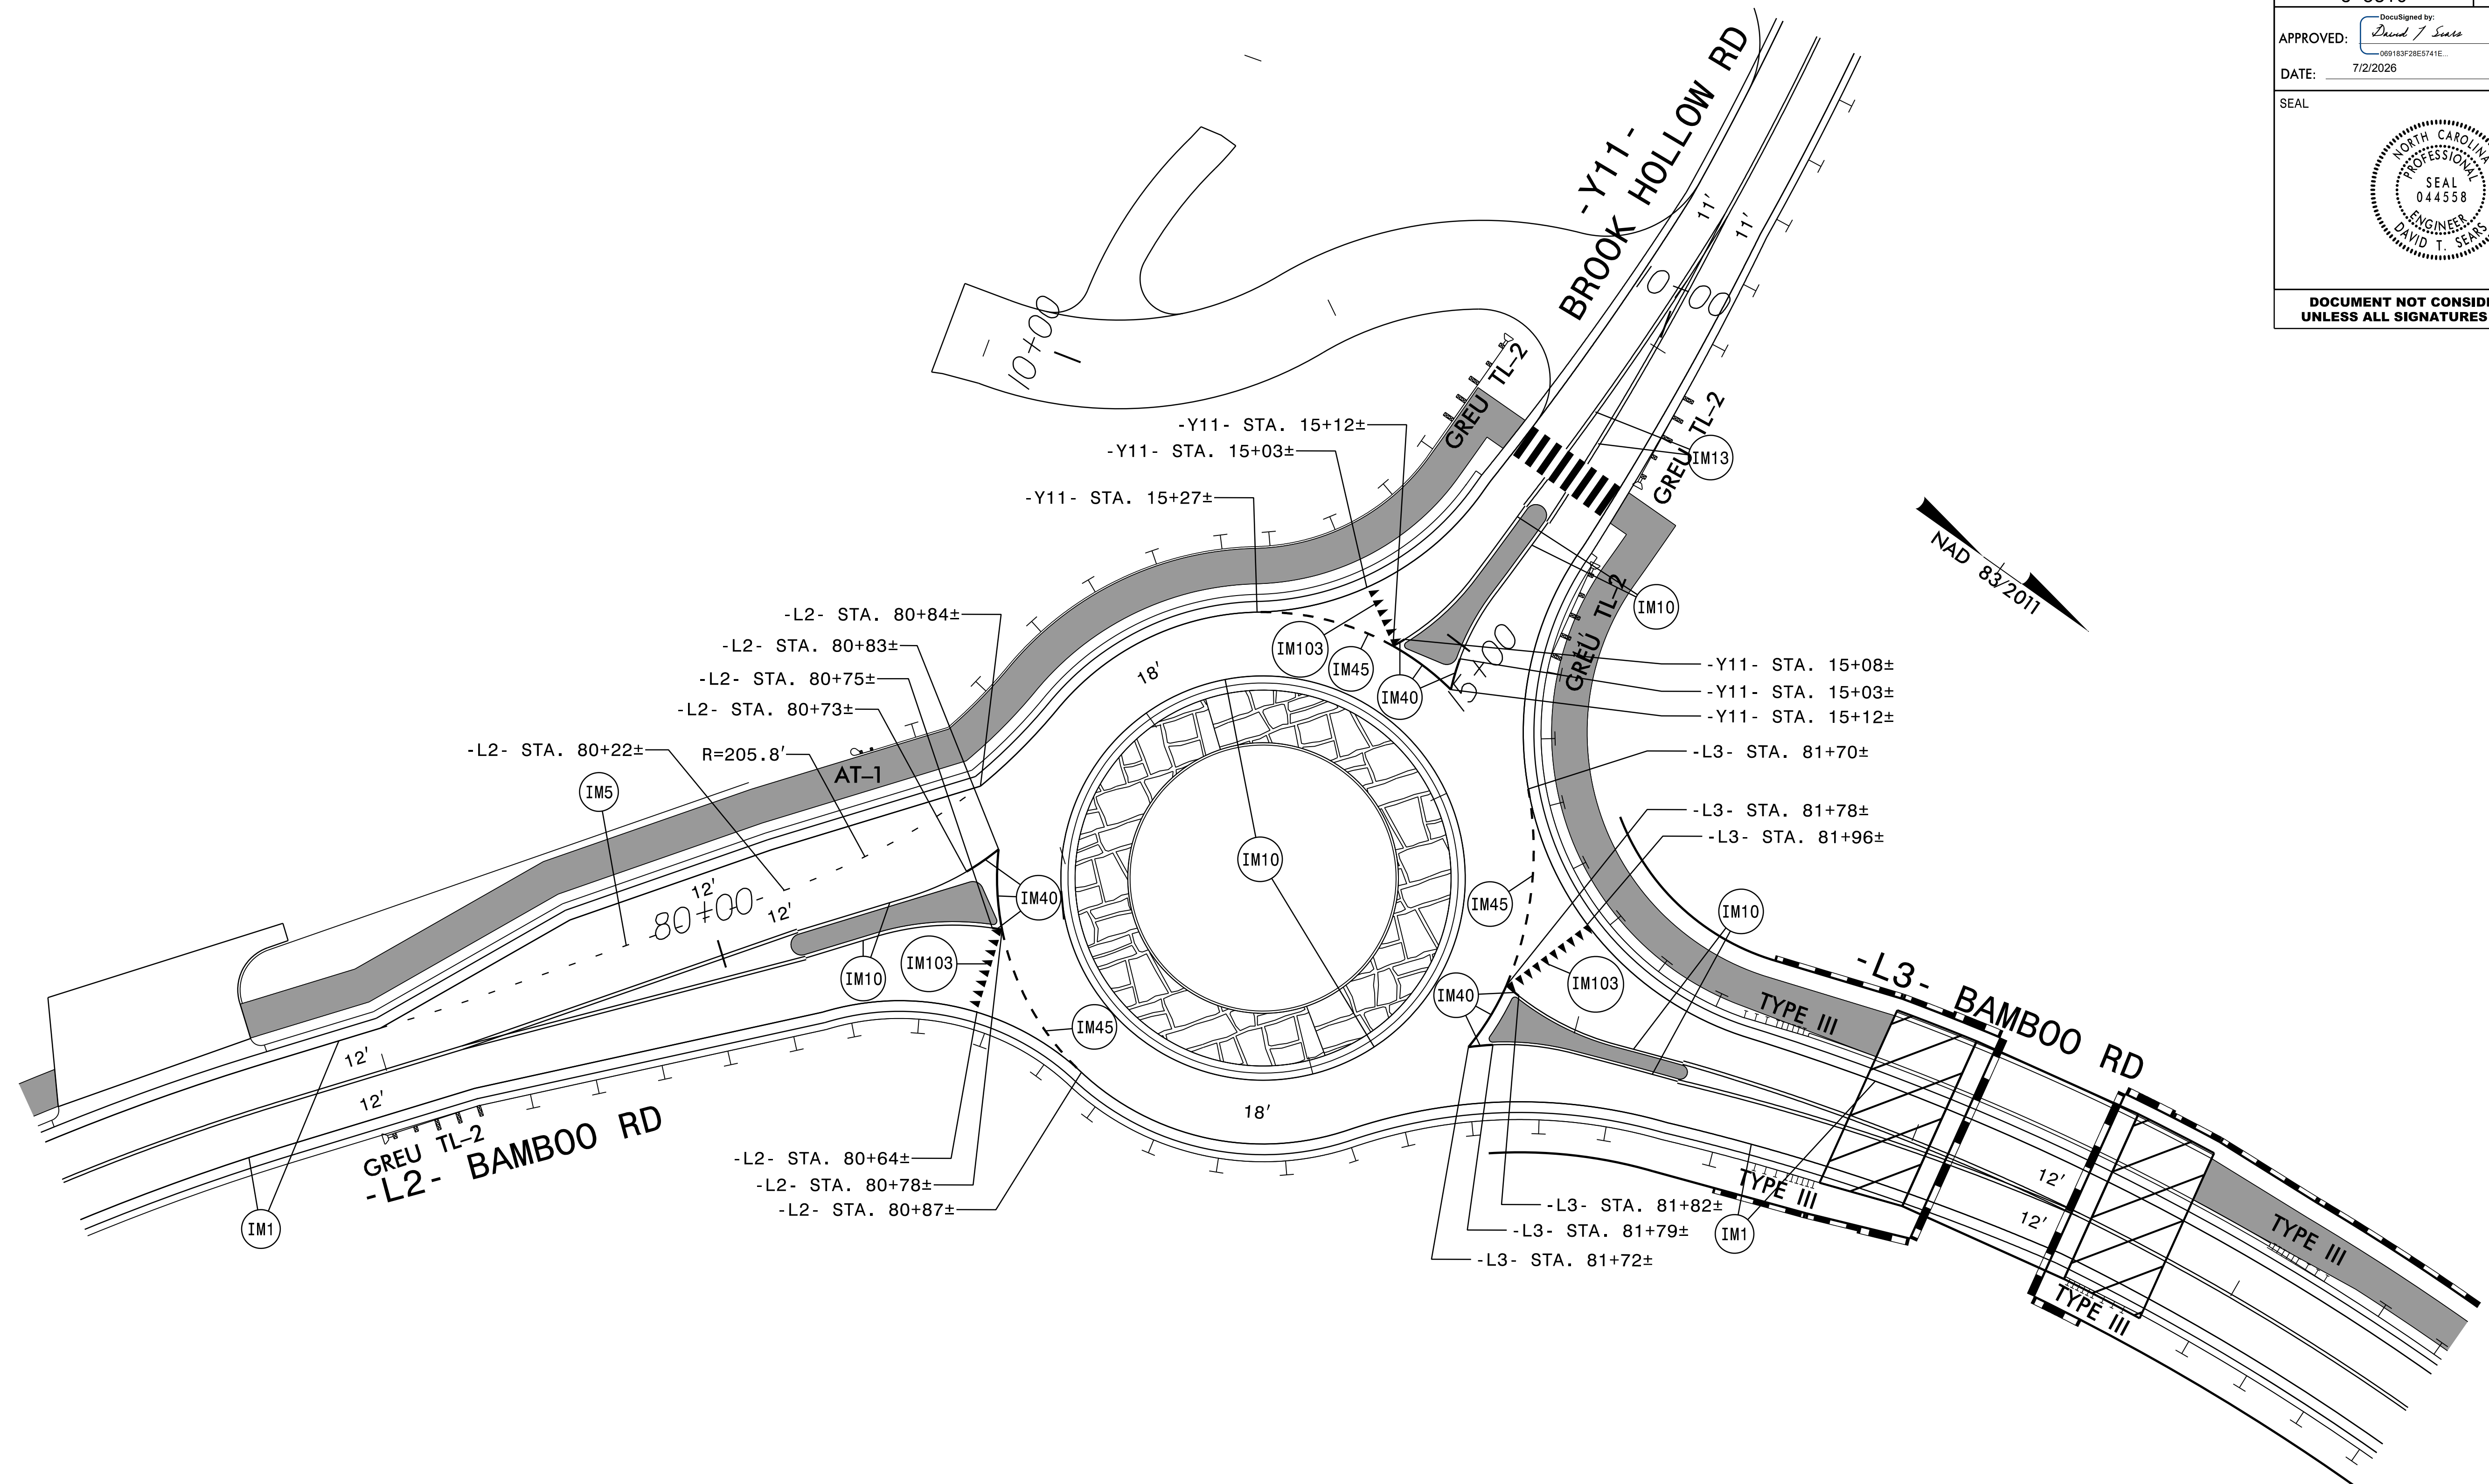

PAVEMENT MARKING SCHEDULE

<u>INTEGRATED_MULTIPOLYMER_LINES</u>	<u>INTEGRATED_MULTIPOLYMER_SYMBOLS</u>
IM1 WHITE EDGLINE (4", 90 MIL)	IM70 LEFT TURN ARROW (90 MIL)
IM2 WHITE SOLID LANE LINE (4", 90 MIL)	IM71 RIGHT TURN ARROW (90 MIL)
IM3 10 FT. WHITE SKIP (4", 90 MIL)	
IM4 3 FT., 3 FT./SP WHITE MENSKIP (4", 90 MIL)	
IM5 2 FT., 6 FT./SP WHI MENSKIP (4", 90 MIL)	
IM10 YELLOW EDGLINE (4", 90 MIL)	
IM13 YELLOW DOUBLE CENTER (4", 90 MIL)	
IM40 WHITE GORELINE (8", 90 MIL)	<u>SNOWPLOWABLE</u>
IM45 3 FT., 3 FT./SP WHITE MENSKIP (8", 90 MIL)	<u>POLYCARBONATE H-SHAPED MARKERS</u>
IM61 WHITE STOPBAR (24", 90 MIL)	
IM62 WHITE CROSSWALK LINE (24", 90 MIL)	ME YELLOW & YELLOW
IM103 YIELD LINE TRIANGLE (24", 90 MIL)	MF CRYSTAL & RED

PAVEMENT MARKING DETAIL