

PROJECT REFERENCE NO.		SHEET NO.	
U-5810		EC-7/CONST.7	
RW SHEET NO.			
ROADWAY DESIGN ENGINEER		HYDRAULICS ENGINEER	

ENVIRONMENTALLY SENSITIVE AREA
SEE PROJECT SPECIAL PROVISIONS

NOTE:
PLACE TEMPORARY ROCK SEDIMENT DAMS TYPE - B
AND TEMPORARY ROCK SILT CHECKS TYPE - A AT
DRAINAGE OUTLETS.

CLEARING AND GRUBBING
EROSION CONTROL FOR
CONSTRUCTION SHEET 7

84 x 41 x 3
2 inch Skimmer
with 1.625 inch
Orifice Diameter
14 ft. weir
ID 0705


BASIN WILL BE USED AS A SKIMMER BASIN
FOR CLEARING & GRUBBING AND FINAL PHASE
CONSTRUCTION AND AS A STILLING BASIN
FOR CROSSING AT STA 53+79

90 x 42 x 3
2 inch Skimmer
with 1.625 inch
Orifice Diameter
14 ft. weir
ID 0702

32 x 16 x 3
1.5 inch Skimmer
with 0.500 inch
Orifice Diameter
4 ft. weir
ID 0704

CLEAN WATER DIVERSION

--- CWD --- CWD --- CWD --- CWD --- CWD --- CWD ---
(Not to Scale)

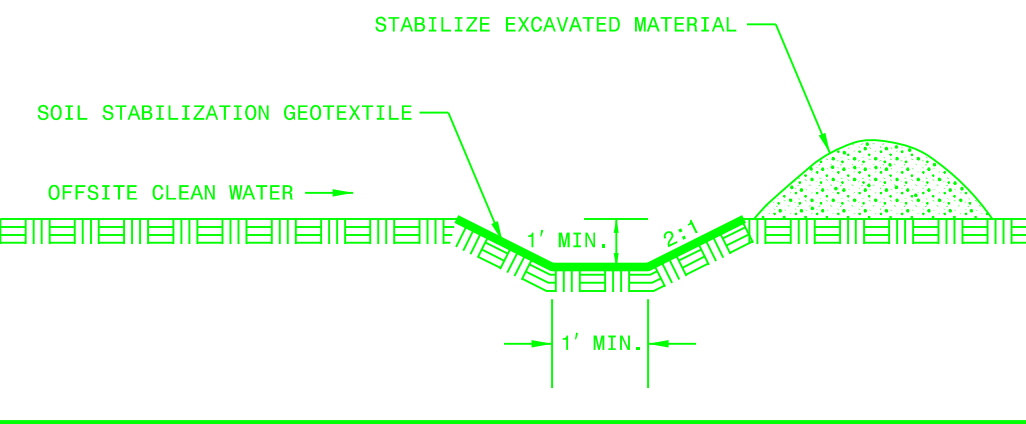

MATCHLINE -L- STA. 44+00 SEE SHEET 6

MATCHLINE -L- STA. 58+50 SEE SHEET 8