


8/17/99

8/24/2026
R:\2026\Hydraulics\CADD\PSH\EC\U-5810_EC_psh12.dgn
charlottesville

PROJECT REFERENCE NO.	SHEET NO.
U-5810	EC-12/CONST.4
R/W SHEET NO.	
ROADWAY DESIGN ENGINEER	HYDRAULICS ENGINEER

Place Matting for Erosion Control
on Slope as Work Allows.
-L- Sta. 12+50 to Sta. 15+50 RT
-L- Sta. 17+50 to Sta. 18+00 RT
-DRI- Sta. 10+50 to Sta. 12+20 RT
-YI- Sta. 15+00 to Sta. 17+50 LT
-YI- Sta. 23+00 to Sta. 25+34 LT

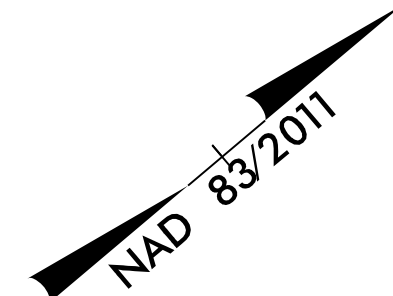

MATCHLINE -L- STA. 18+00 SEE SHEET 5

