



PROJECT REFERENCE NO.	SHEET NO.
U-5810	EC-13/CONST.5
R/W SHEET NO.	
ROADWAY DESIGN ENGINEER	HYDRAULICS ENGINEER

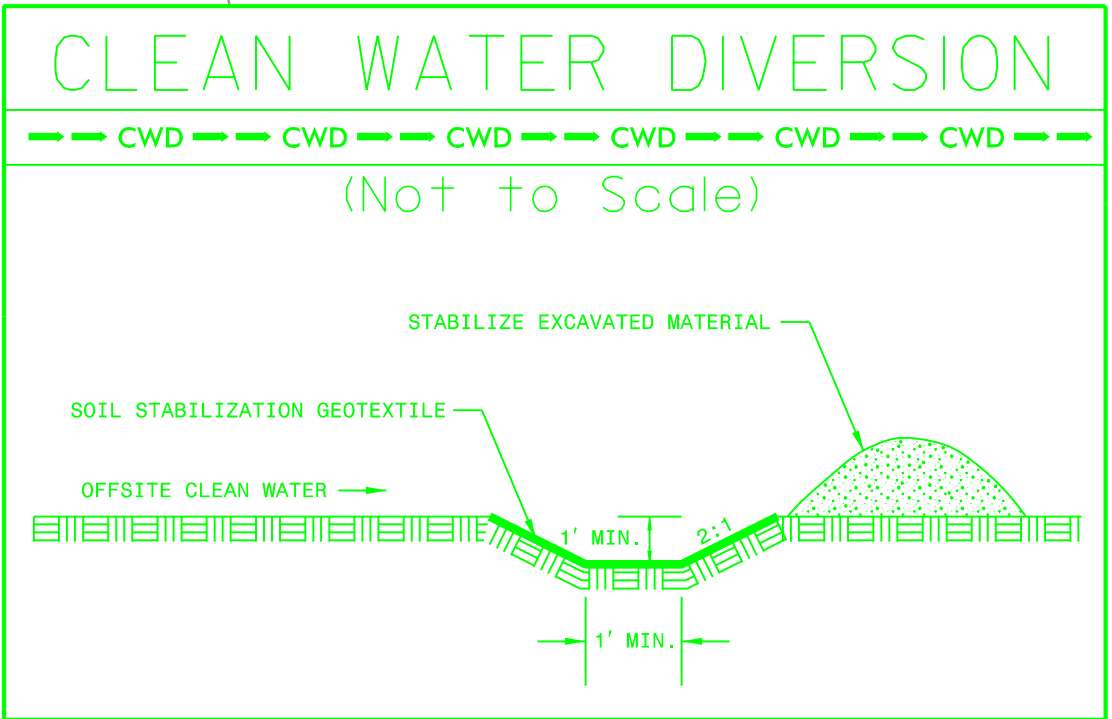

Place Matting for Erosion Control
on Slope as Work Allows.
-L- Sta. 18+30 to Sta. 21+00 LT
-L- Sta. 21+00 to Sta. 23+50 RT
-L- Sta. 25+50 to Sta. 28+00 LT
-L- Sta. 27+00 to Sta. 29+00 RT

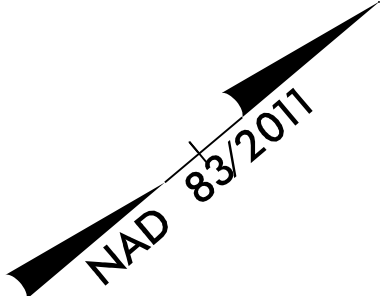

77 x 20 x 3
1.5 inch Skimmer
with 1.125 inch
Orifice Diameter
6 ft. weir
ID 0501

